

**GUARD RAIL REQUIRED**

ON LEFT  
STATION 13+00 TO STATION 13+60 LENGTH 60'  
ON RIGHT  
STATION 13+34 TO STATION 13+90 LENGTH 56'

**NEW CULVERTS REQUIRED**

STA 13+40 18" CURVE WITH HEADWALLS 34'  
12-8 CONCRETE 13 CUBIC YDS

PROJECT	STATE	NO. AND DATE	DATE	SHEET NO.	TOTAL SHEETS
8	VT	22	1920	3	13

TOWN OF CLARENDON  
TOWN OF RUTLAND

4 = 45.00'  
D = 6.00'  
E = 7.00'  
L = 75.00'  
T = 97.50'

PT. = 25.120


HUGH DUFFY Est

W S CRANTON & HORACE LOBDELL

HEDYER

BOUNDARY OF PROJECT STA. 0+00

DIRECTION OF HAUL

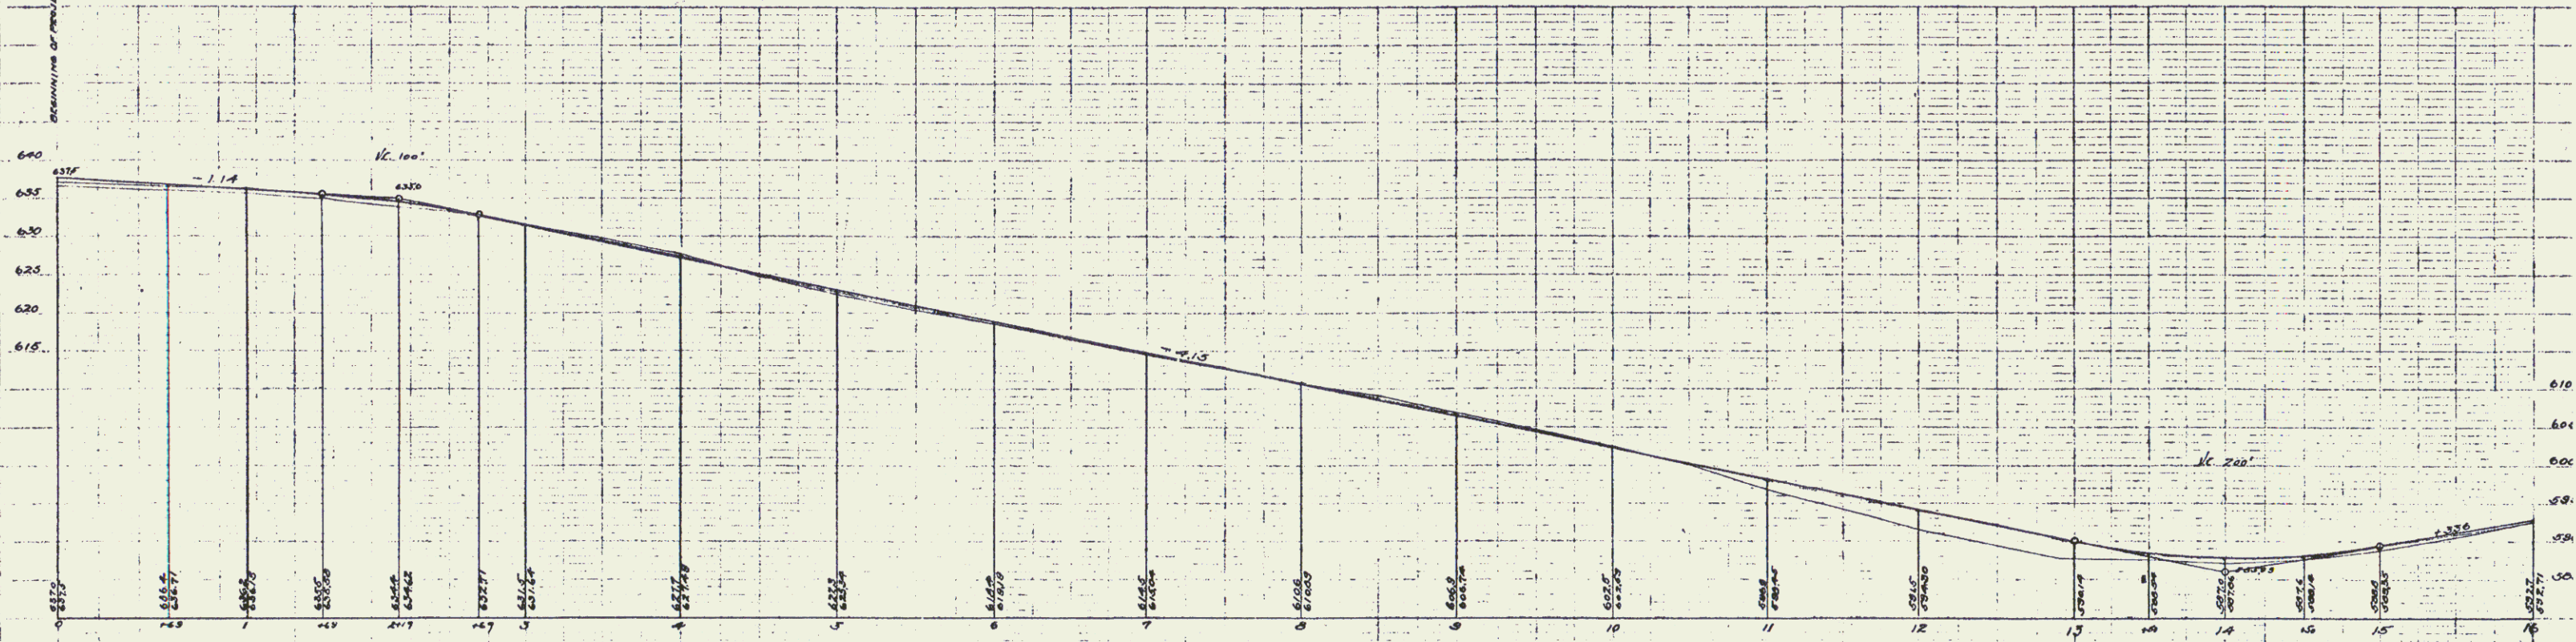

BM Top of Marble Monument Rutland-Clarendon, 2000 line, west of Sta. 0+00 Elev 635.6  
BM Nail in outside of electric pole east of Sta. 0+00 Elev 616.30