


GUARD RAIL REQUIRED
ON LEFT
Sta 283+00 to Sta 283+25 Length 25 ft
ON RIGHT
Sta 283+25 to Sta 283+50 Length 25 ft
TOTAL THIS SHEET 48 ft

CULVERT REPAIRS REQUIRED
Sta 283+32 18" Cor Iron Pipe 28 ft
12" Concrete Headwalls 13 cu yds.


STONE BASE REQUIRED
Sta 280+00 to Sta 281+50 Length 150 ft.

FED ROAD DIST. NO.	STATE	FED AID PROJ. YEAR	FISCAL YEAR	SHEET NO.	TOTAL SHEETS
9	VT	12	1948-49	21	105

H. L. Davis
 C. M. Day
 H. W. Hill
 J. L. Davis

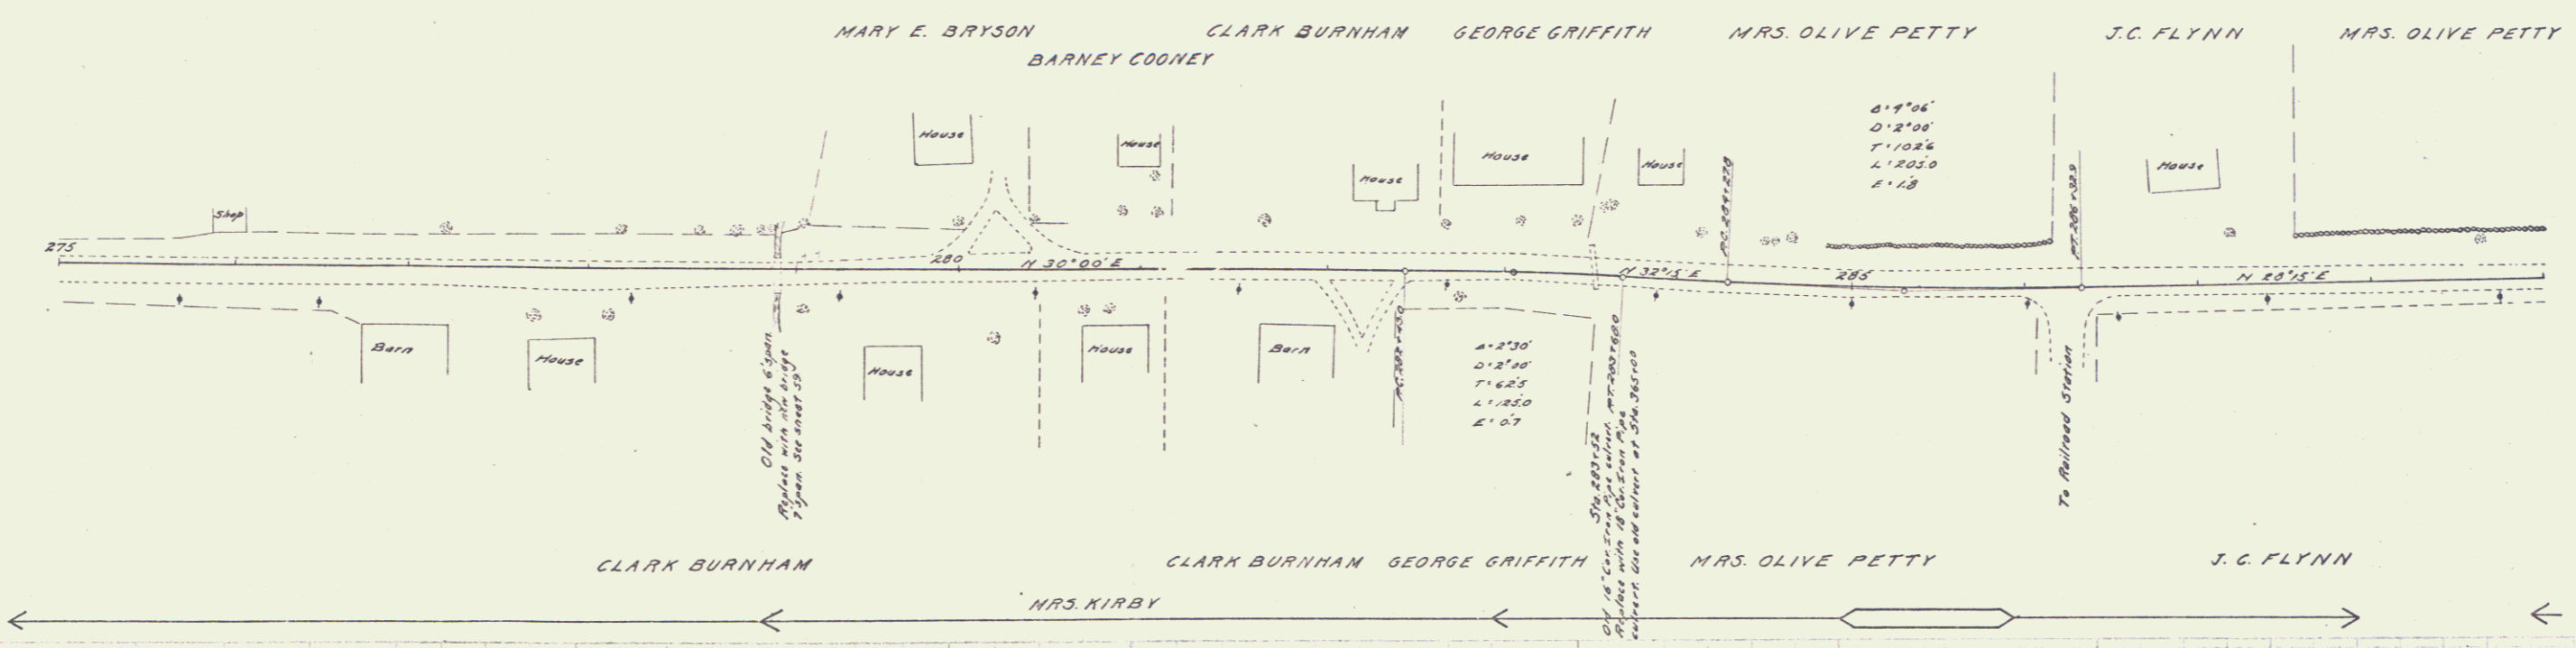

H. L. Davis
 C. M. Day
 H. W. Hill
 J. L. Davis

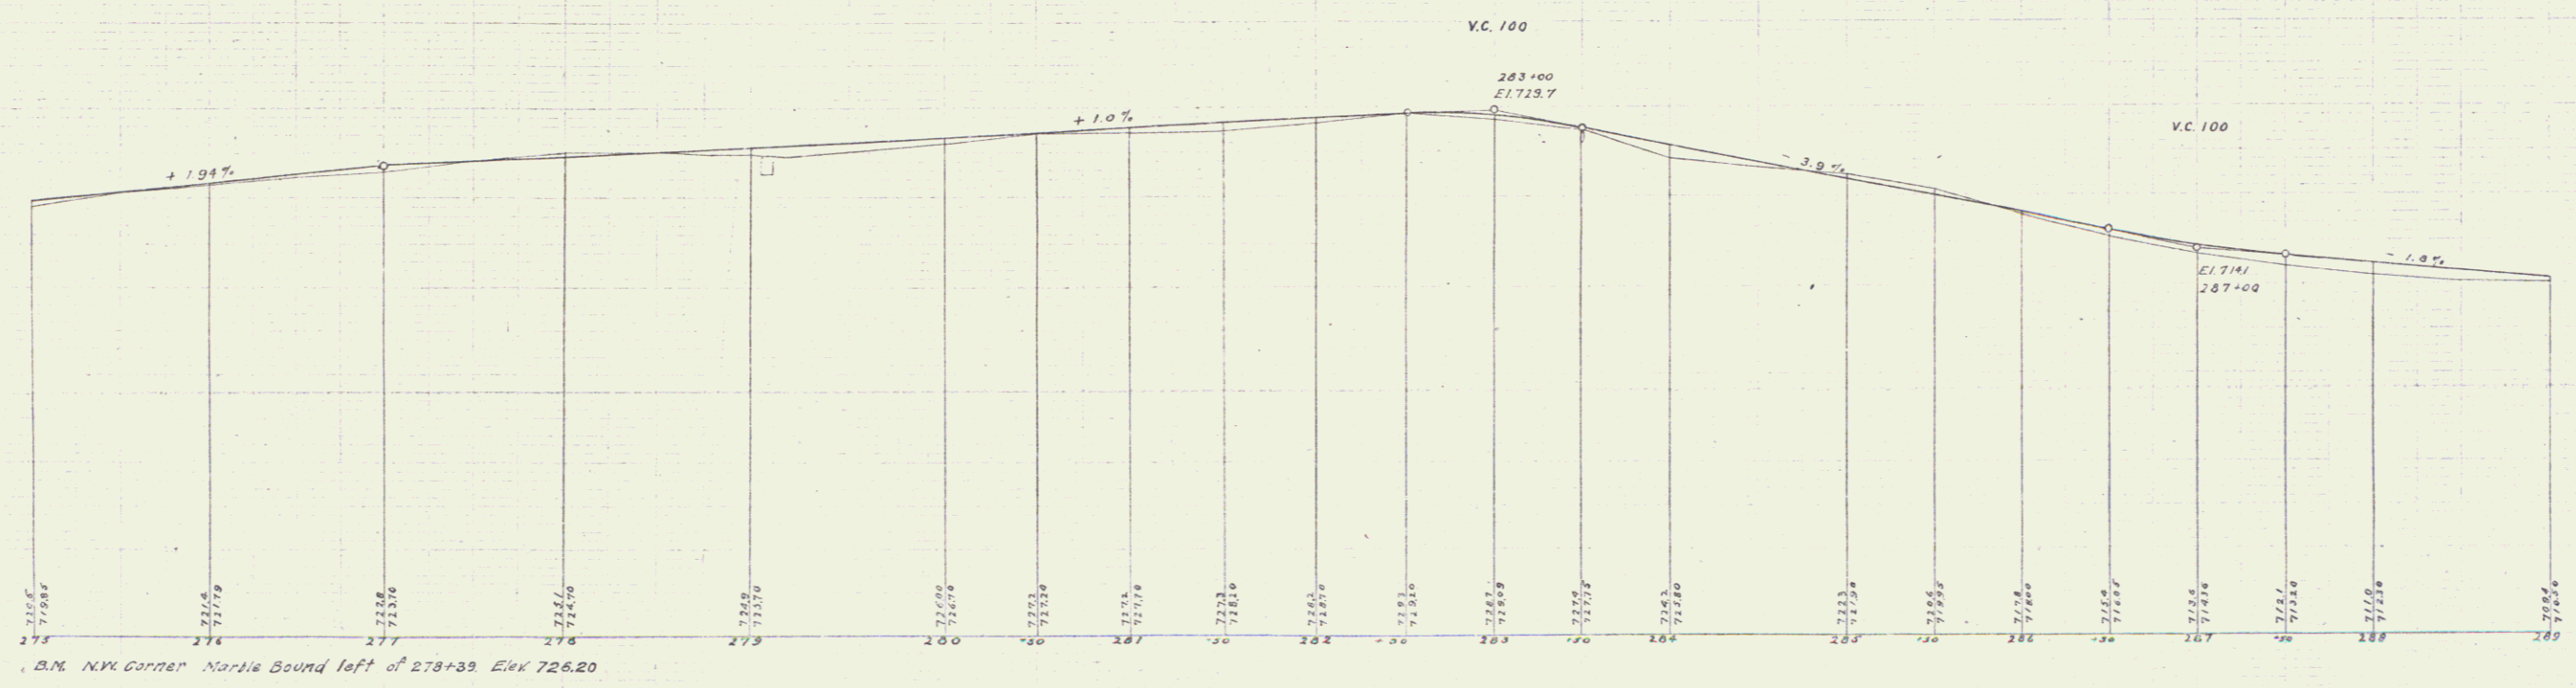

Checked by [Signature] 1/2/49