

GUARD RAIL REQUIRED

ON LEFT

Sta 384+16 to Sta 384+70	Length 24 ft.	
387+37	387+61	24'
351+49	352+13	64'

ON RIGHT

384+16 to Sta 384+70	24'	
387+37	387+61	24'
350+20	353+00	280'

TOTAL THIS SHEET 440 ft.

CULVERT REPAIRS REQUIRED

Sta 384+58	1-2-4 Concrete Headwalls 10 cu yds.
Sta 387+49	1-2-4 " " 10 cu yds.
Sta 391+62	1-2-4 " " 20 cu yds.



BLIND DRAIN REQUIRED

Sta 386+00	Broken Stone 4 cu yds.
Sta 386+50	" " 36 "
Sta 387+00	" " 34 "

FED. ROAD DIST. NO.	STATE	FED. AID FUND. YEAR	FISCAL YEAR	SHEET NO.	TOTAL SHEETS
8	VT.	12	FY 50	20	133

J.L. Davis
J.L.D. and C.H.D.
1/14/50

W.H. Green
W.H.G.
1/14/50

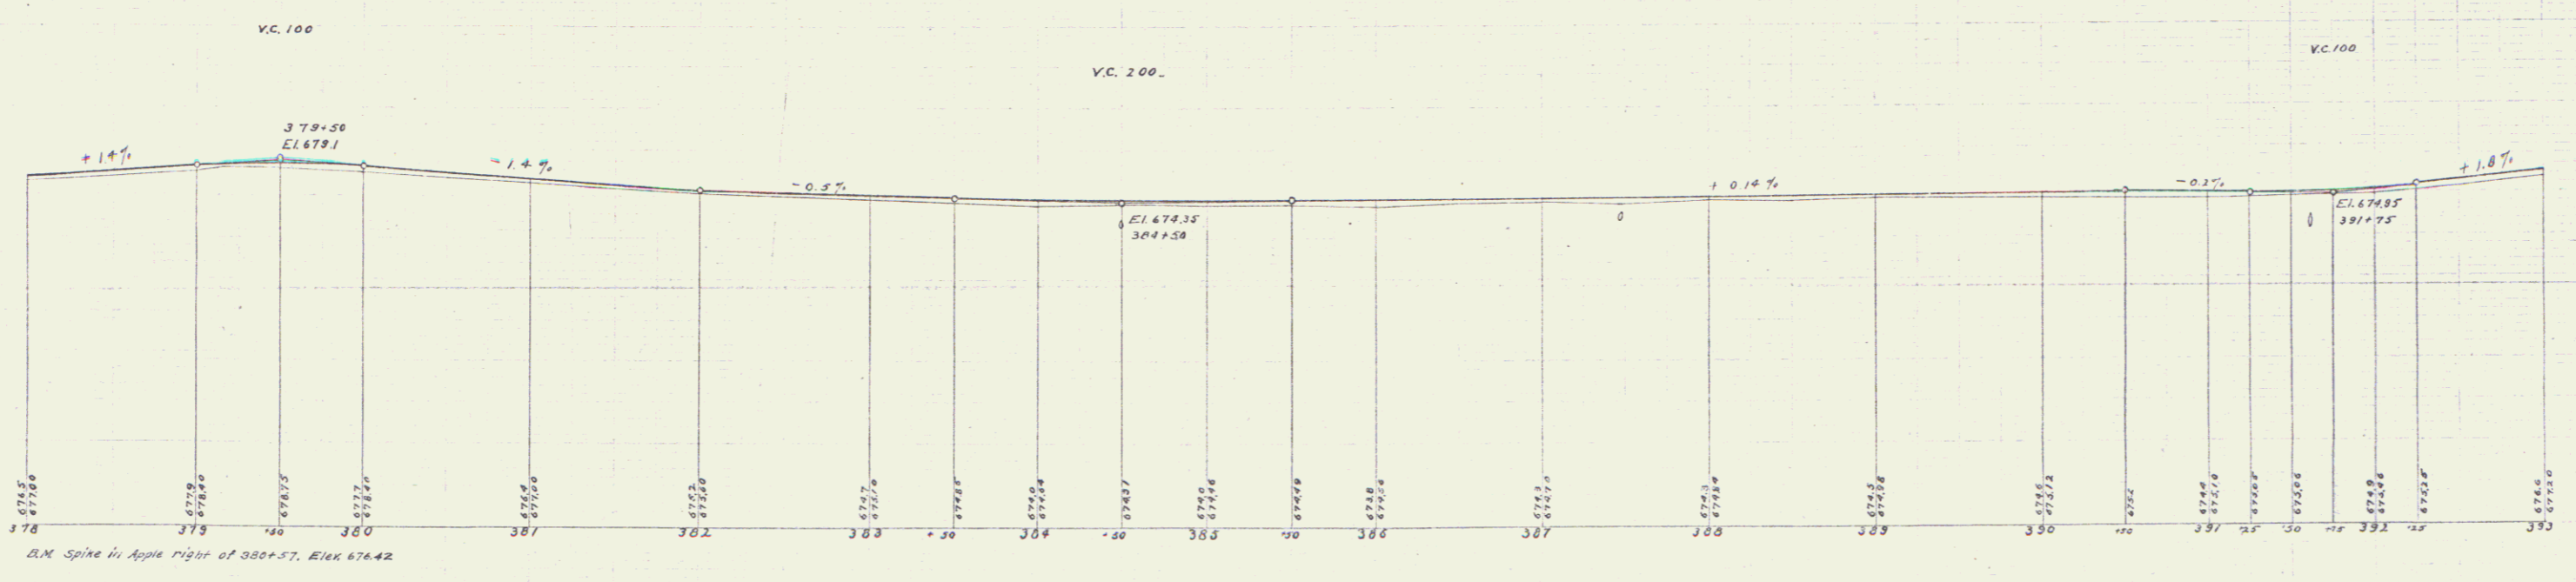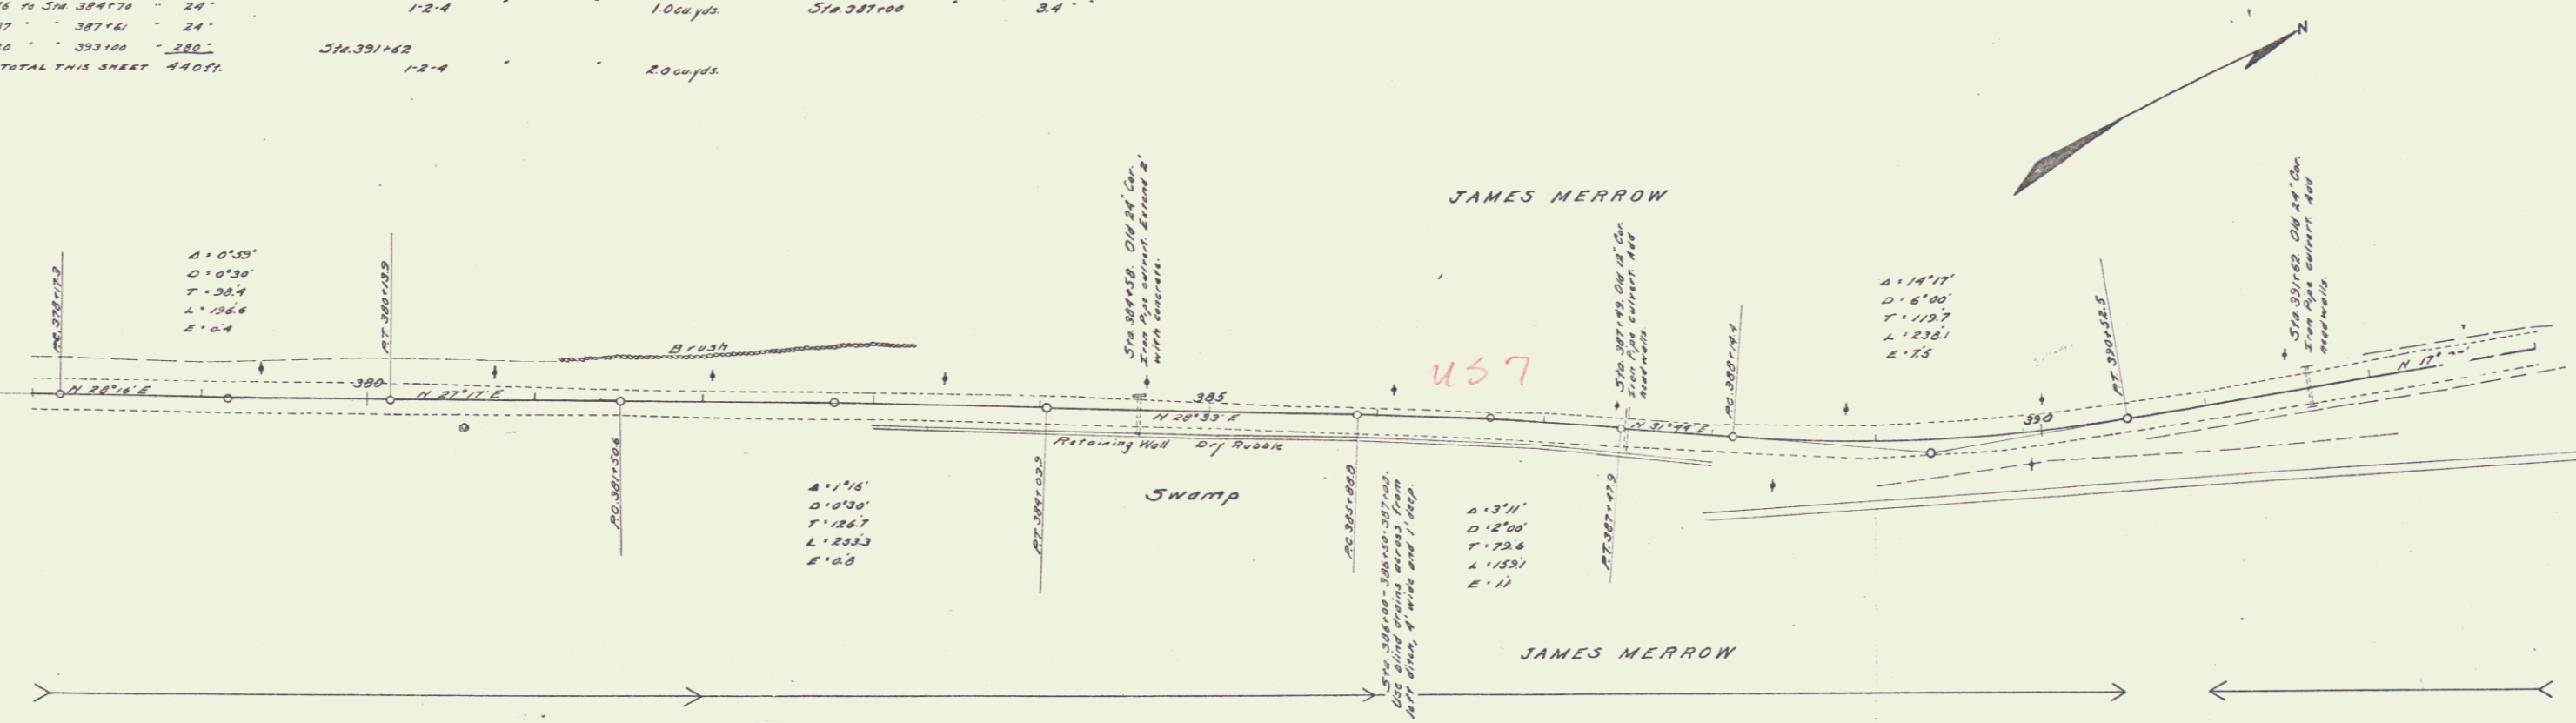

Series R. 1/14/50
S.A.C. J.L.D.