
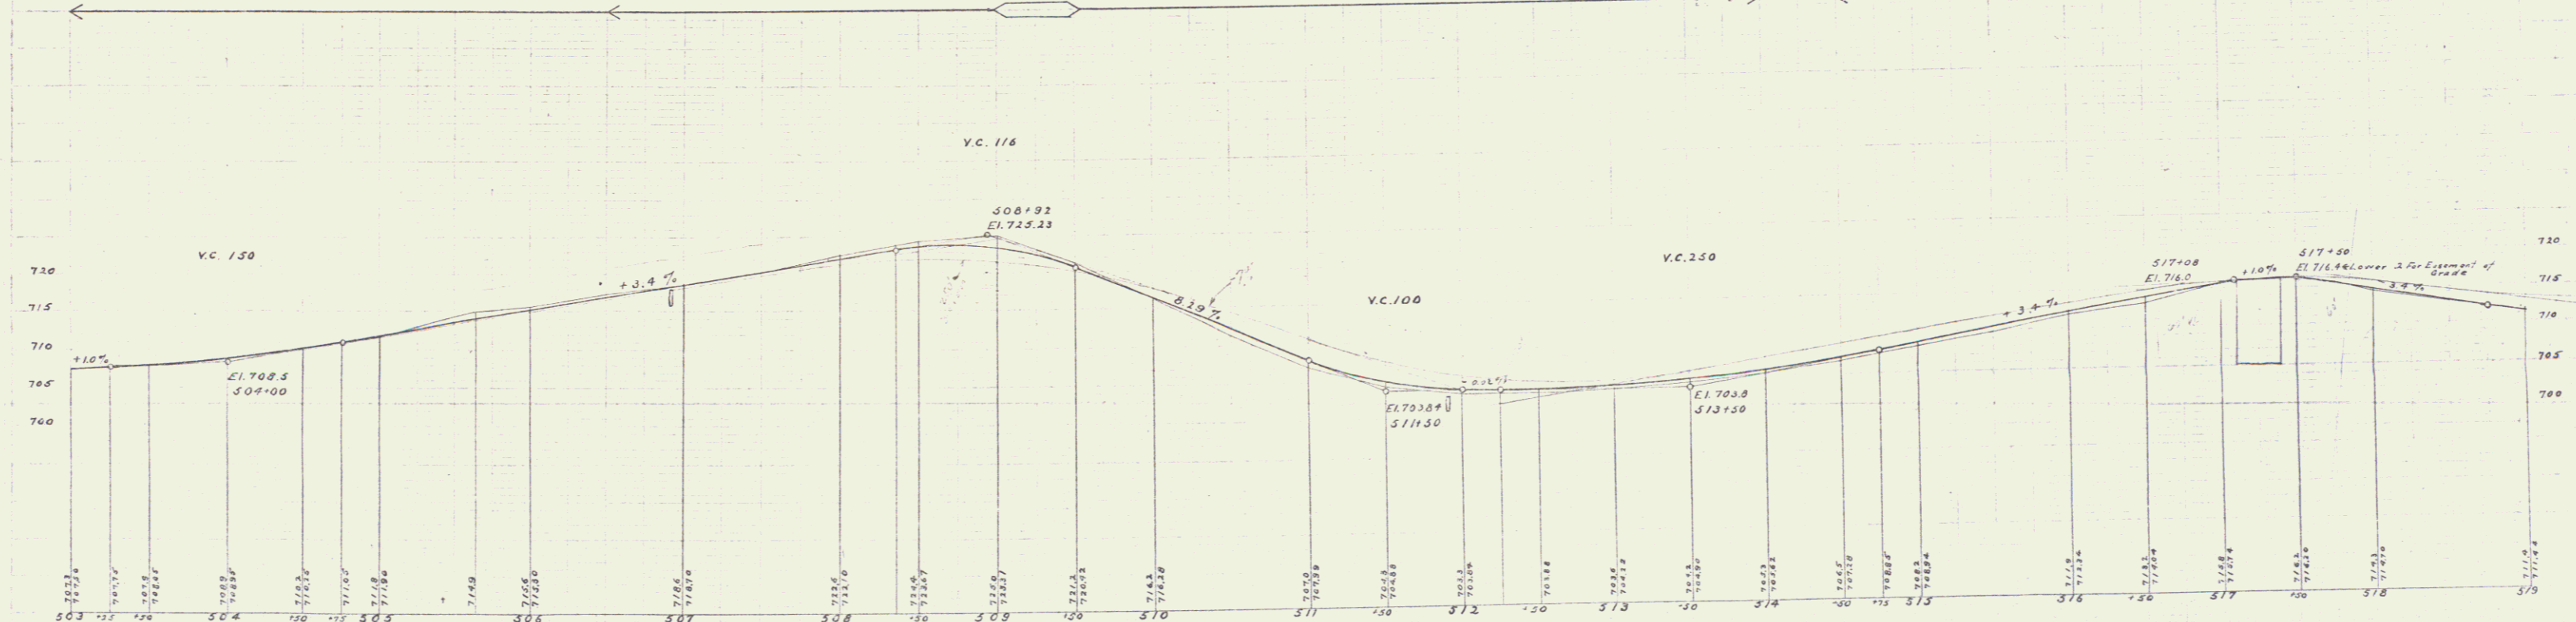


GUARD RAIL REQUIRED
ON LEFT
Sta 504+51 to Sta 507+15 Length 264'

CULVERT REPAIRS REQUIRED
Sta 507+00
12-4 Concrete 05 cu yds
13-6 Steel 25 "
11 lbs

CONCRETE RETAINING WALL REQUIRED
Sta 507+10 to Sta 507+70
13-6 Concrete 38 cu yds
(Alternative design with bank cutting)

FORM NO.	DATE	BY	CHKD BY	SHEET NO.	TOTAL SHEETS
8	VT	12	12	34	133

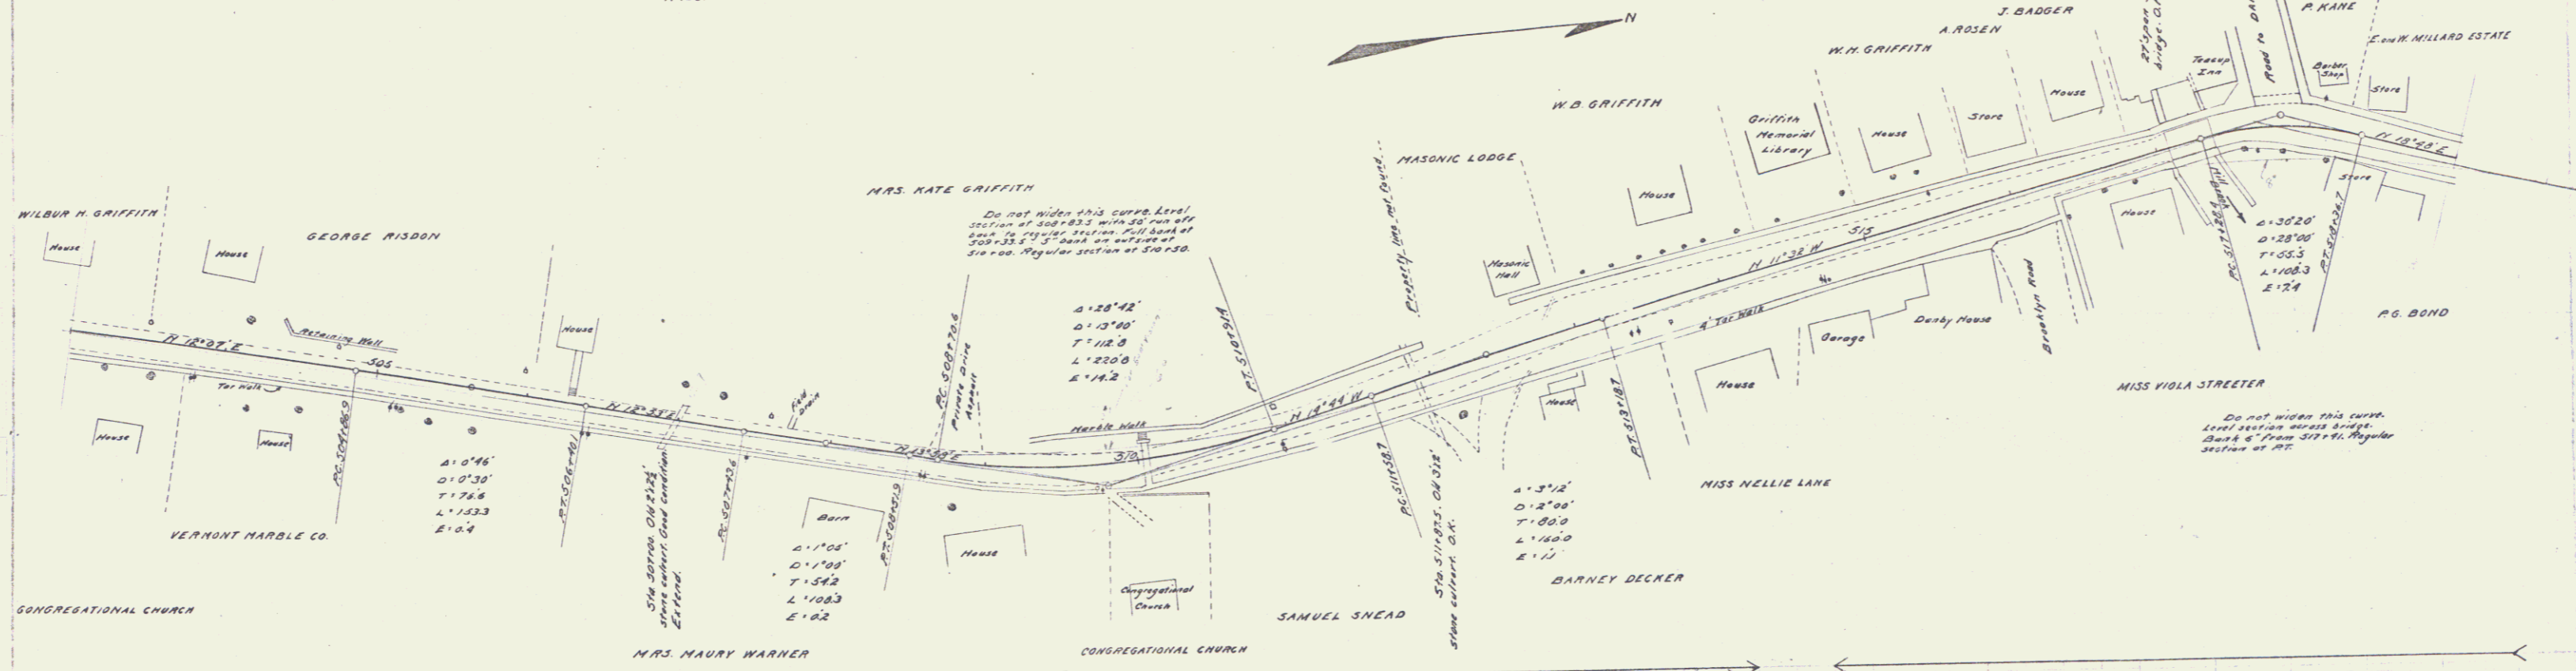

B.M. Stone at iron post left of 509+30, Elev. 724.31
B.M. Top of Stone at corner of triangular wall right of 50+30, Elev. 723.34
B.M. S.E. corner of stone under railing left of 517+67, Elev. 715.36

DRINKER ENGINEERING FIRM
Burlington, Vt.