

**GUARD RAIL REQUIRED**

**ON LEFT**

Sta 564+14 to Sta 564+40	Length 24 ft.	
573+02	573+26	24'
577+11	577+35	24'

**ON RIGHT**

564+14 to Sta 564+40	24'	
573+02	573+26	24'
577+11	577+35	24'


TOTAL THIS SHEET 192 FT.

**CONCRETE REPAIRS REQUIRED**


Sta 564+25	18" Cor Iron Pipe (Extension) 6 ft.	0.8 cu yds.
	1-2-4 Concrete Headwalls	
Sta 565+30.5	12" Cor Iron Pipe	24 ft.
	1-2-4 Concrete Headwalls	10 cu yds.
Sta 573+14	18" Cor Iron Pipe	26 ft.
	1-2-4 Concrete	15 cu yds.
Sta 575+30.6	14" Cor Iron Pipe	26 ft.
	1-2-4 Concrete	10 cu yds.
Sta 577+23.5	12" Cor Concrete	3.5 cu yds.
	Sill	43 lbs.

FED. ROAD DIST. NO.	SCALE	FED. AID PROJ. NO.	FISCAL YEAR	SHEET NO.	TOTAL SHEETS
0	1/4"	12	1942	40	133

L. L. Davis  
J. L. D. and Childs  
Engineers

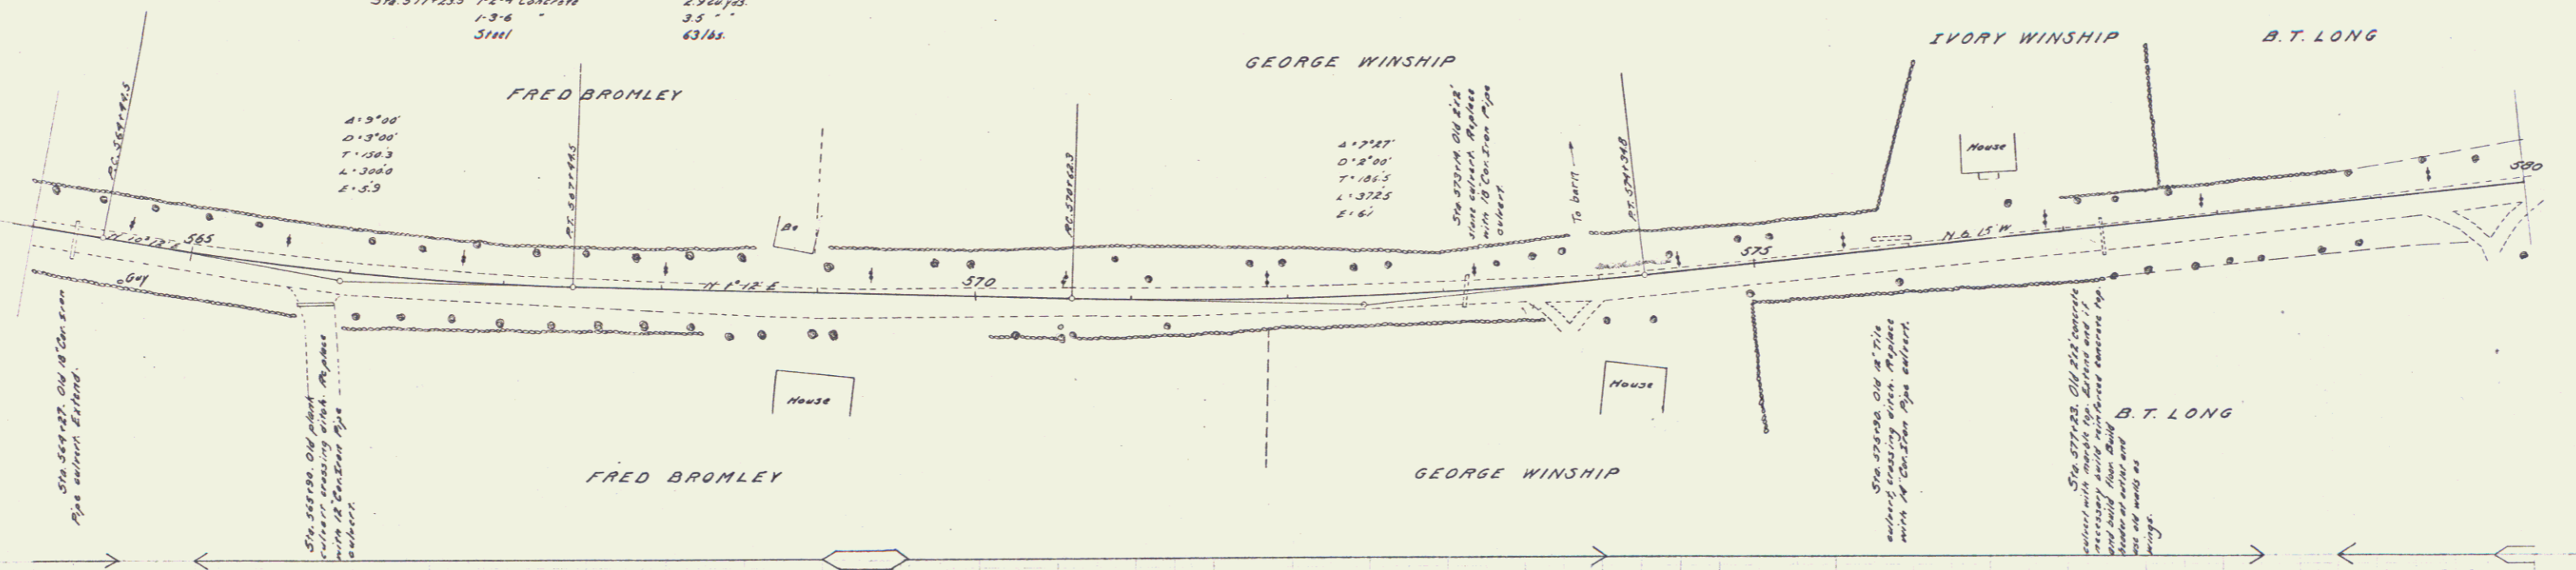

L. L. Davis  
J. L. D. and Childs  
Engineers

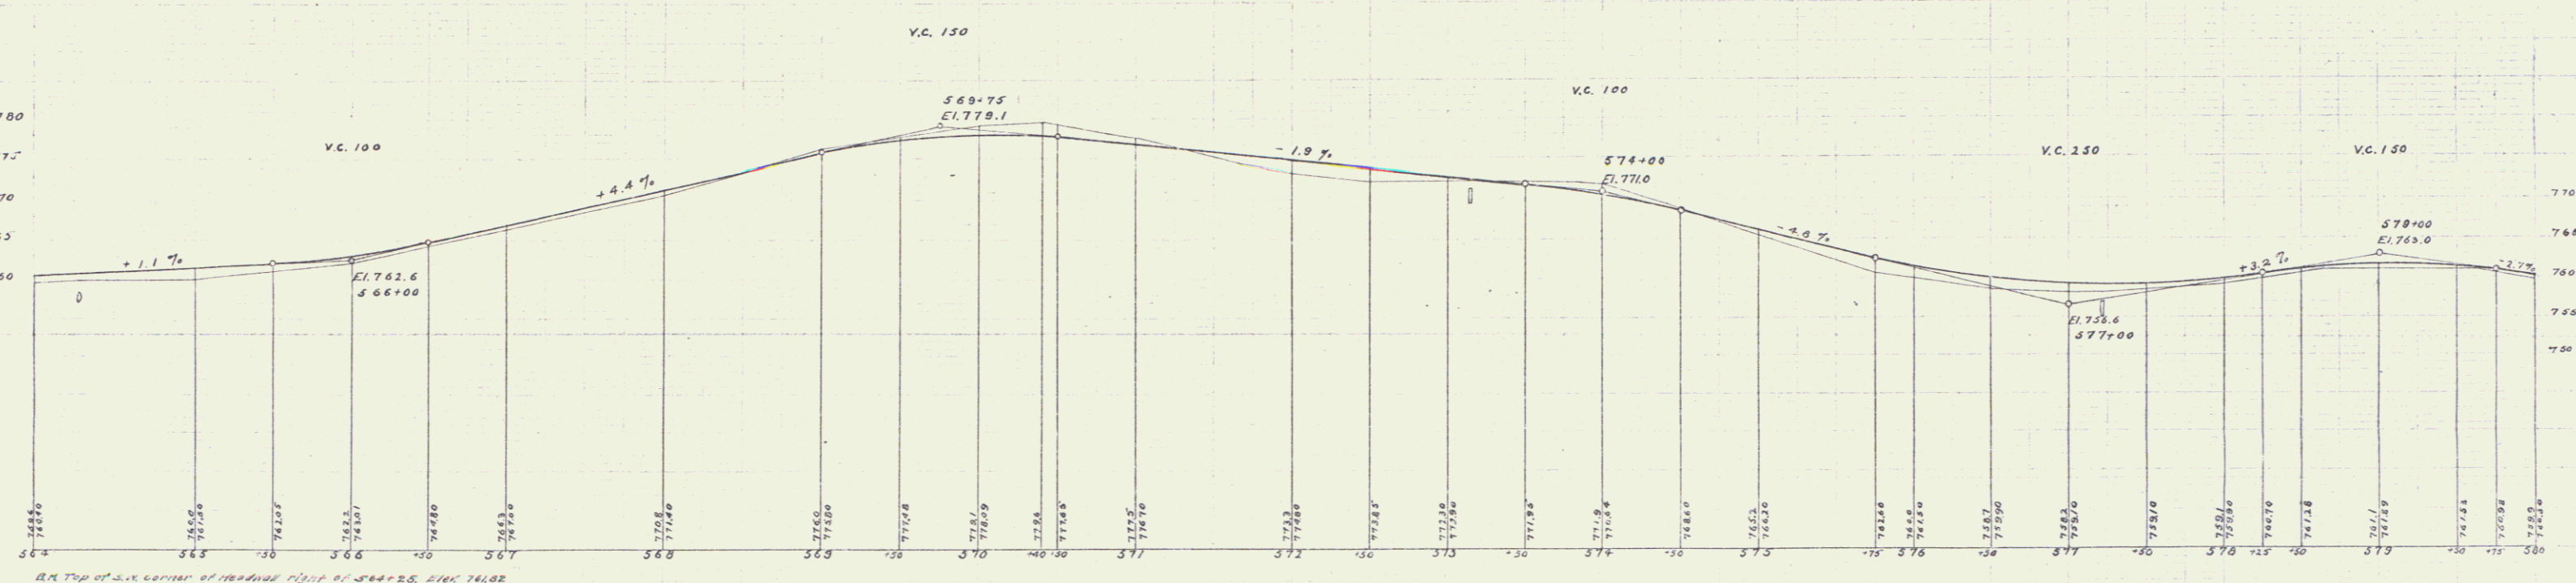

Series F. 1942