



DIST. ROAD STATE FEED. ADJ. (FISCAL) SHEET NO. DATE
 124 2 13

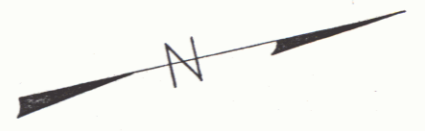


Mrs. SEYMOUR
 No. 2-3-F

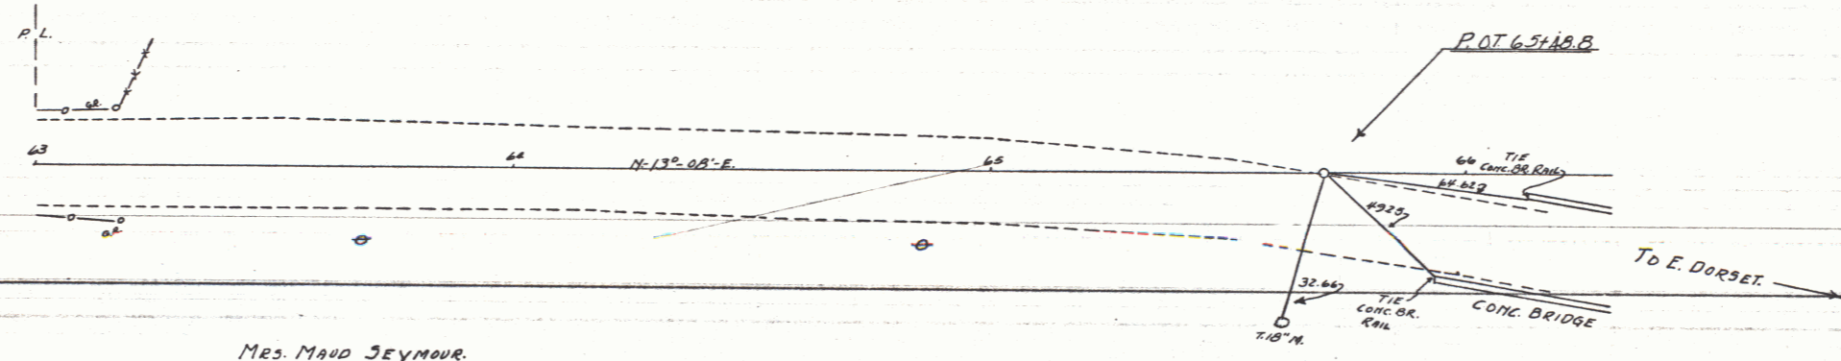

Mrs. MAUD SEYMOUR

PLAN
 DATE
 DRAWN BY
 CHECKED BY

PLAN
 DATE
 DRAWN BY
 CHECKED BY

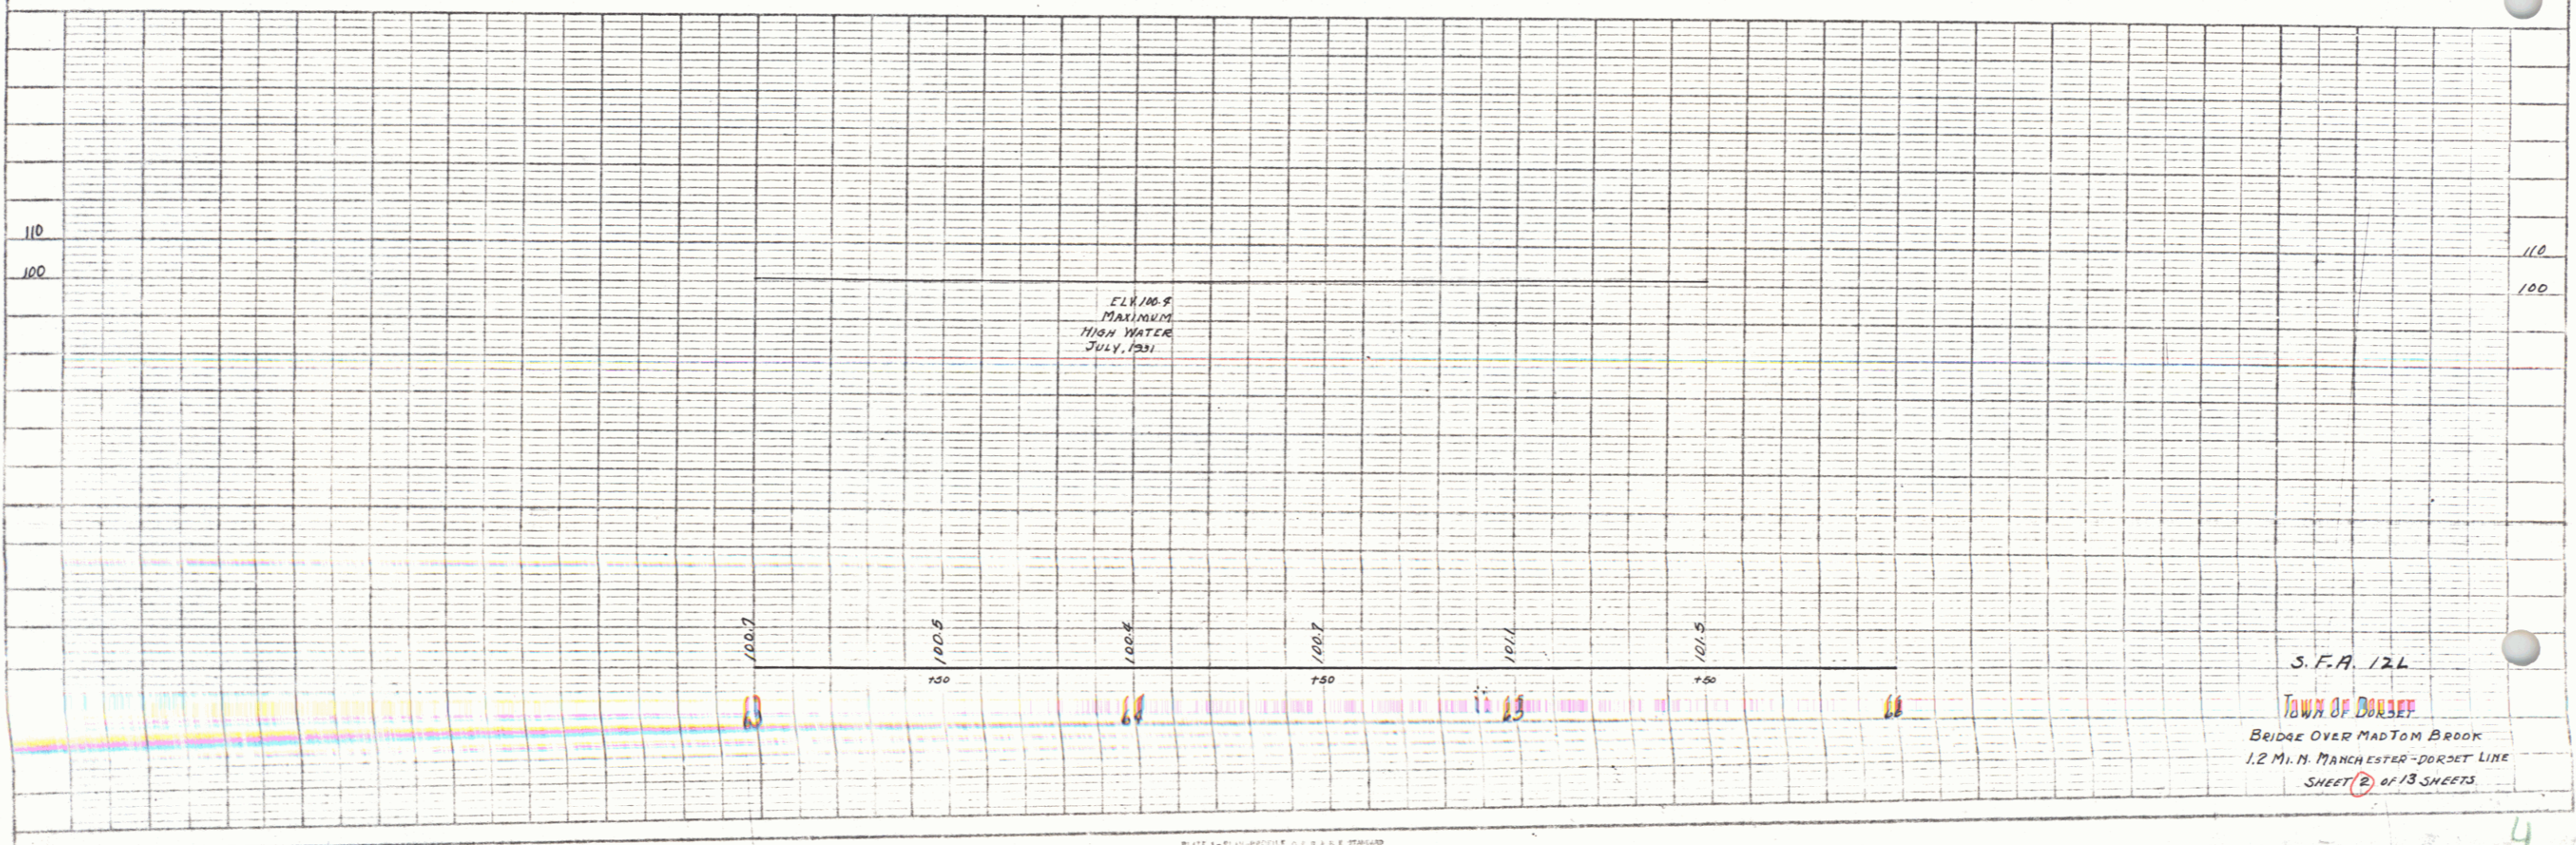

E.L.V.M.S.
 MAXIMUM
 HIGH WATER
 JULY, 1931

S. F. A. 124

TOWN OF DORSET
 BRIDGE OVER MAD TOM BROOK
 1.2 MI. N. MANCHESTER-DORSET LINE
 SHEET (B) OF 13 SHEETS