



PLAN
 DATE
 DRAWN BY
 CHECKED BY
 TITLE

MANCHESTER
 SERIES STATE NO 92M
 SHEET 8 OF 8

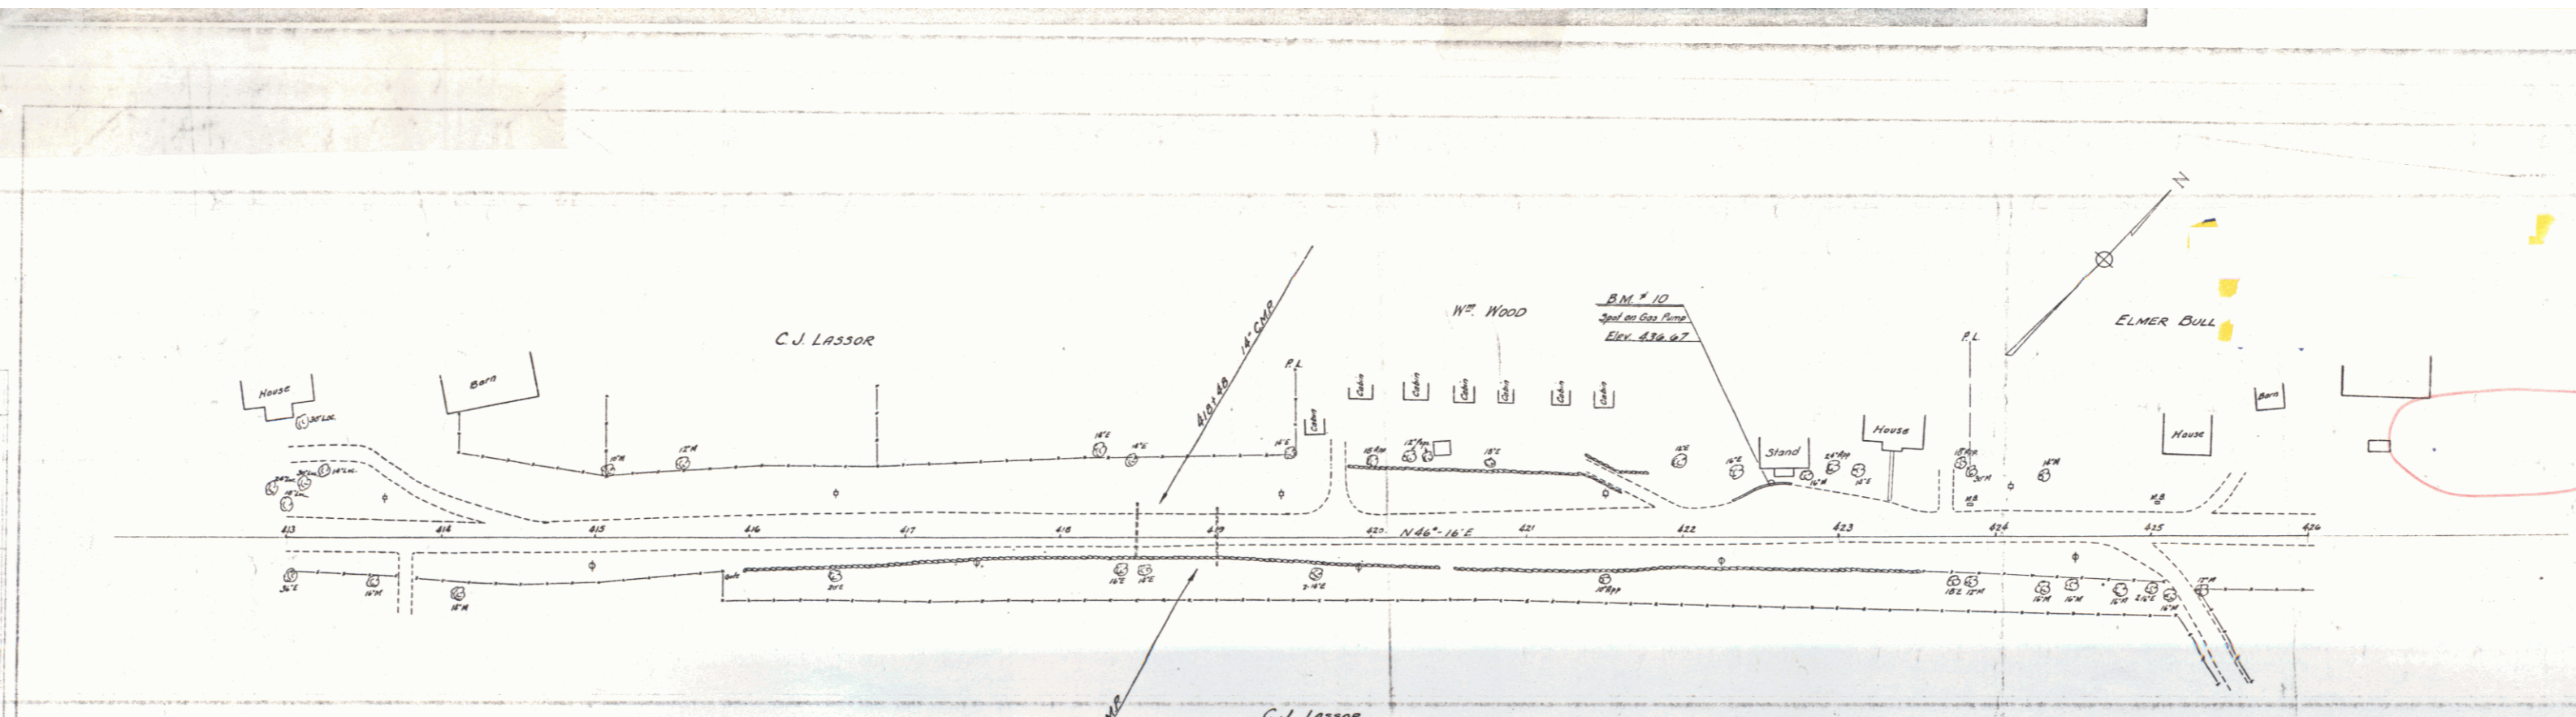

RIGHT-OF-WAY DIVISION
 TOWN FILE
 PERPETUAL
 Pte of VK: 7A
 (To Be Returned To R.O.W. Division)

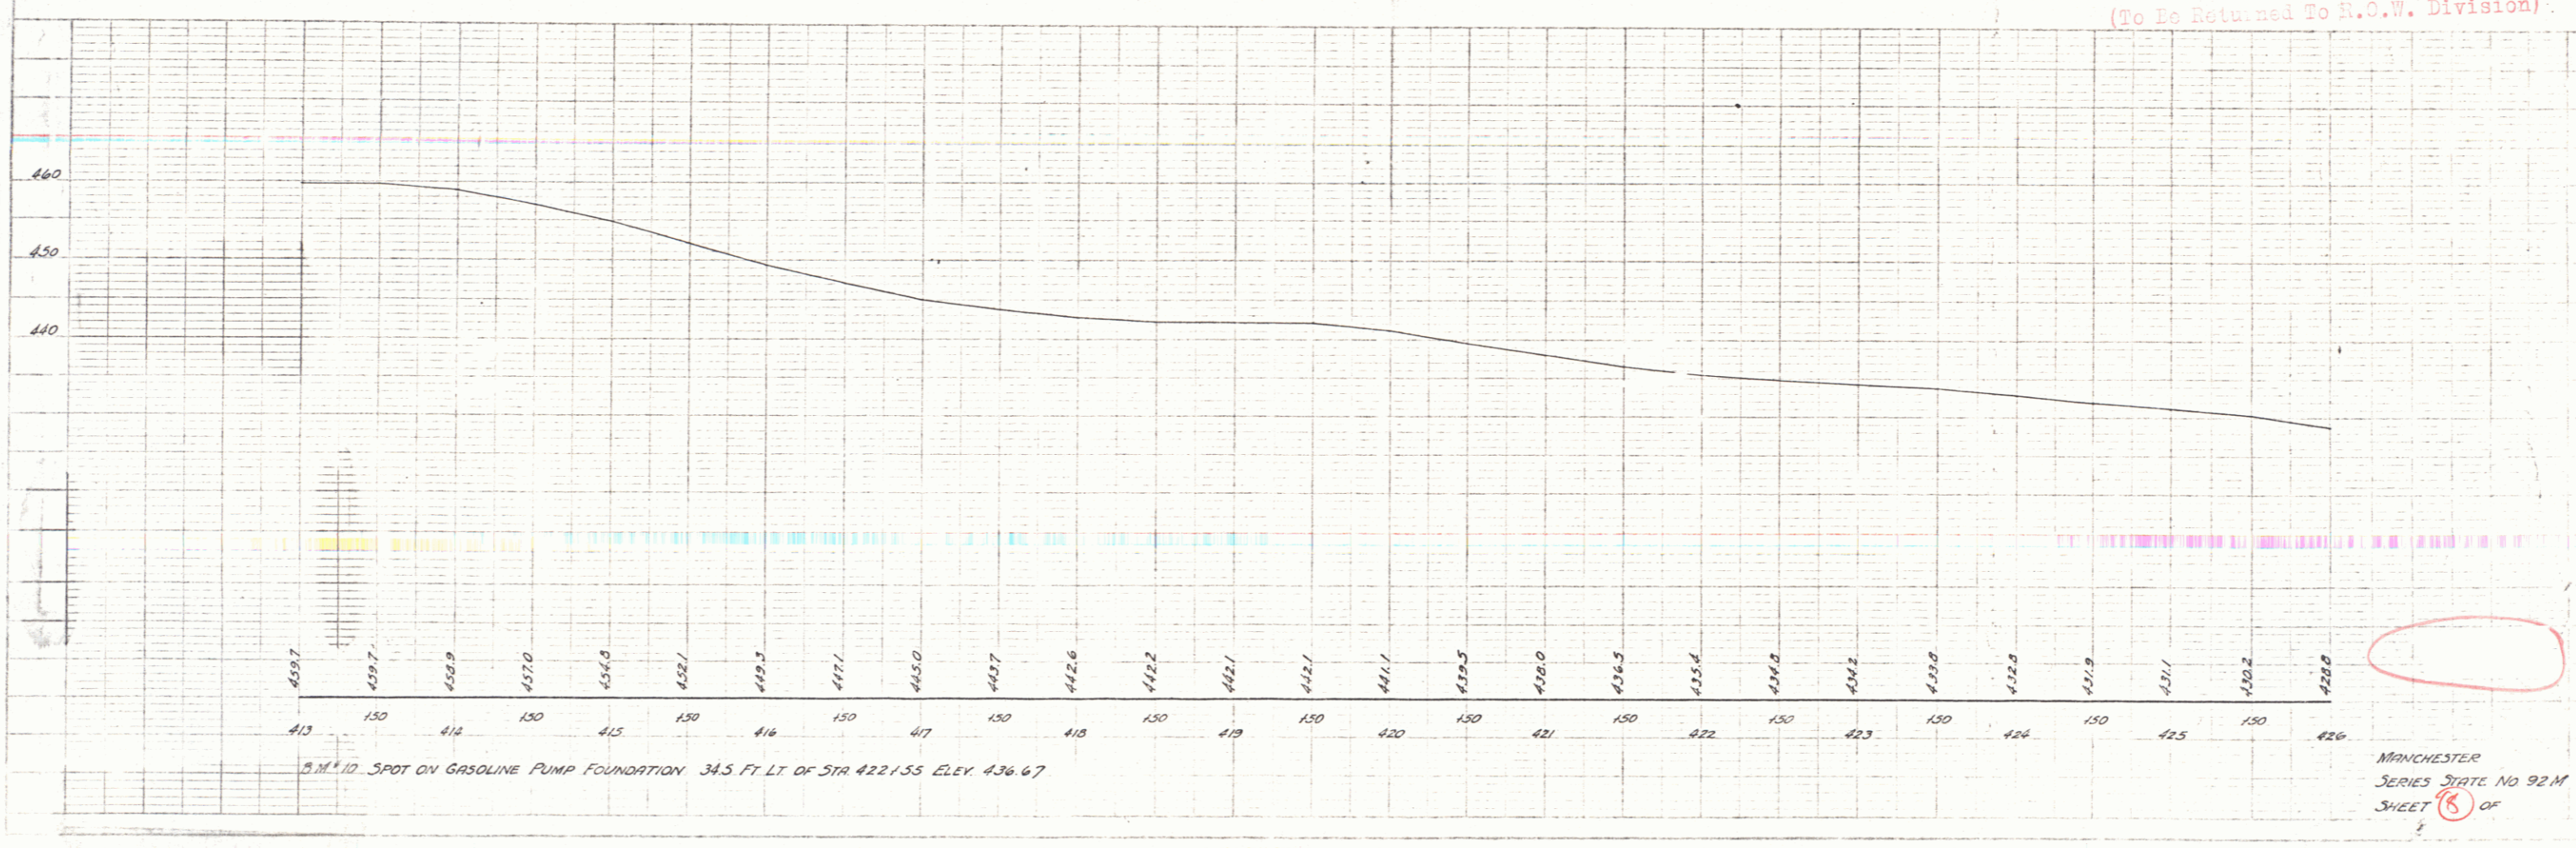

B.M. 10 SPOT ON GASOLINE PUMP FOUNDATION 34.5 FT. LT. OF STA 422.55 ELEV. 436.67

MANCHESTER
 SERIES STATE NO 92M
 SHEET 8 OF 8

DIST. #1 PLANS