


**\*NOTE MATERIALS ITEM 553**

Rt. U.S. 7 Conn. Sta. 42+00 to 46+00, LT  
 Rt. U.S. 7 Conn. Sta. 42+00 to 46+00, RT  
 Ramp C Sta. 15+95 to 17+50, LT  
 Ramp C Sta. 15+95 to 17+50, RT  
 Ramp B Sta. 47+60 to 47+80, RT

Rt. U.S. 7 Conn. Sta. 42+00, LT  
 Rt. U.S. 7 Conn. Sta. 42+00 to 46+00, RT  
 Ramp C Sta. 15+95 to 17+50, LT  
 Ramp C Sta. 15+95 to 17+50, RT  
 Ramp B Sta. 47+60 to 47+80, RT

**PROFILES**


Rt. U.S. 7 Conn. (Sheet No. 54)  
 Ramp B (Sheet No. 56)  
 Ramp C (Sheet No. 57)

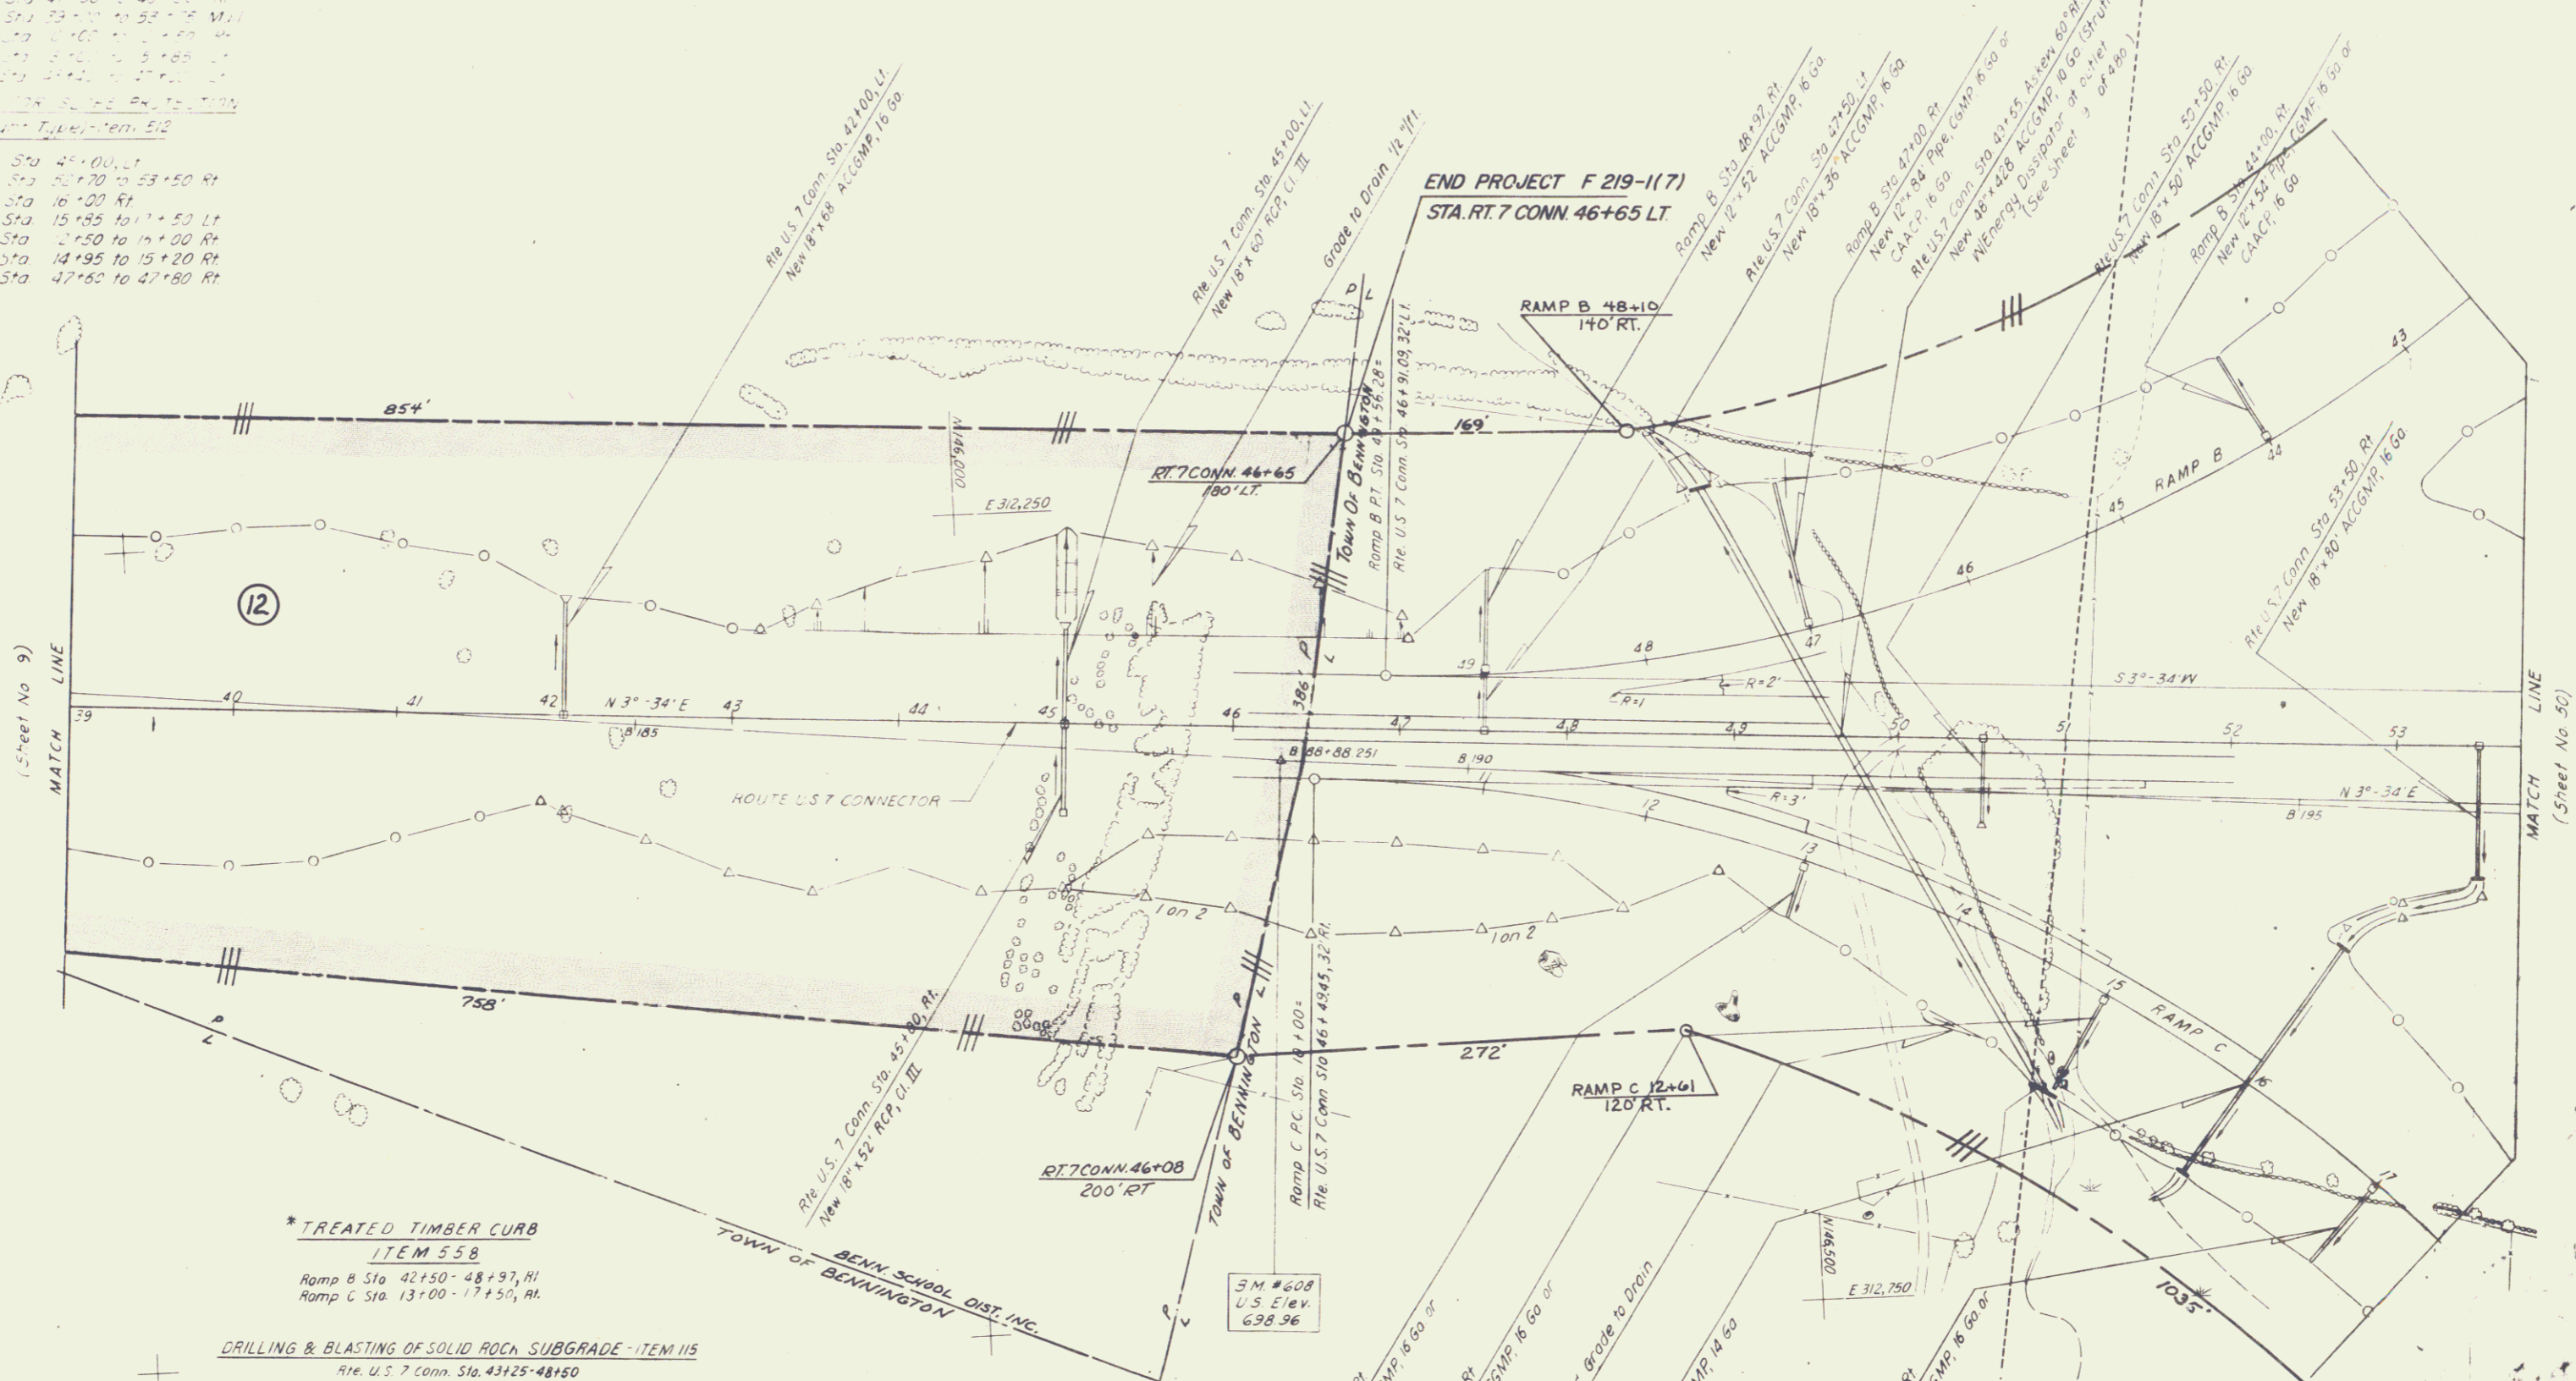

**\* TREATED TIMBER CURB  
ITEM 558**  
 Ramp B Sta. 42+50 - 48+97, RT  
 Ramp C Sta. 13+00 - 17+50, RT

**DRILLING & BLASTING OF SOLID ROCK SUBGRADE - ITEM 115**  
 Rt. U.S. 7 Conn. Sta. 43+25 - 48+50  
 Ramp C Sta. 10+00 - 12+25

**\* THREE CABLE GUARD RAIL W/LIGHT  
STEEL POSTS ITEM 538**  
 Ramp B Sta. 42+50 - 44+08, LT  
 Ramp B Sta. 42+50 - 49+56, RT  
 Ramp C Sta. 11+95 - 17+50, RT

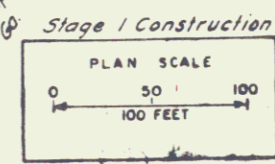

**BENNINGTON  
F 219-(17)**  
 ROUTE U.S. 7 CONNECTOR  
 FROM STA. 38+00 TO 83+75  
 RAMP B, B, C  
 DATE: 12/17  
 COMPLETION:

In Charge of: [Signature]  
 Made by: [Signature]  
 Checked by: [Signature]

\* Indicates Stage 2 Construction

15