
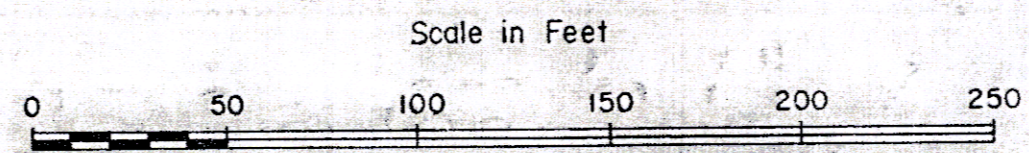
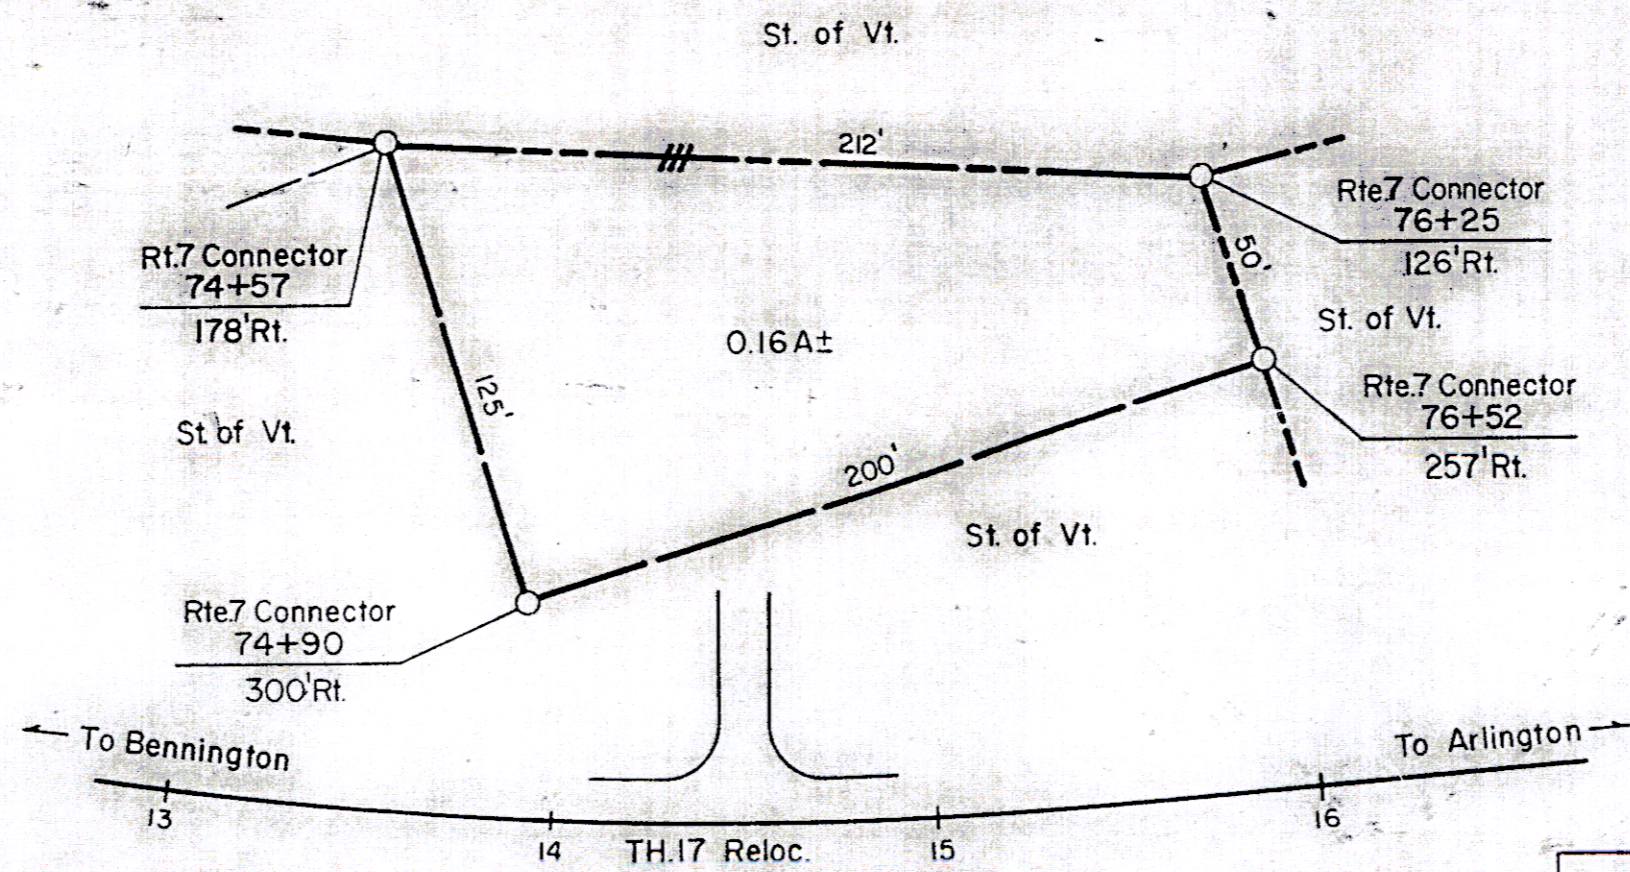


Acquired by State of Vermont  
 WD, 9-7-71, Bk. 0-194, Pg. 190  
 FROM T.C. AND J.T. LANOUE  
 BY VD 9/22/71  
 REC. BK 0-194 p 190

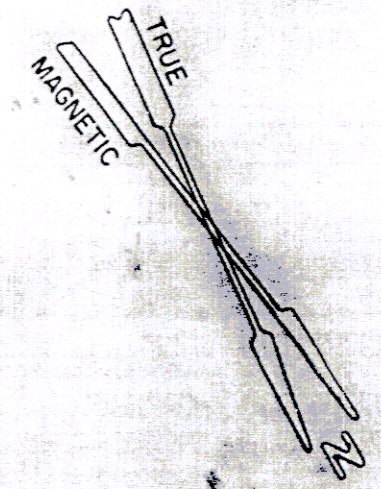

STATE OF VERMONT DEPT. OF HIGHWAYS		
TOWN OF BENNINGTON		
PROJECT BENNINGTON FO19-1(6) P23524		
APPROX. SCALE 1"=50'	DATE 5-16-75	DRAWN BY ROD S

*7 Conn* (24A)