



STONE FILL FOR SLOPE PROTECTION
Light Type, TEM 512

T.R. 17 RELOC. A STA. 20+00-26+00, LI.
T.R. 17 RELOC. A STA. 26+00, RI. LI.

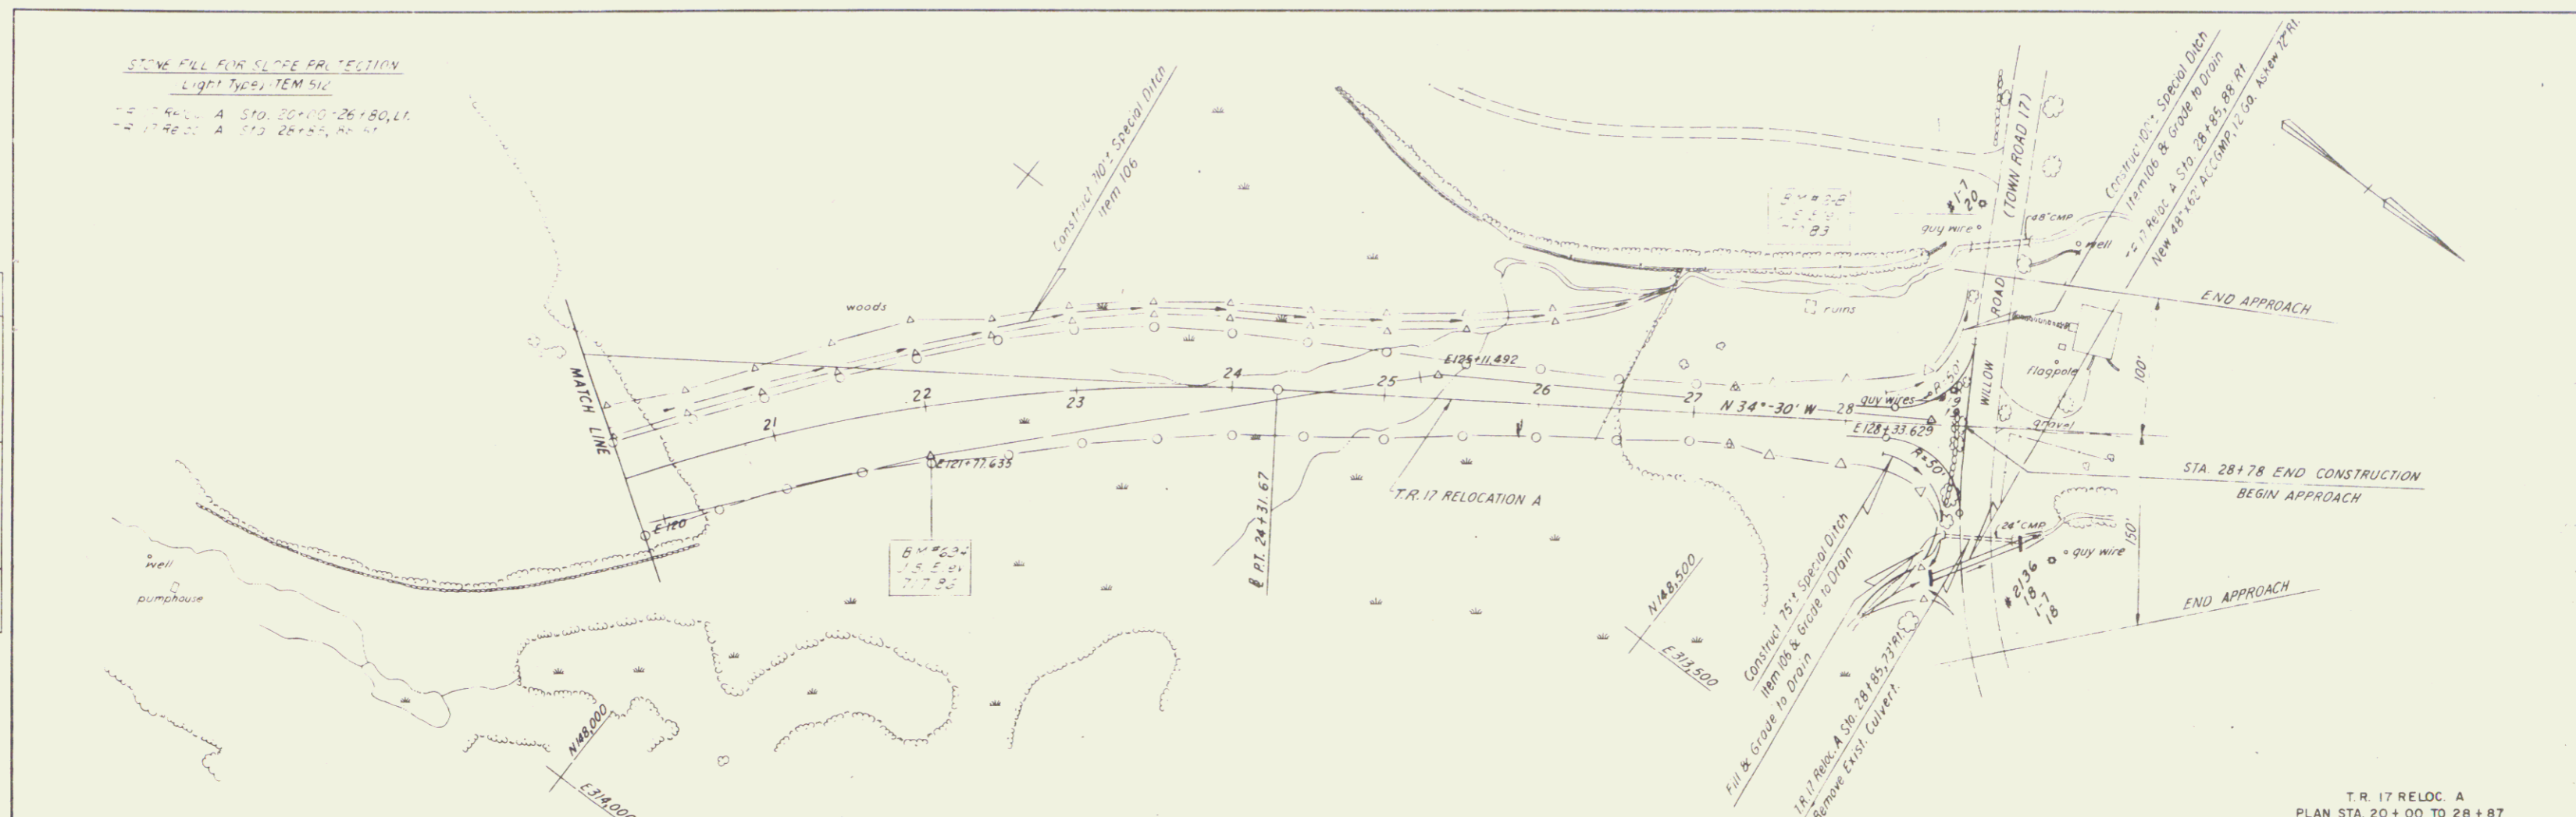

T.R. 17 RELOC. A
PLAN STA. 20+00 TO 28+87

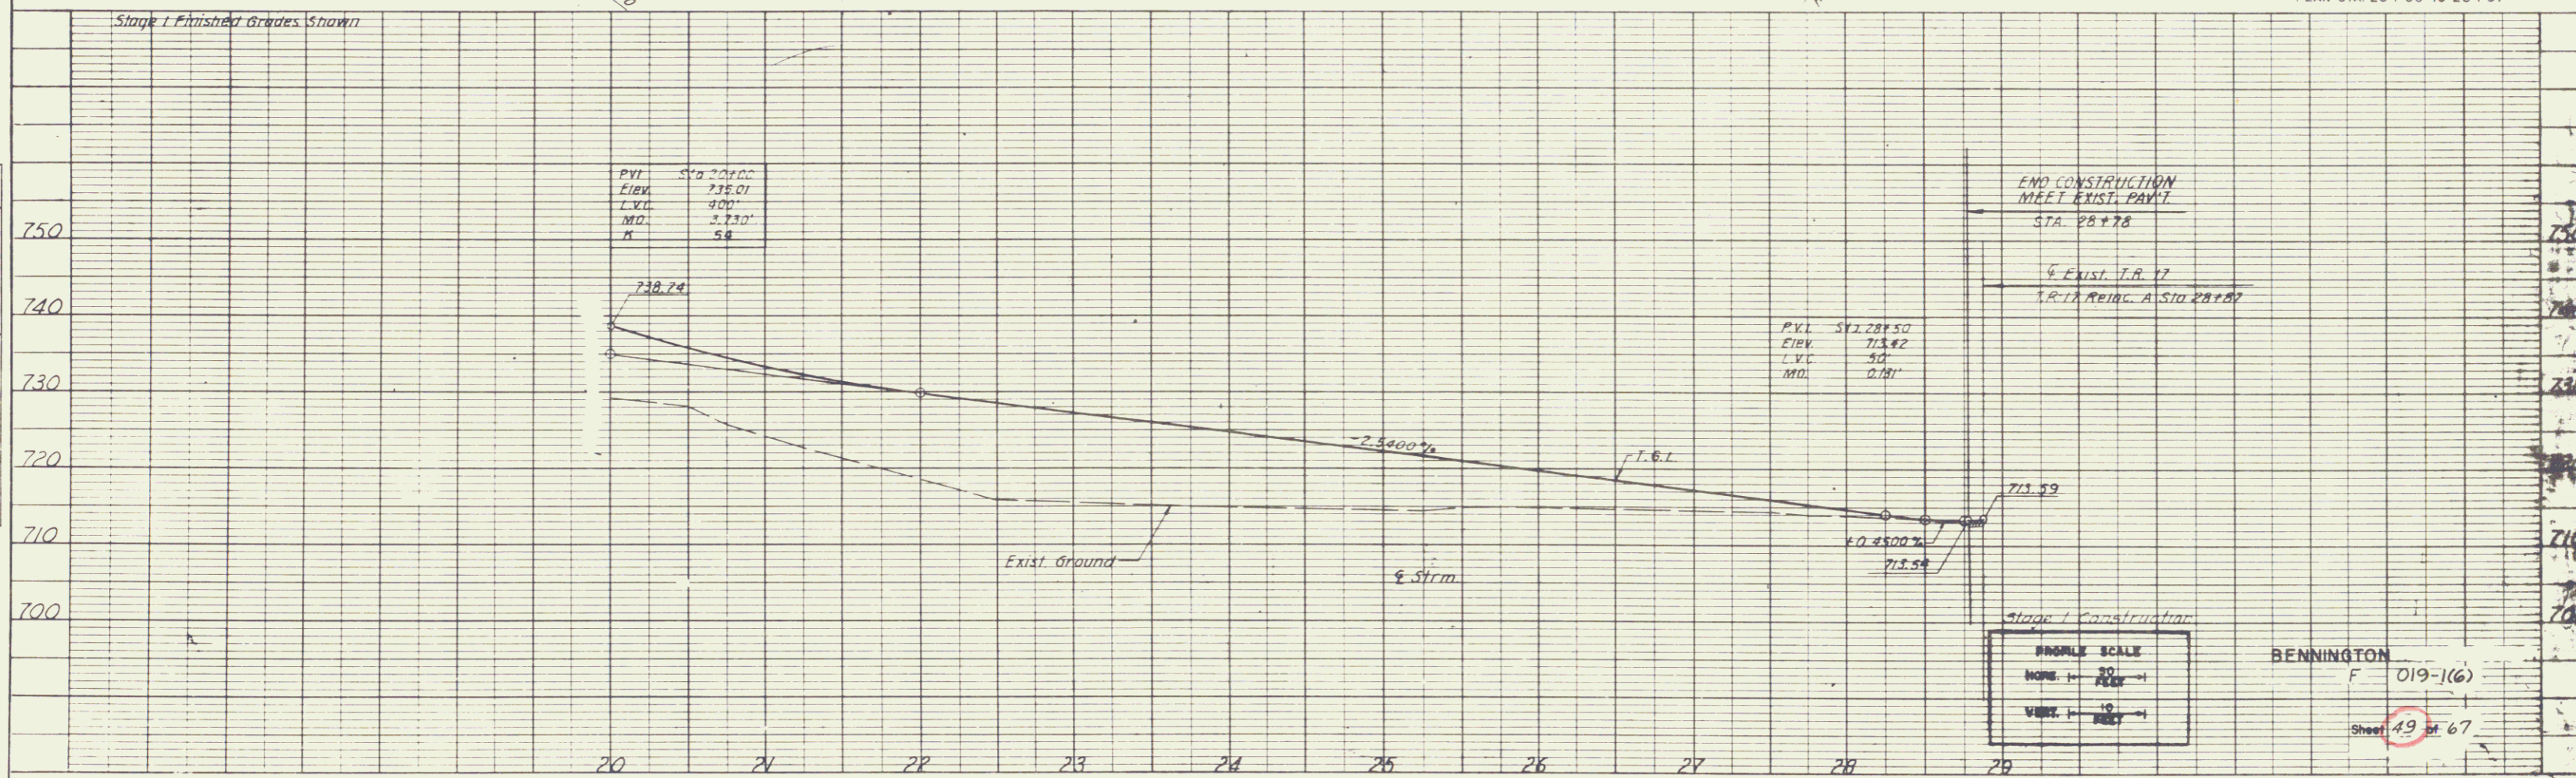

PROFILE SCALE
HORIZ. 1" = 40'
VERT. 1" = 10'

BENNINGTON
F 019-1(6)
Sheet 49 of 67