

GUARD RAIL REQUIRED

ON RIGHT		
Sta 72+53	To Sta 72+77	24 ft
Sta 84+60	To Sta 84+92	24 ft
ON LEFT		
Sta 84+68	To Sta 84+92	24 ft
Total this sheet 72 ft		



NEW CULVERTS REQUIRED

Sta 72+65	18" Concrete pipe	48 ft
1-24-5	"	1.5 cu yds
Sta 84+80	18" pipe	30 ft
1-24-5	"	1.5 cu yds

FOOTING	DATE	BY	SCALE	NO.	REV.	DATE	BY
9	11	11	22	0	1		

Nothing

Prepared by
 Checked by
 Examined by

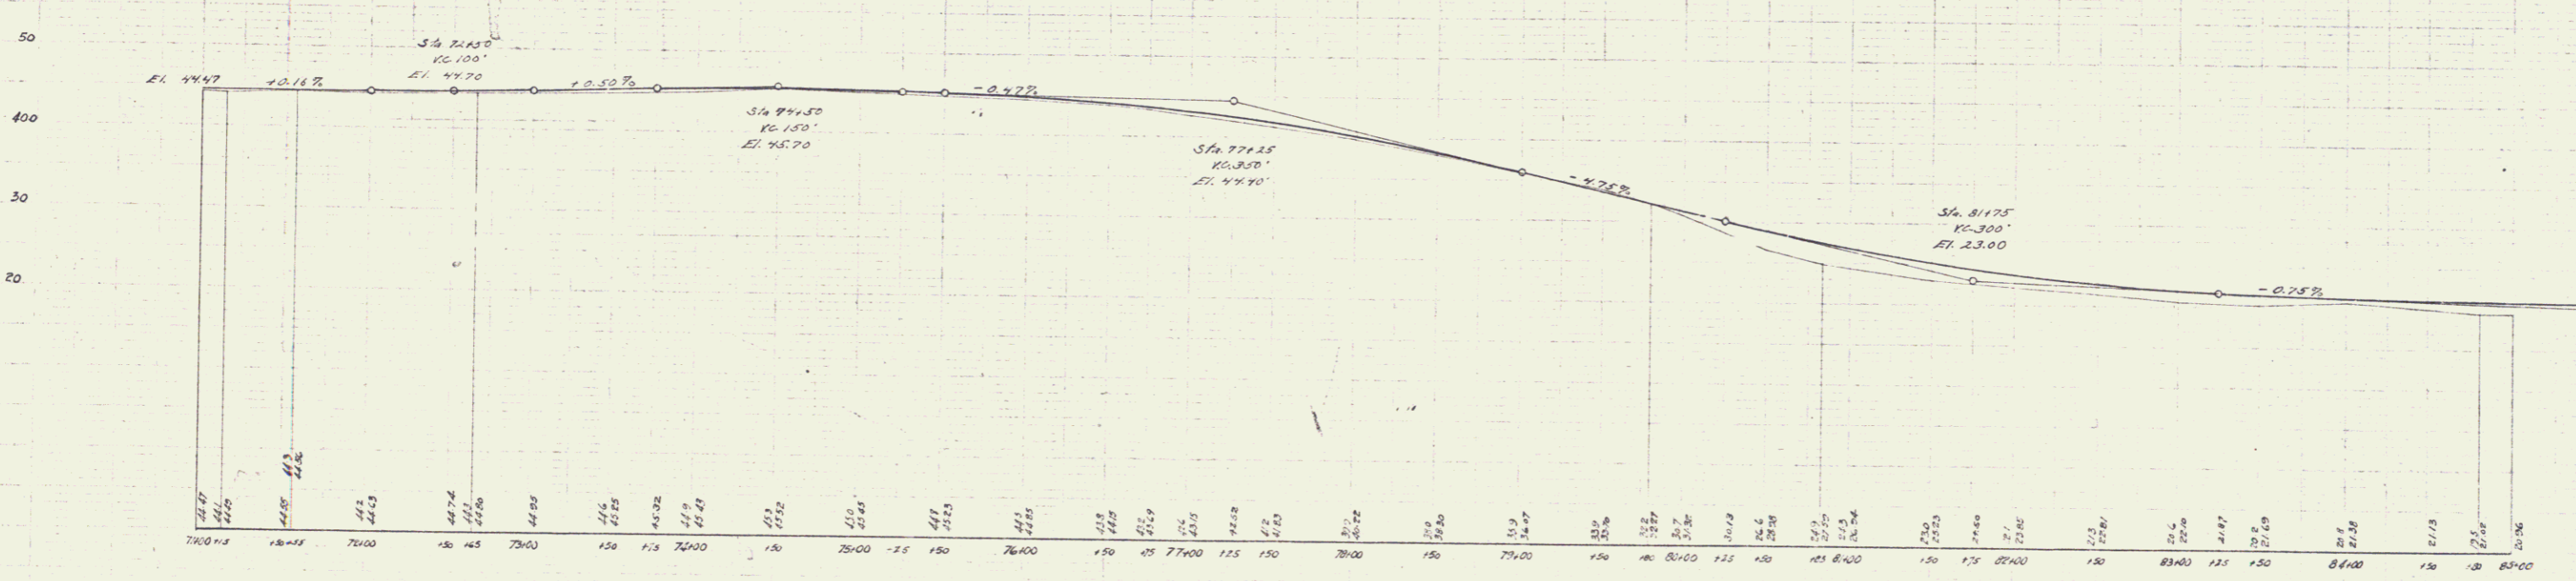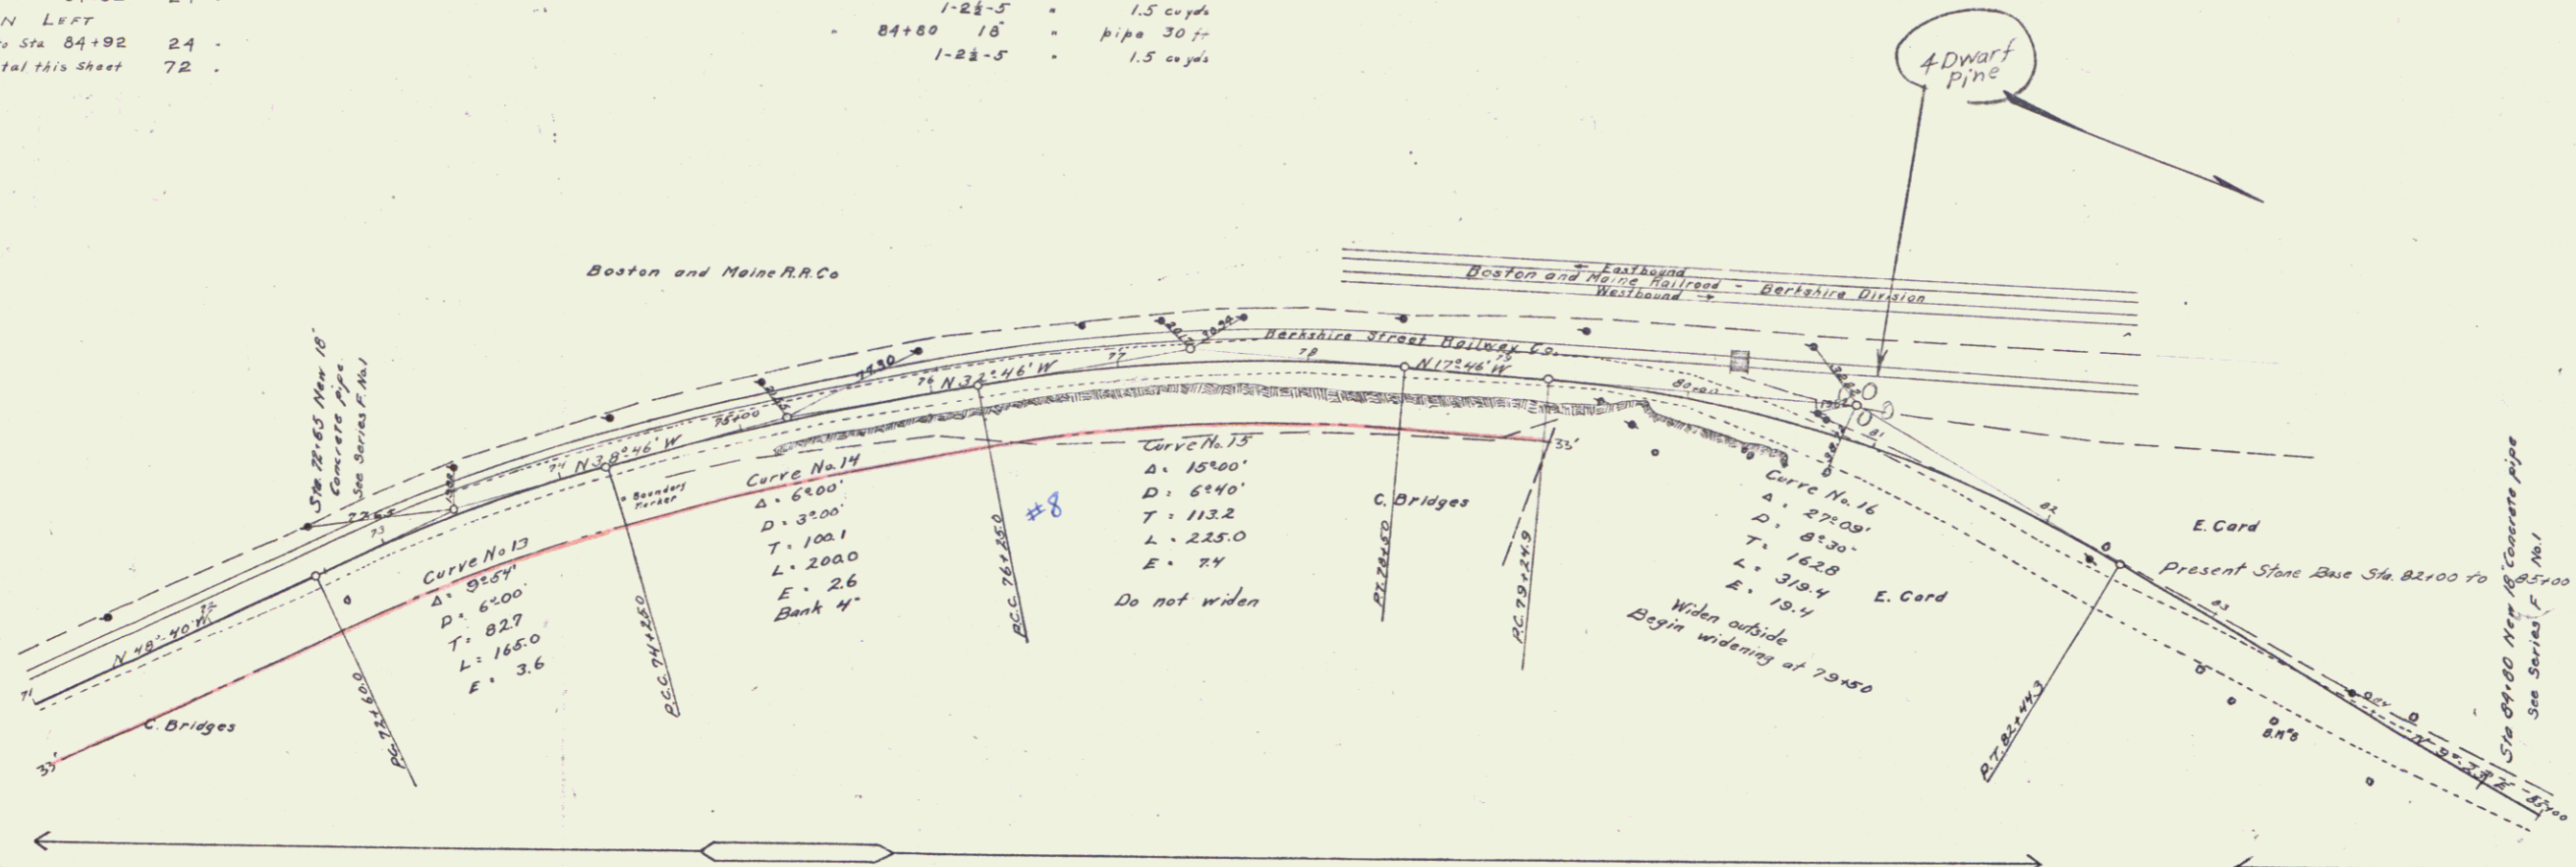

BM's notch in 16 inch elm 20 feet on right Sta 83+56 El. 13.95

James E. No. 12
 Sheet 8 of 11