

GUARD RAIL REQUIRED

ON LEFT	
Sta 195+56 to Sta 203+64	Length 808 ft.
" 207+02 " " 211+00 "	" 398 "
ON RIGHT	
Sta 196+63 to Sta 196+92	Length 24 ft.
" 200+56 " " 200+80 "	" 24 "
" 203+41 " " 203+65 "	" 24 "
" 207+90 " " 208+14 "	" 24 "
TOTAL THIS SHEET 1302 FT.	



NEW CULVERTS REQUIRED

Sta 196+00	15" Concrete Pipe	34 ft.
" 196+00	1-2-5 Concrete	20 cu yd.
Sta 200+63	15" Concrete Pipe	36 ft.
" 200+63	1-2-5 Concrete	20 cu yd.
Sta 203+53	15" Concrete Pipe	30 ft.
" 203+53	1-2-5 Concrete	18 cu yd.
Sta 208+02	15" Concrete Pipe	28 ft.
" 208+02	1-2-5 Concrete	20 cu yd.

SUB BASE REQUIRED
Sta. 195+00 to Sta. 204+00 Length 900 ft.
" 204+00 to " 211+00 " 700 "
(First Item Laid as per Note on Sheet 6)

STA 204+00-207+00
Construct 10' shoulder
for parking

FILE NO.	73A	DATE	1/25	SHEET NO.	34
----------	-----	------	------	-----------	----

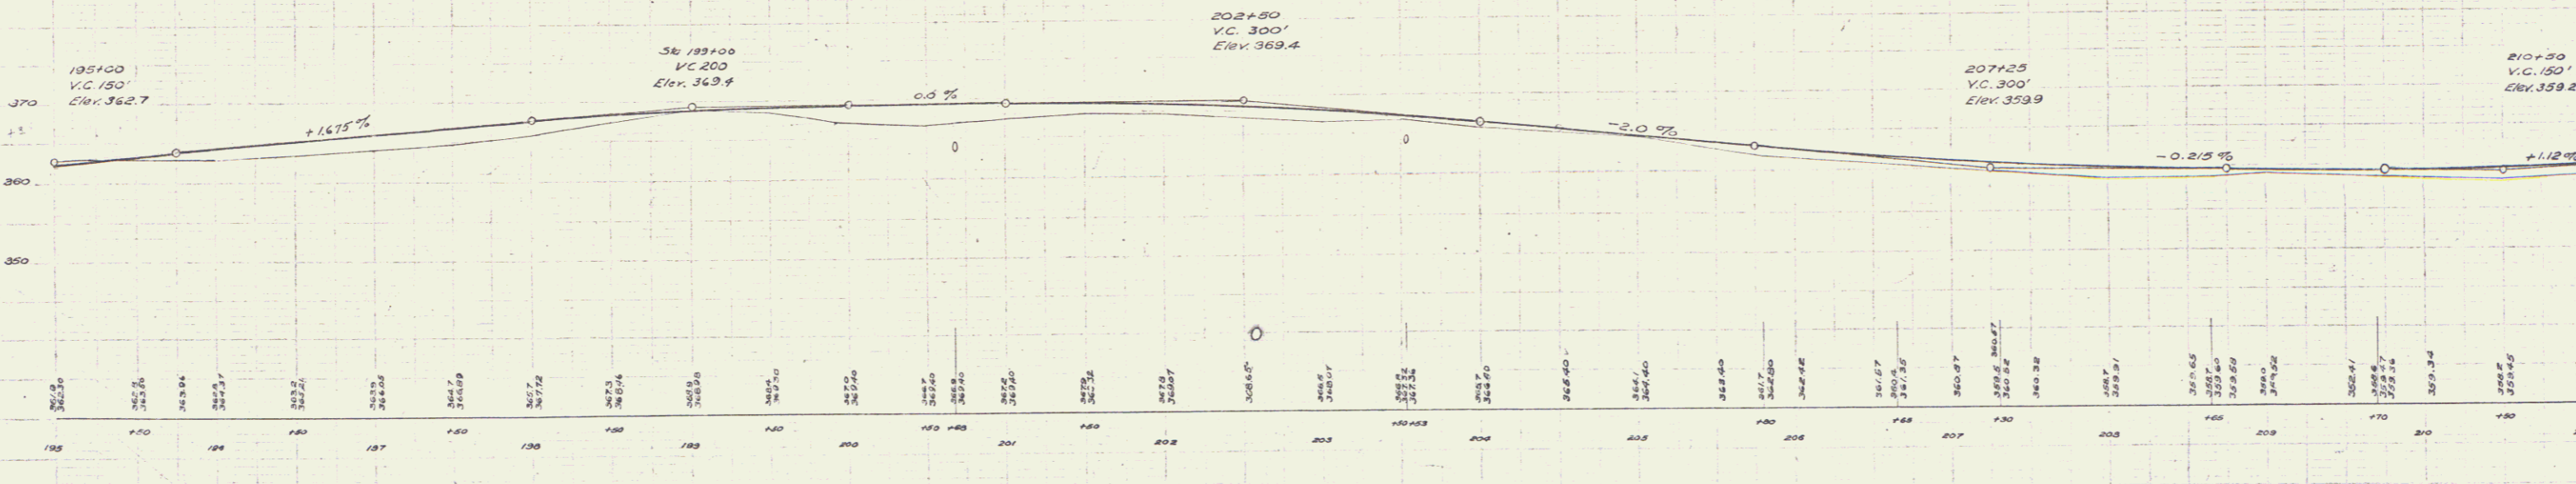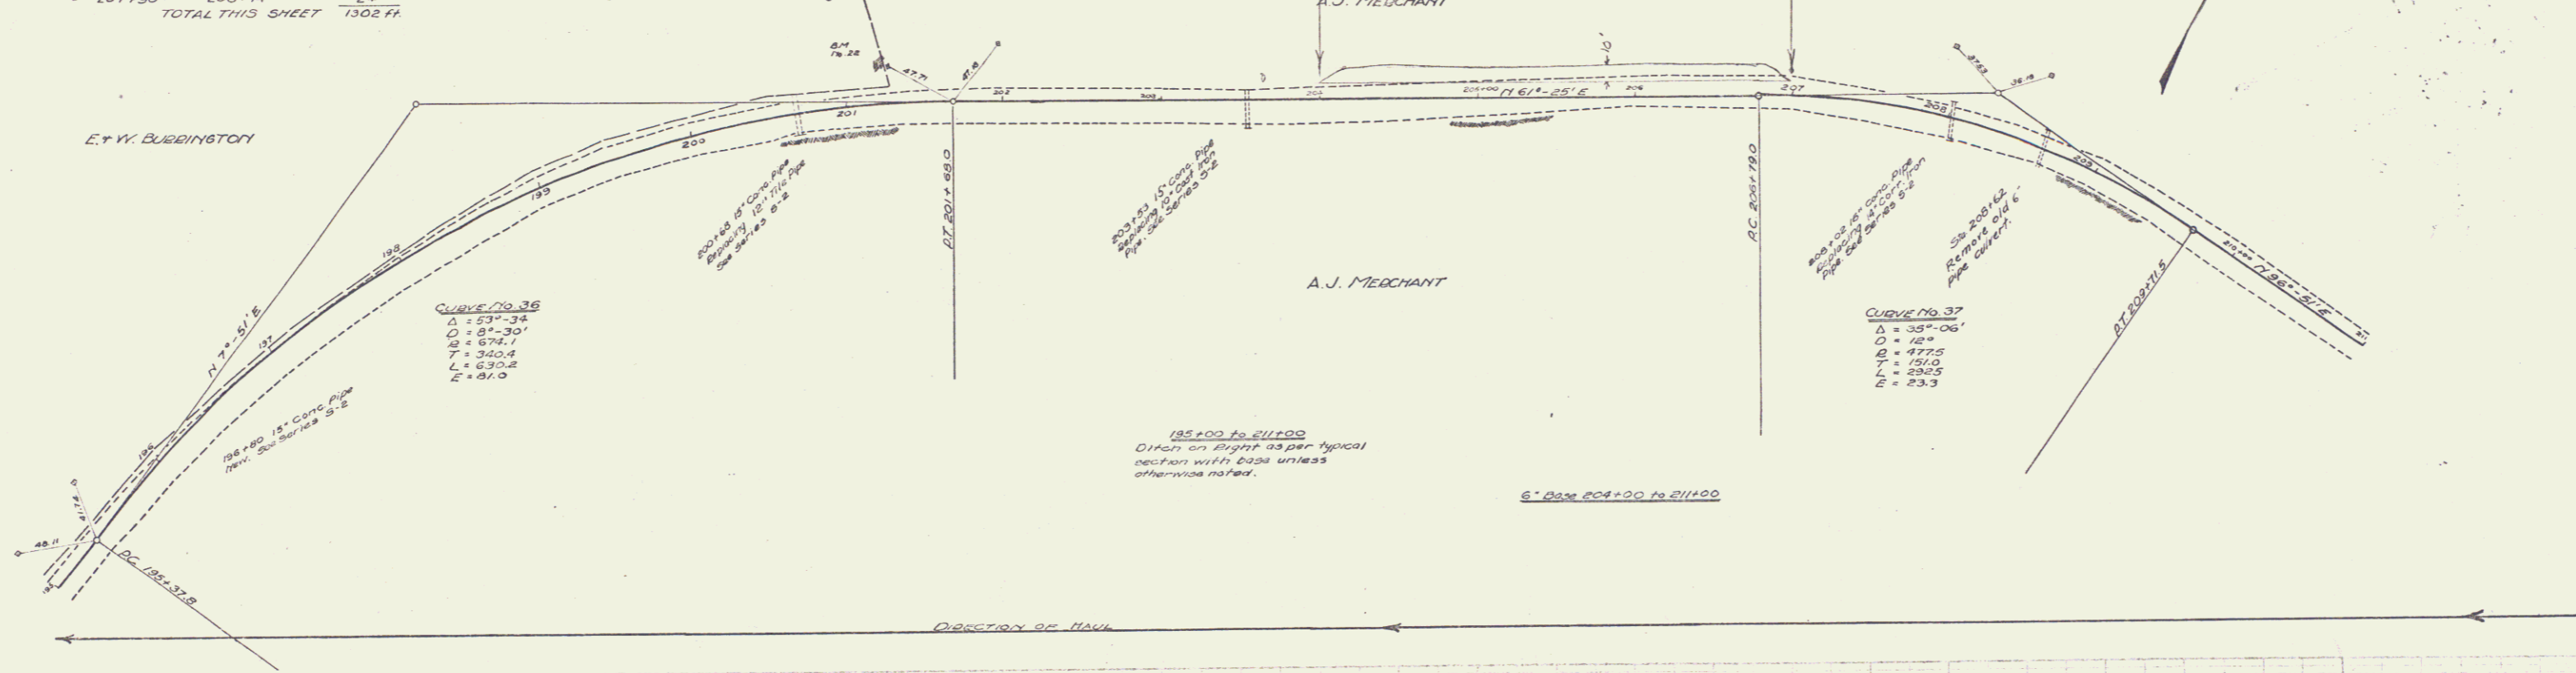

DT 170.22 Drill hole in Rock, Left of Sta 201+20 Elev. 358.02

P.M. STEVENS 12-24
P.M. STEVENS 5-25

P.M. STEVENS 5-25
P.M. STEVENS 3-23
L.H. HOWARD 3-23