

**GUARD RAIL REQUIRED**

Sta 211+00 to 211+38	Length 38 ft
" 214+40 " 217+12	" 272 "
" 219+16 " 219+40	" 24 "
" 223+00 " 225+40	" 240 "
<b>TOTAL THIS SHEET</b>	<b>866 FT</b>



**NEW CULVERTS REQUIRED**

Sta 211+14	15" Concrete Pipe	34 ft
" 214+5	Concrete	13 cu yd
Sta 219+35	24" Reinforced Concrete Box	
	Drop Inlet with Grate	
	1-2-4 Concrete	4.9 cu yd
	1-2-5 Concrete	12.5 cu yd
	Reinforcing Steel	230 lb
Sta 219+28	15" Concrete Pipe	32 ft
	Drop Inlet	
	1-2-5 Concrete	2.5 cu yd
Sta 224+03	34" Reinforced Concrete Box	
	1-2-4 Concrete	5.6 cu yd
	1-2-5 Concrete	21.7 cu yd
	Reinforcing Steel	295 lb

**SUB BASE REQUIRED**

Sta 211+00 to Sta 214+70	Length 370 ft
" 216+50 " 223+10	" 660 "
" 225+30 " 227+00	" 170 "
(* Lay up per Note on Sheet 6)	
Sta 214+70 " 216+50	" 180 "

ROAD DISTRICT	AD	FISCAL SHEET	TOTAL SHEETS
73A	1925	9	37

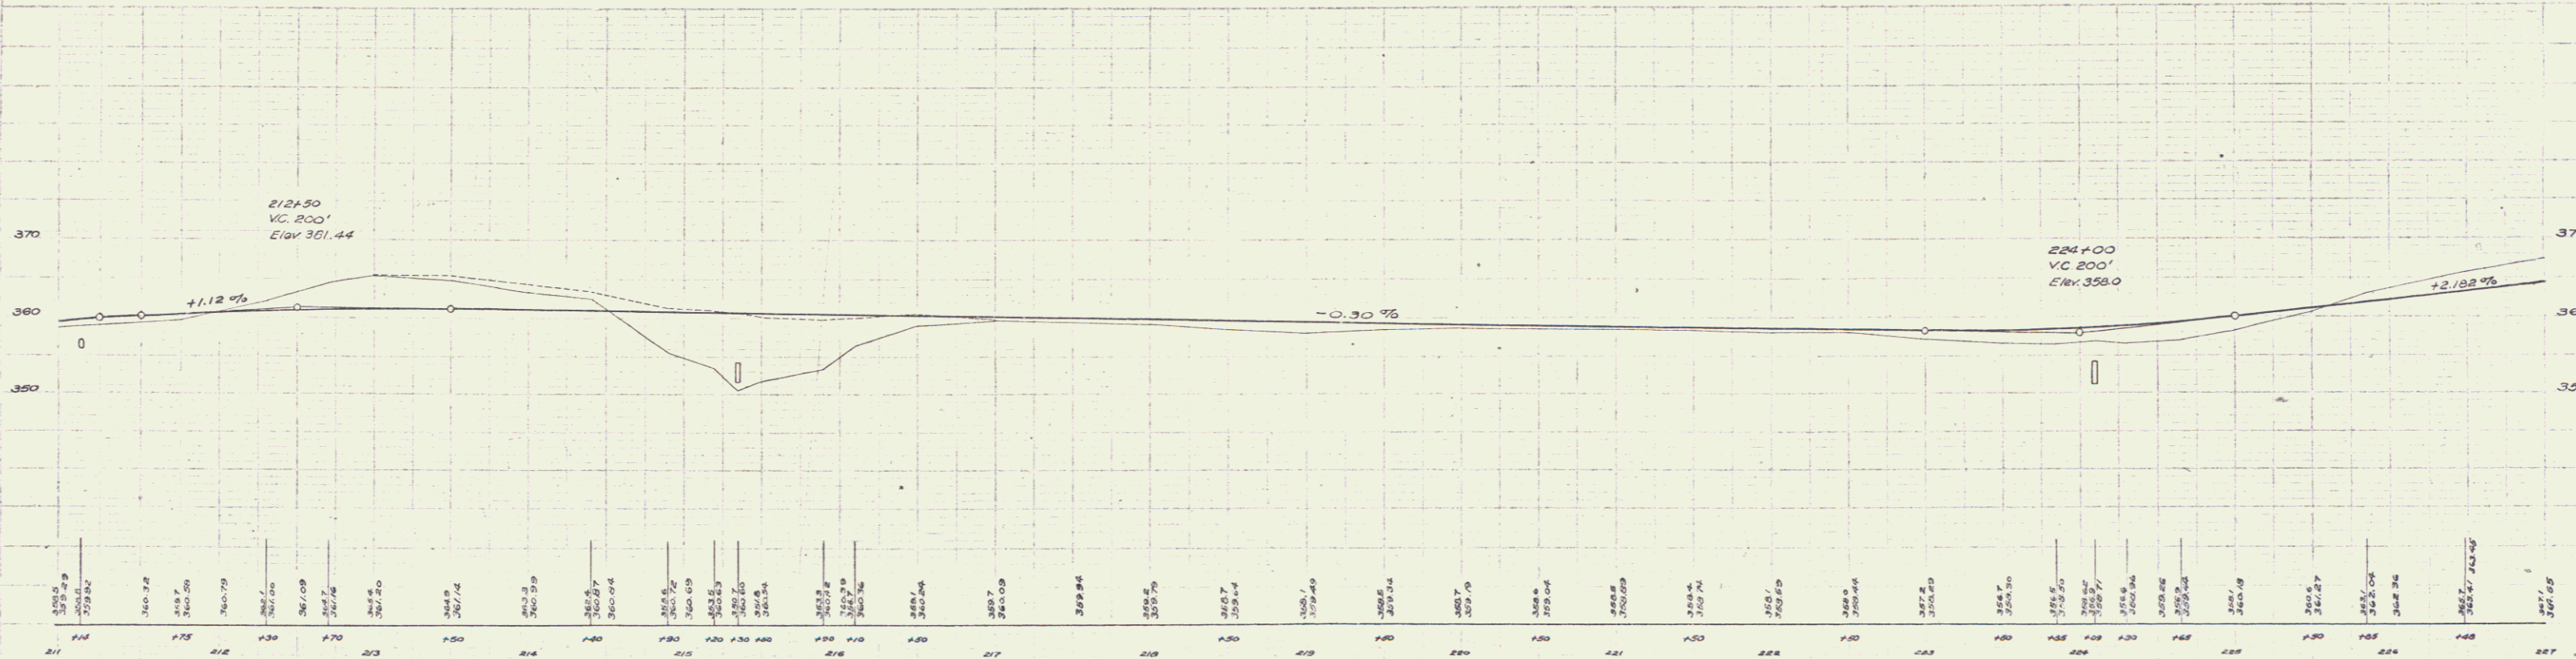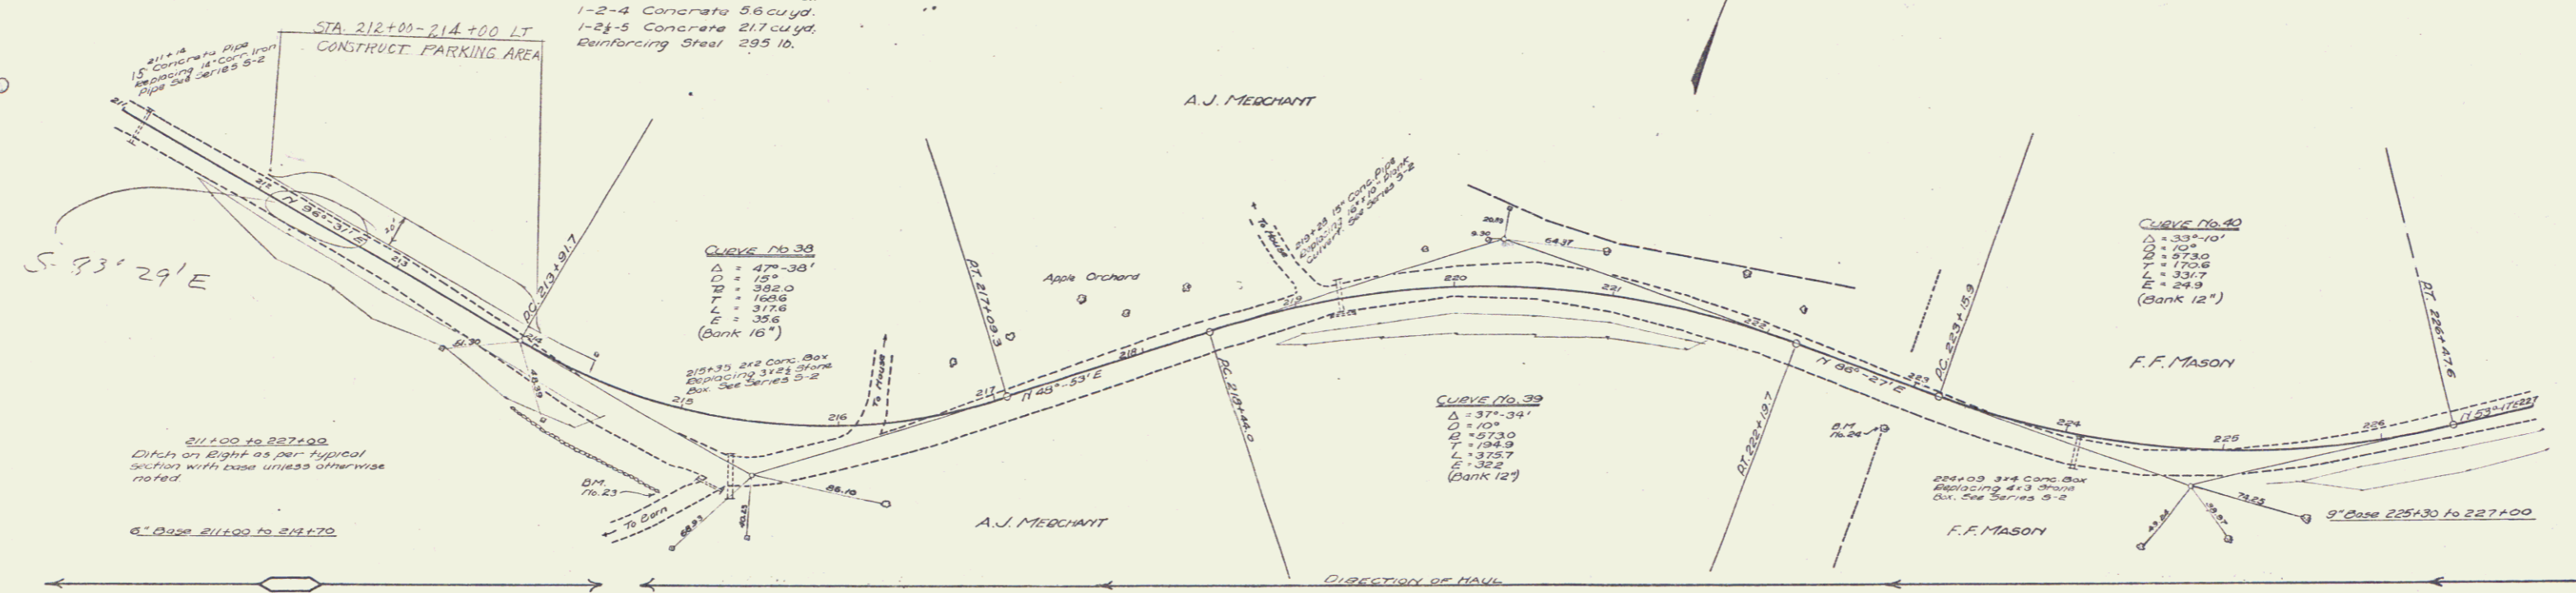

BM No. 23 Drill hole in Boulder, End of Stone wall, Left of Sta. 215+00 Elev. 367.69  
 BM No. 24 12" Ash Right of Sta. 222+00 Elev. 363.01

Series No. 73A  
 Sheet 9 of 37