

WOOD GUARD RAIL REQUIRED  
ON LEFT  
Sta 254+56 to 255+12 Length 56ft  
ON RIGHT  
Sta 254+76 to 255+00 Length 24ft  
Total this Sheet 80ft

NEW CULVERTS REQUIRED  
Sta 253+00 18" Concrete or Cast Iron Pipe 40ft  
1-2-4 Concrete 13 cuyd  
Steel 60 lbs.

6" SUB BASE REQUIRED  
Sta 250+00 to Sta 253+75 Length 375 ft  
Sta 253+75 to Sta 256+00 " 25 ft



STA 250+00  
BEGINNING OF PROJECT  
W.P.H. 73-B

VT 73B 1926 3 73

*Nothing*

RM Stevens  
1925

RM Stevens  
1925  
L.H. Hayward  
1925

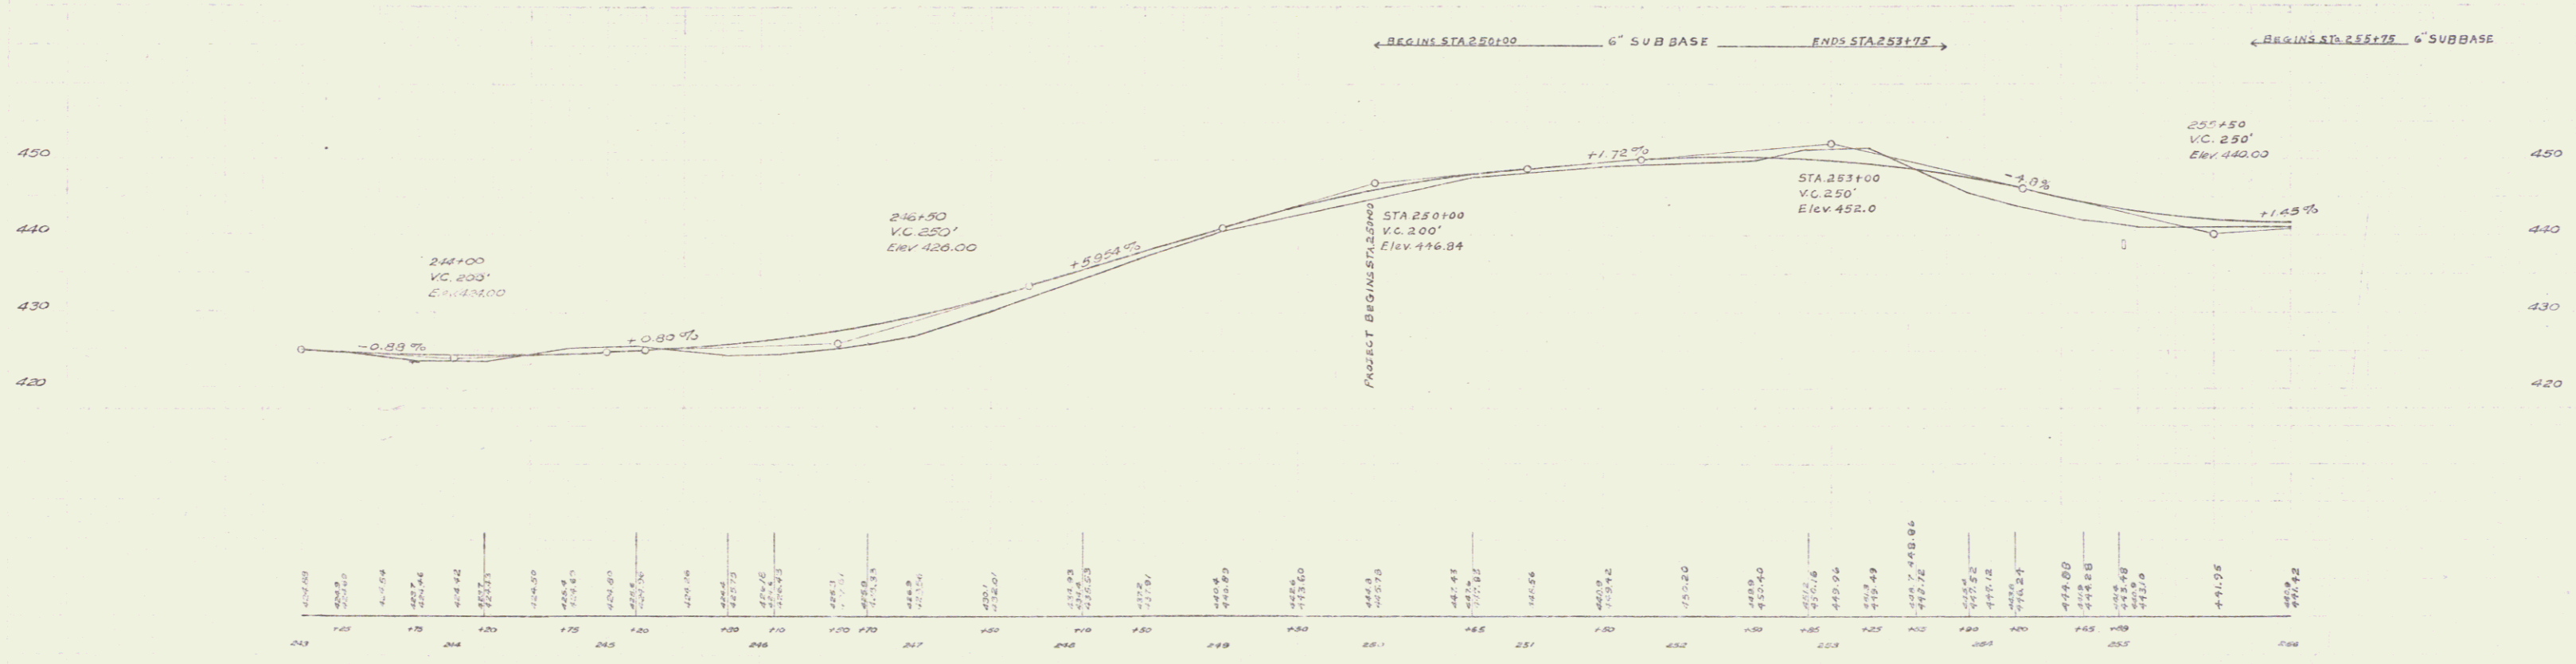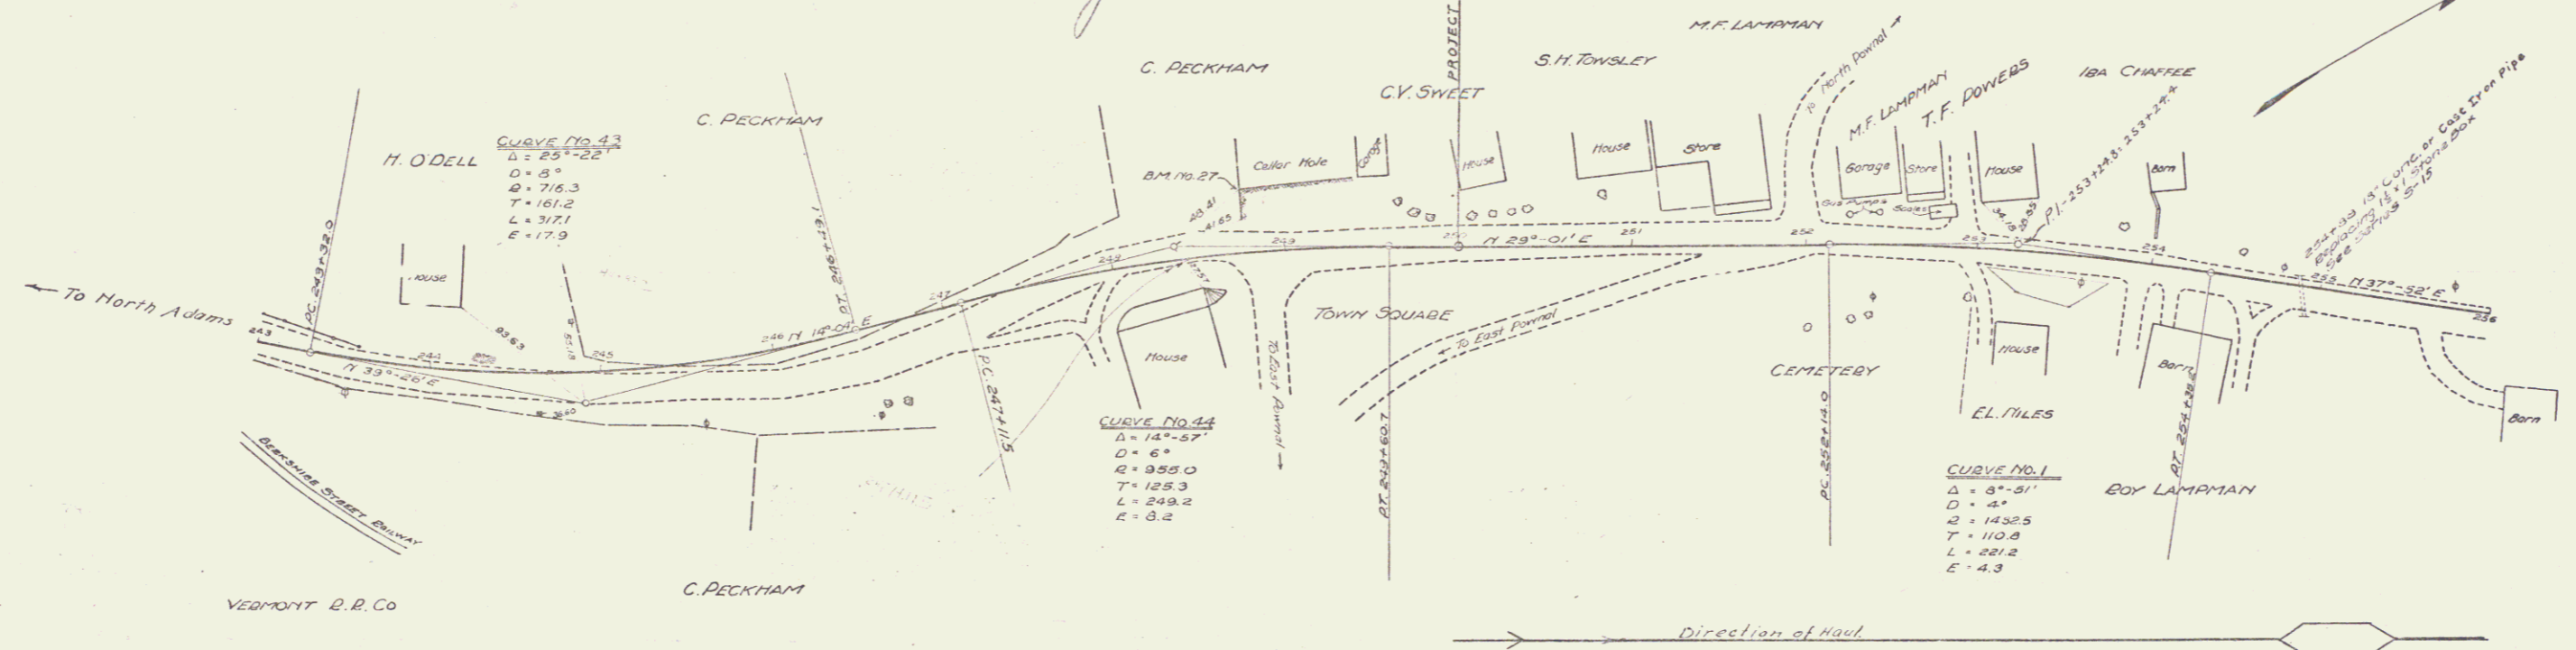

B.M. No 27 Drill Hole, Co. Well, Left of Sta. 245+76, Elev. 442.31

Series 73B  
Sheet 3 of 73