



WOOD GUARD RAIL REQUIRED  
 ON LEFT  
 Sta 261+04 to Sta 262+08 length 24 ft  
 ON RIGHT  
 Sta 261+04 to Sta 262+08 length 24 ft  
 TOTAL THIS SHEET 40 ft

NEW CULVERTS REQUIRED  
 261+06 18" Concrete or Cast Iron 32 ft  
 1-2-4 Concrete 1.9 cu yd  
 Steel 60 lbs.

6" SUB BASE REQUIRED  
 Sta 266+00 to Sta 268+00 length 600 ft  
 350 ft

73B 1926 A 73  
*J. H. H. H.*

*Nothing*

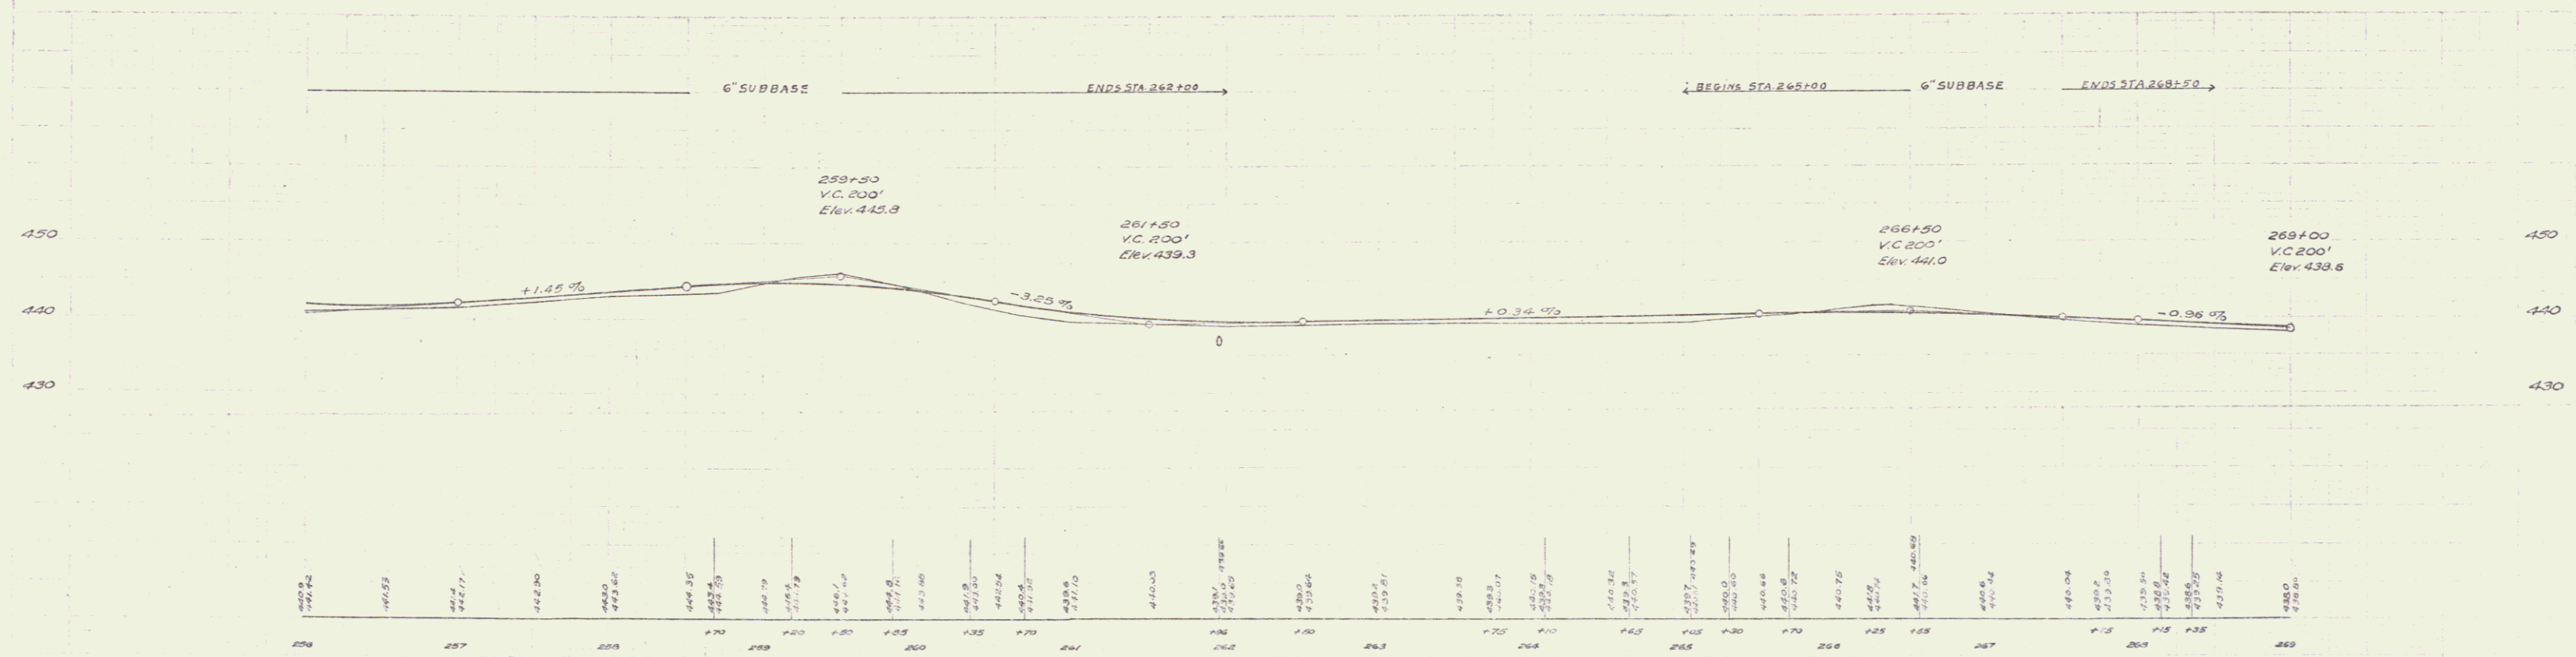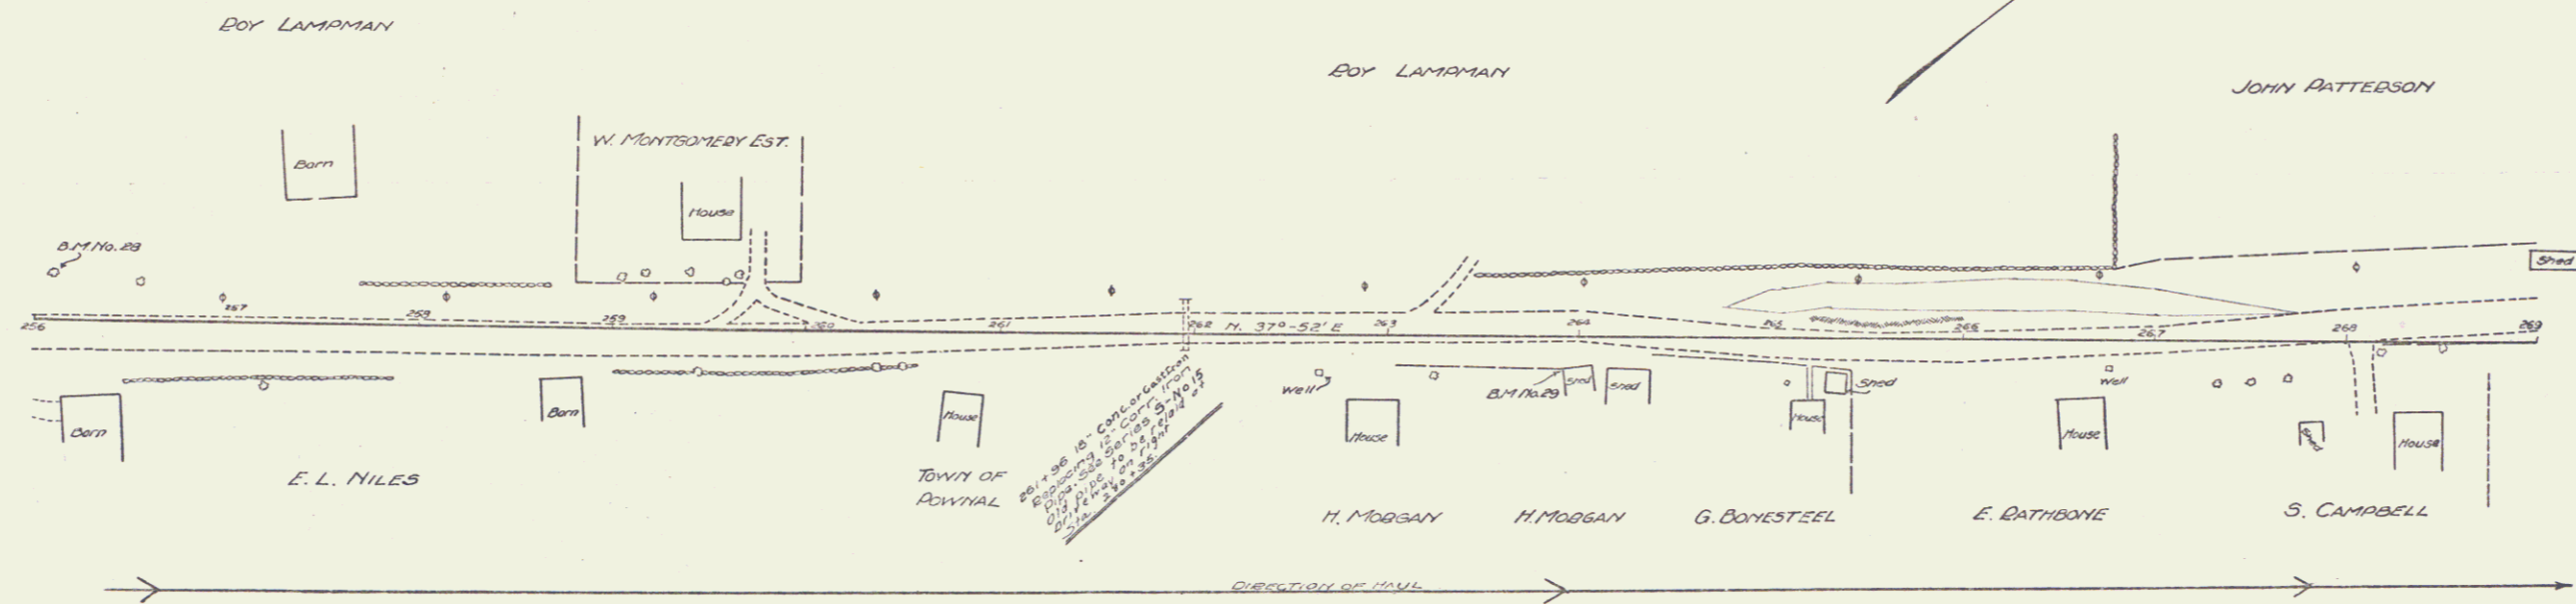

SEE  
 PLAN  
 FOR  
 DETAILS

BM No. 23 18" Elm left of Sta 256+10, Elev 441.74  
 BM No. 29 Bottom Bathhouse, SW Cor. Shed, Right of Sta 263+02, Elev 437.83

Series No. 73B  
 Sheet 4 of 13