



PLAN  
 DATE: \_\_\_\_\_ BY: \_\_\_\_\_  
 CHECKED: \_\_\_\_\_  
 NOTE BOOK NO. \_\_\_\_\_  
 BT. OF WAY CHECKED: \_\_\_\_\_

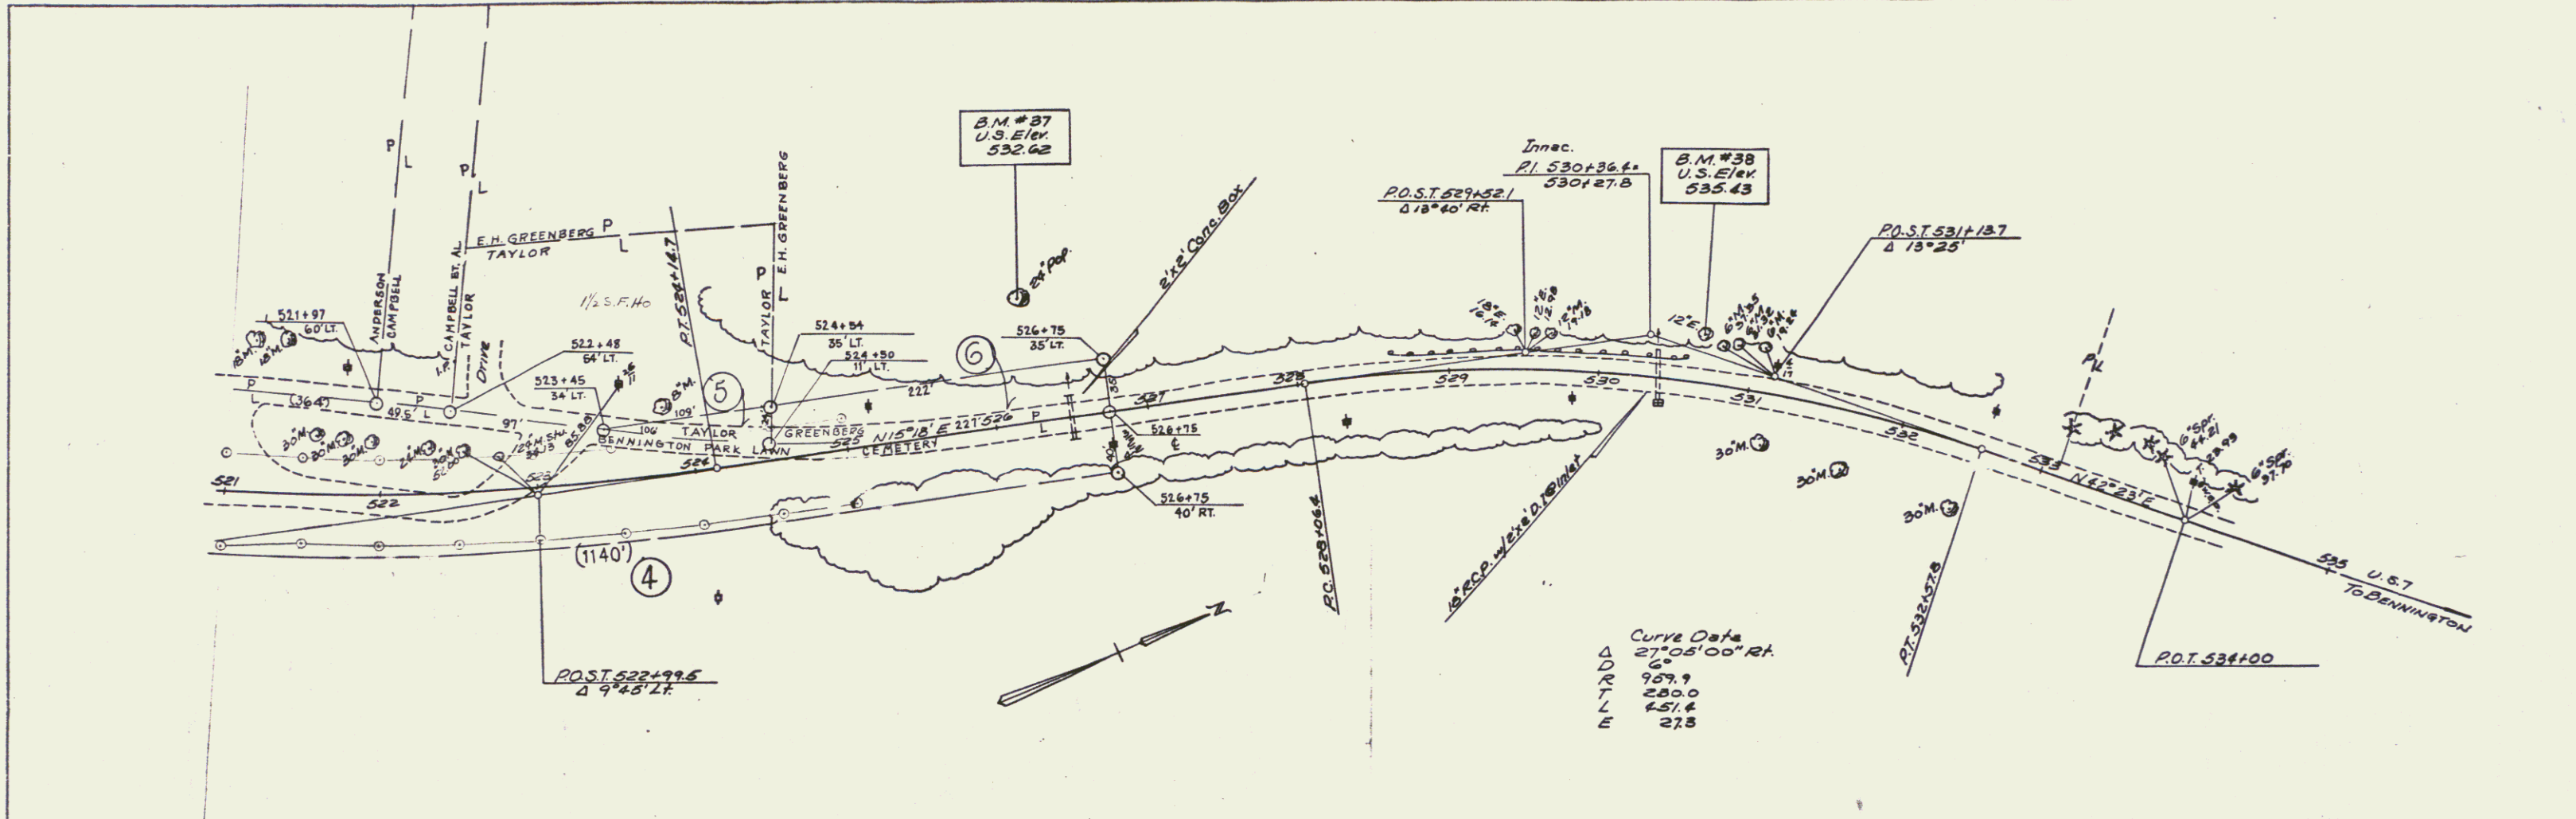

PROFILE  
 DATE: \_\_\_\_\_ BY: \_\_\_\_\_  
 CHECKED: \_\_\_\_\_  
 NOTE BOOK NO. \_\_\_\_\_  
 BT. OF WAY CHECKED: \_\_\_\_\_

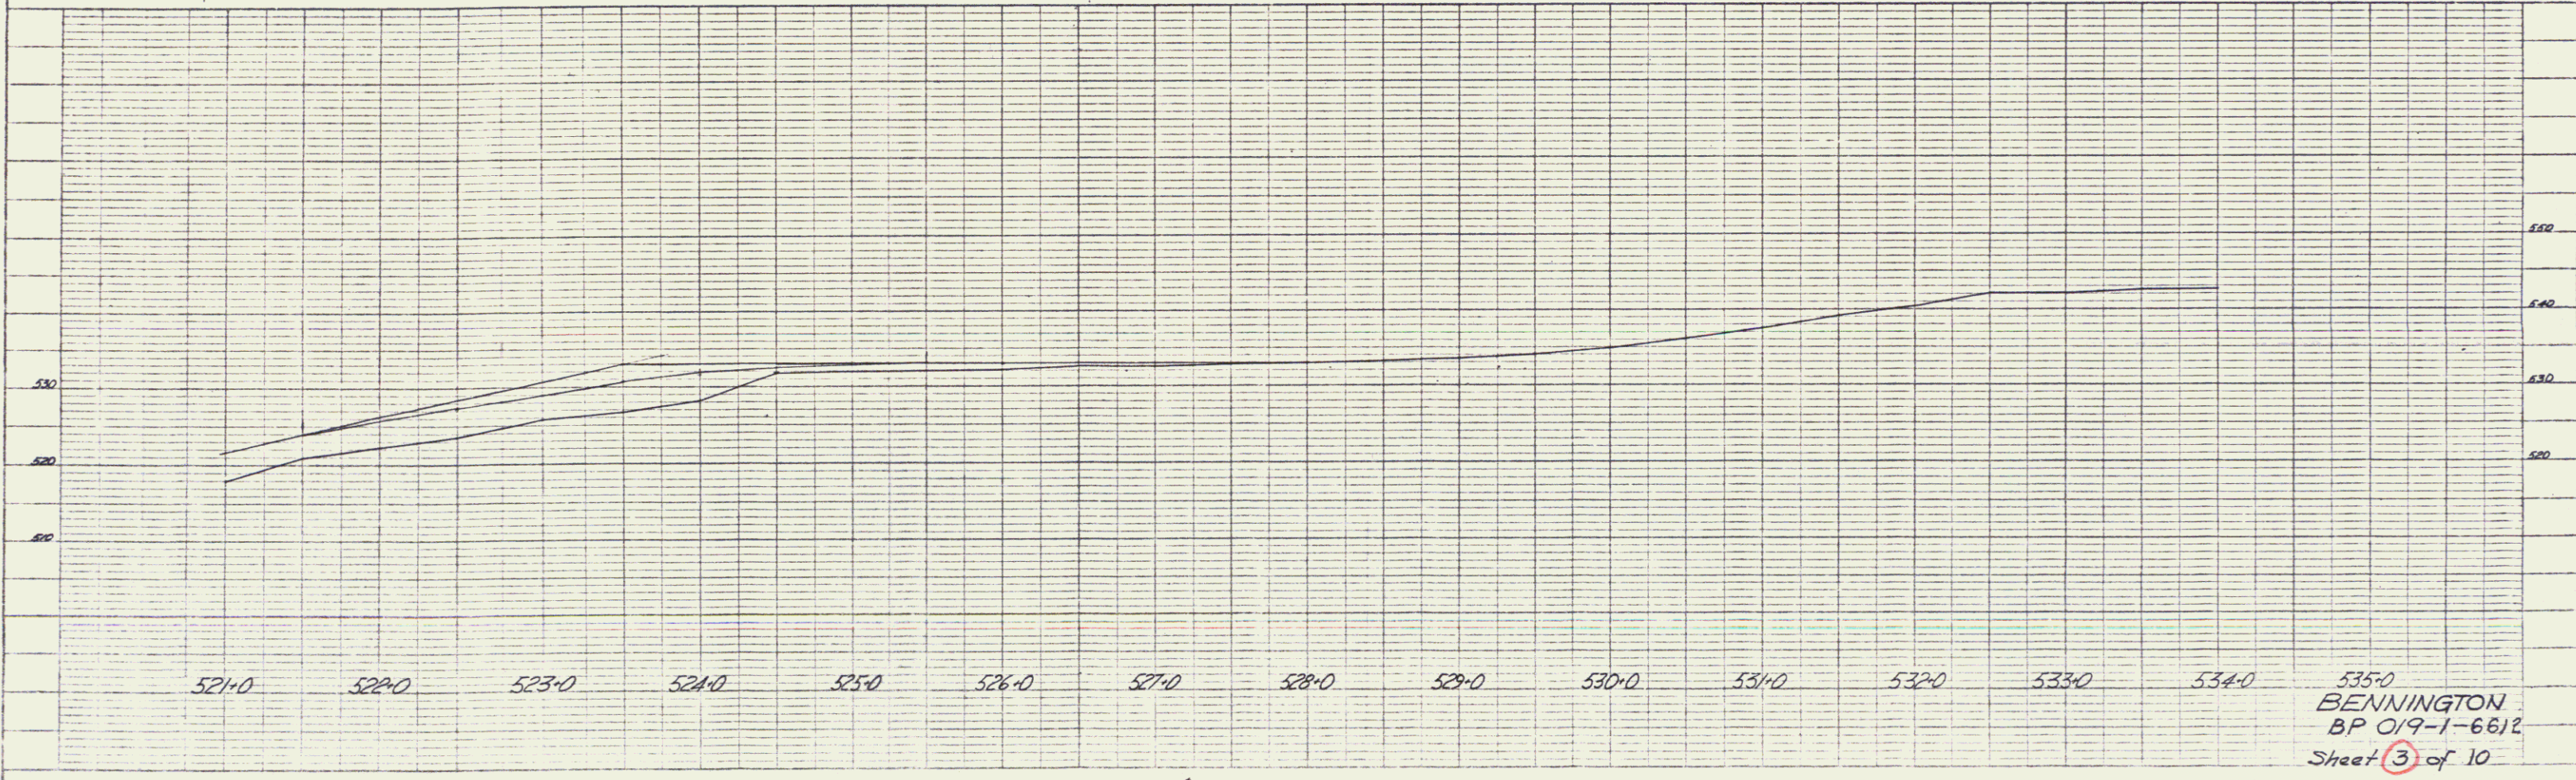

535+0  
 BENNINGTON  
 BP 019-1-6612  
 Sheet 3 of 10