



Reinforcing Steel

60 lbs

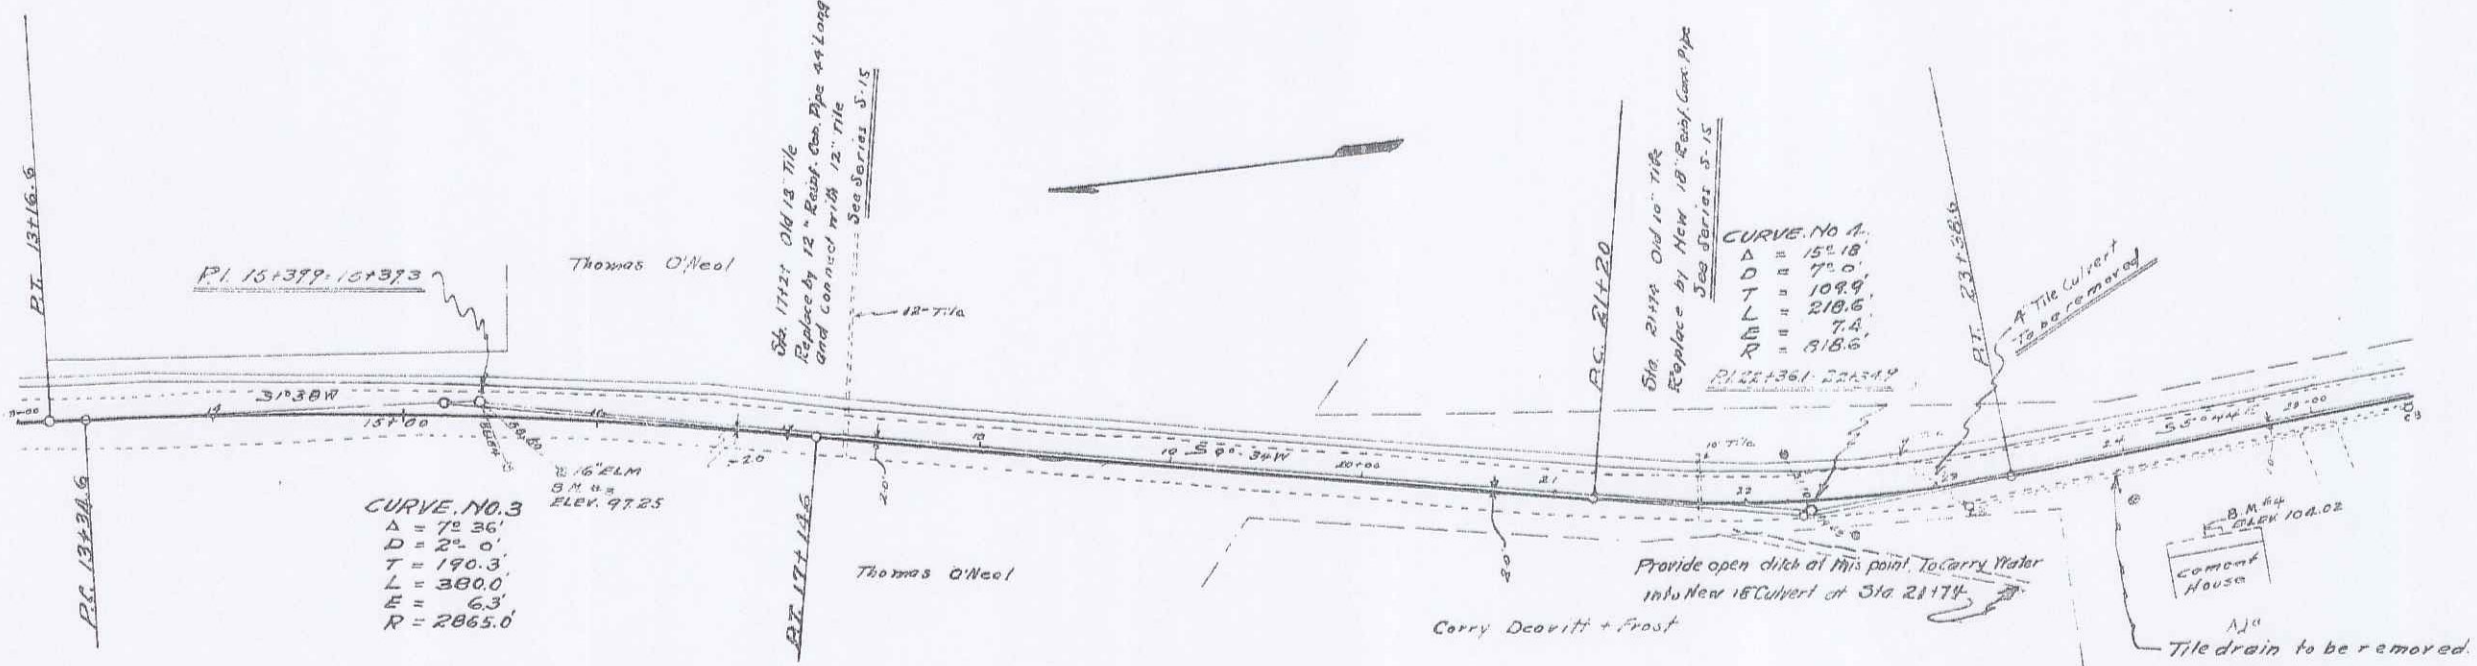

8" Sidewalk

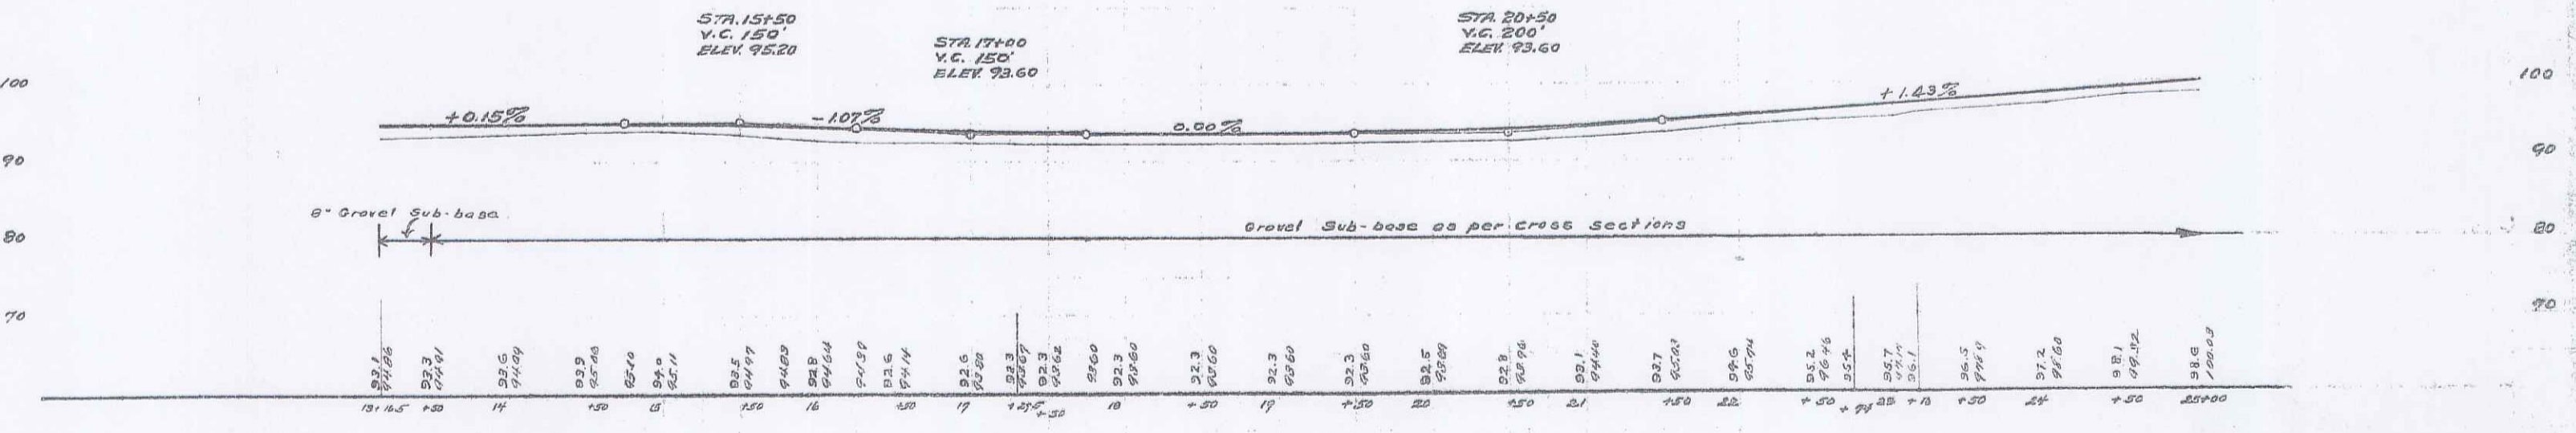

B.M. 3 - Spike in Elm Tree Rt of Road Sta 15185 - Elev. 97.25

B.M. 4 - West End of Bottom Step Cement House & 24127 - Elev. 104.02

Sheet 21

2