
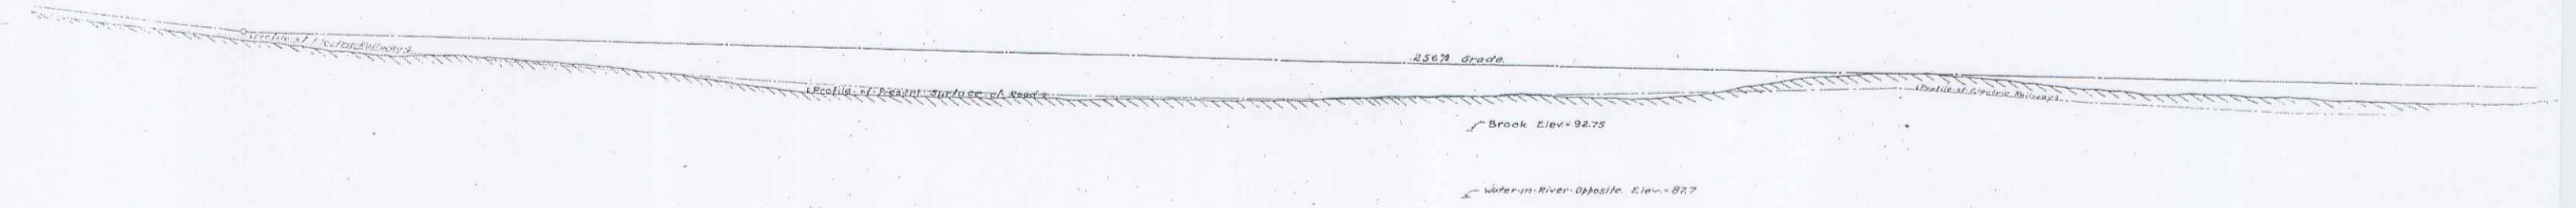


Walker & Walker C.Es. Montpelier, Vt.
Survey and Plan made under direction of
R.S. Currier, County Road Surveyor
A.M.C. Co. Town of Grand

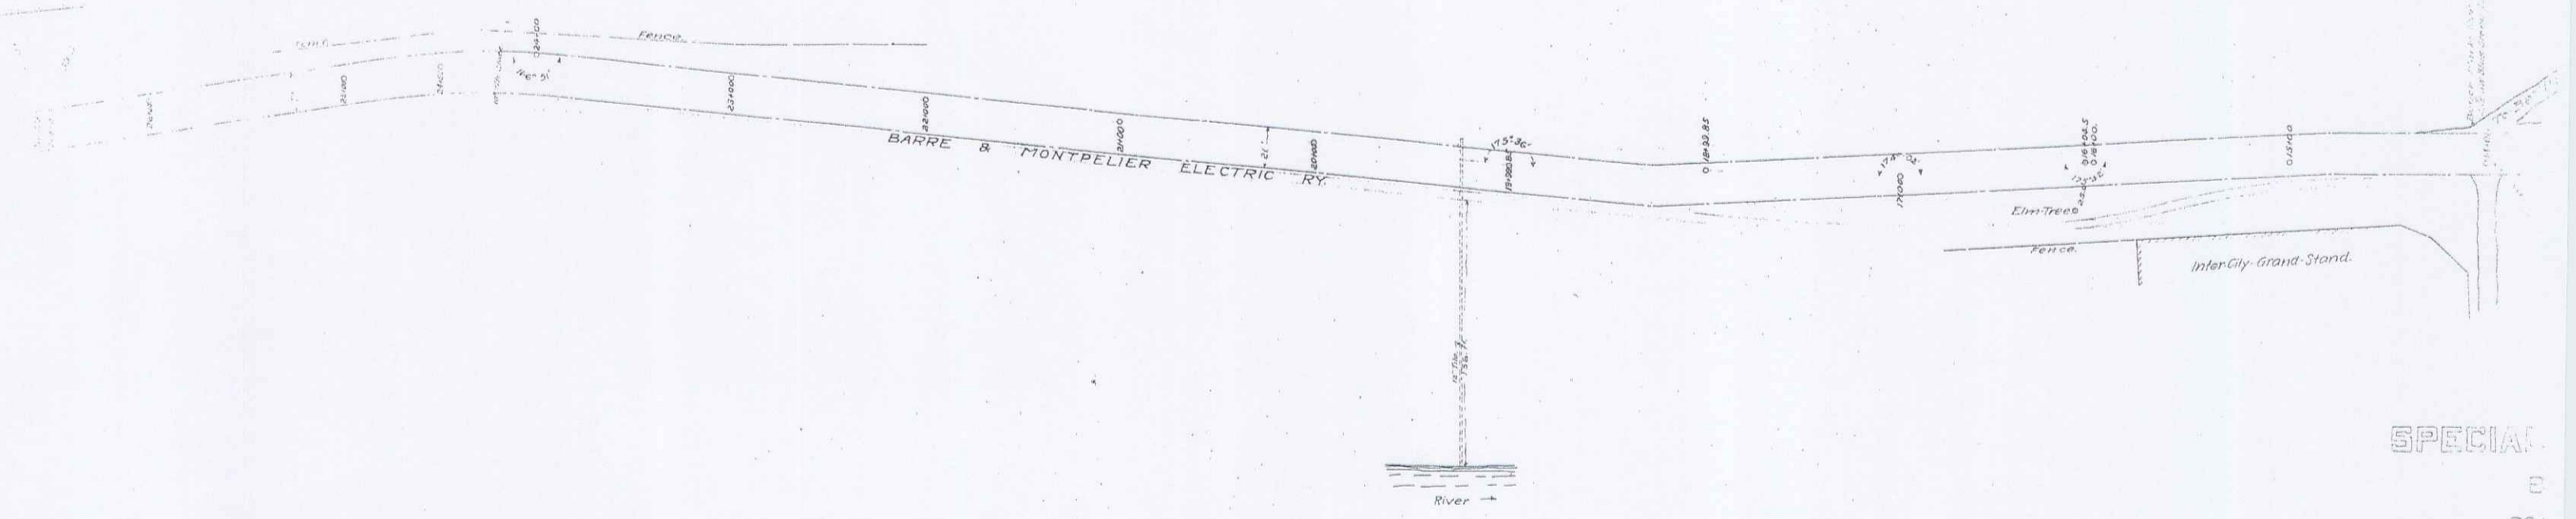

SPECIAL
E
SC

8
Sheet 10