

GUARD RAIL REQUIRED.
ON LEFT

68128 to 68152 Length 24 FT
70139 to 70163 " 24 "

TOTAL THIS SHEET 48 FT



NEW CULVERTS REQUIRED.

Sta. 68140 18" Concrete Pipe 32 ft
1-24-5 Concrete 1.5 Cuffs

SUB BASE REQUIRED.

Sta. 68000A to 68100 Length 100 FT

FED. ROAD DIST. NO.	STATE	FED. AID PROJ. NO.	SHEET NO.	TOTAL SHEETS
9	VT	56A	3	9

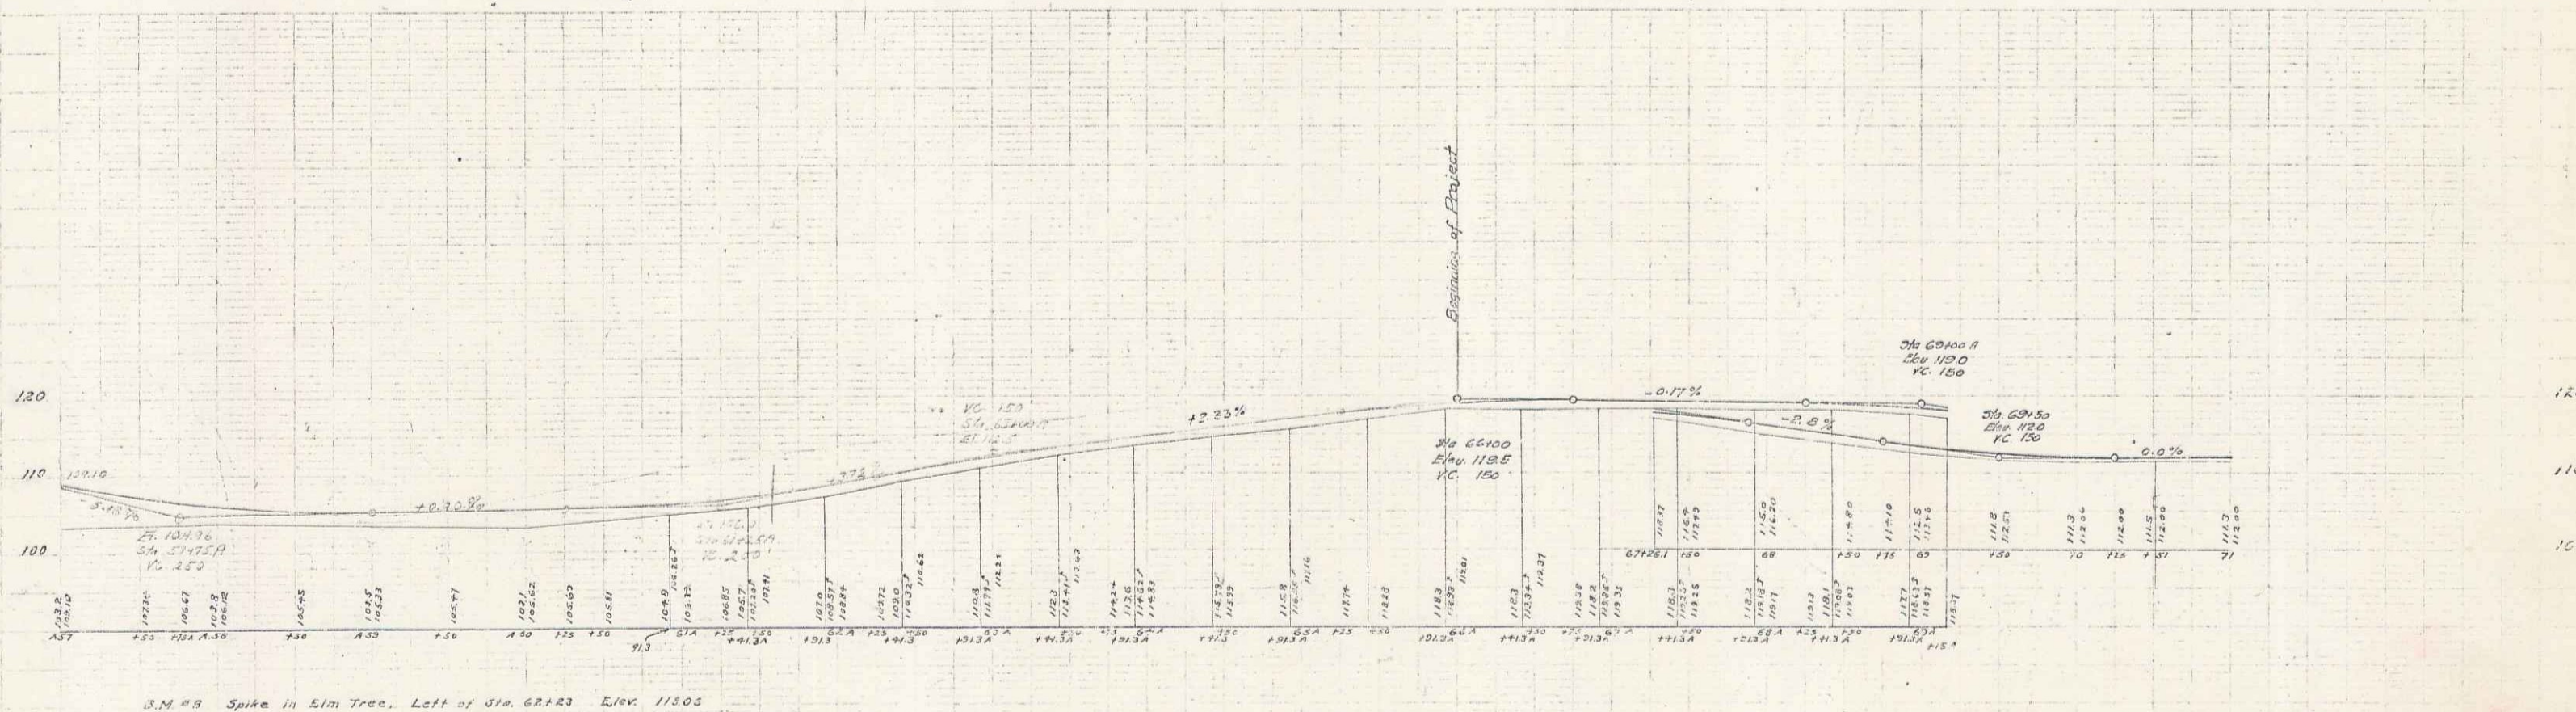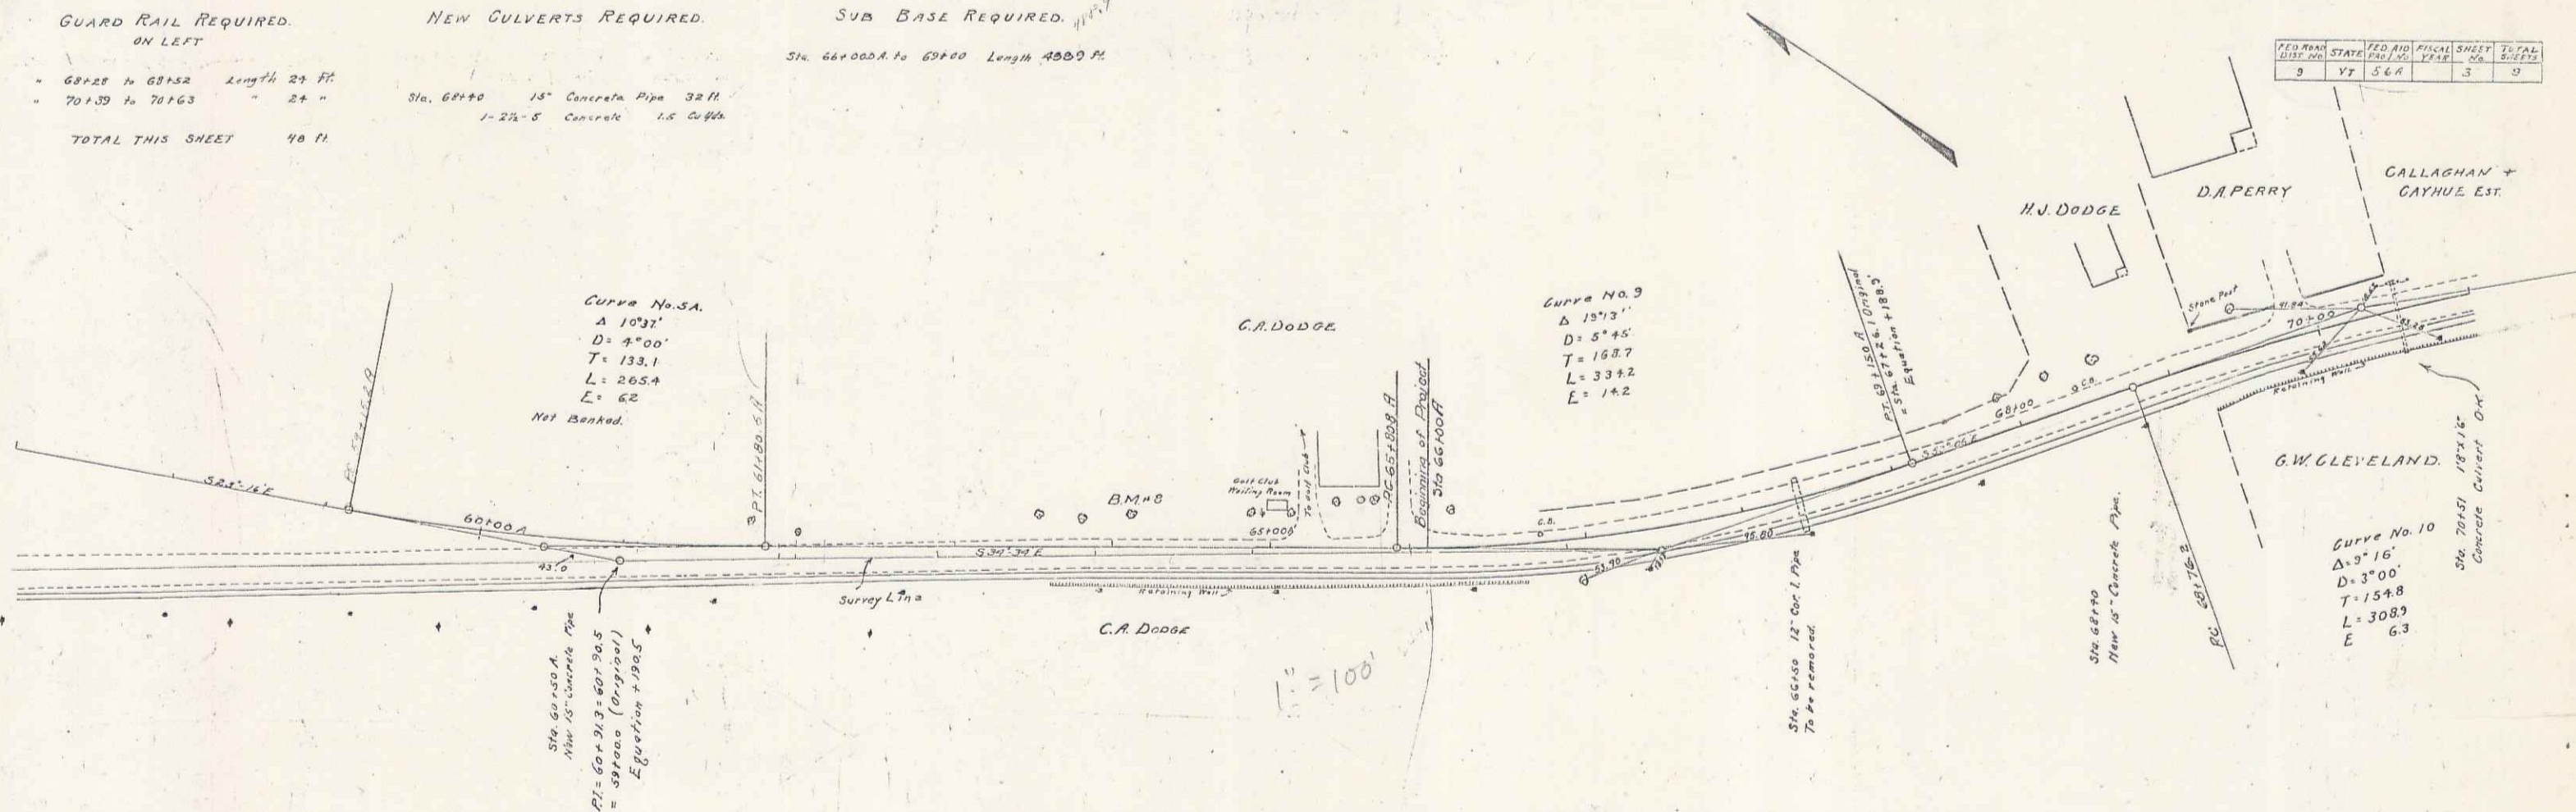

Carl A. Mabe
 Supt. Highway
 12/1/23