
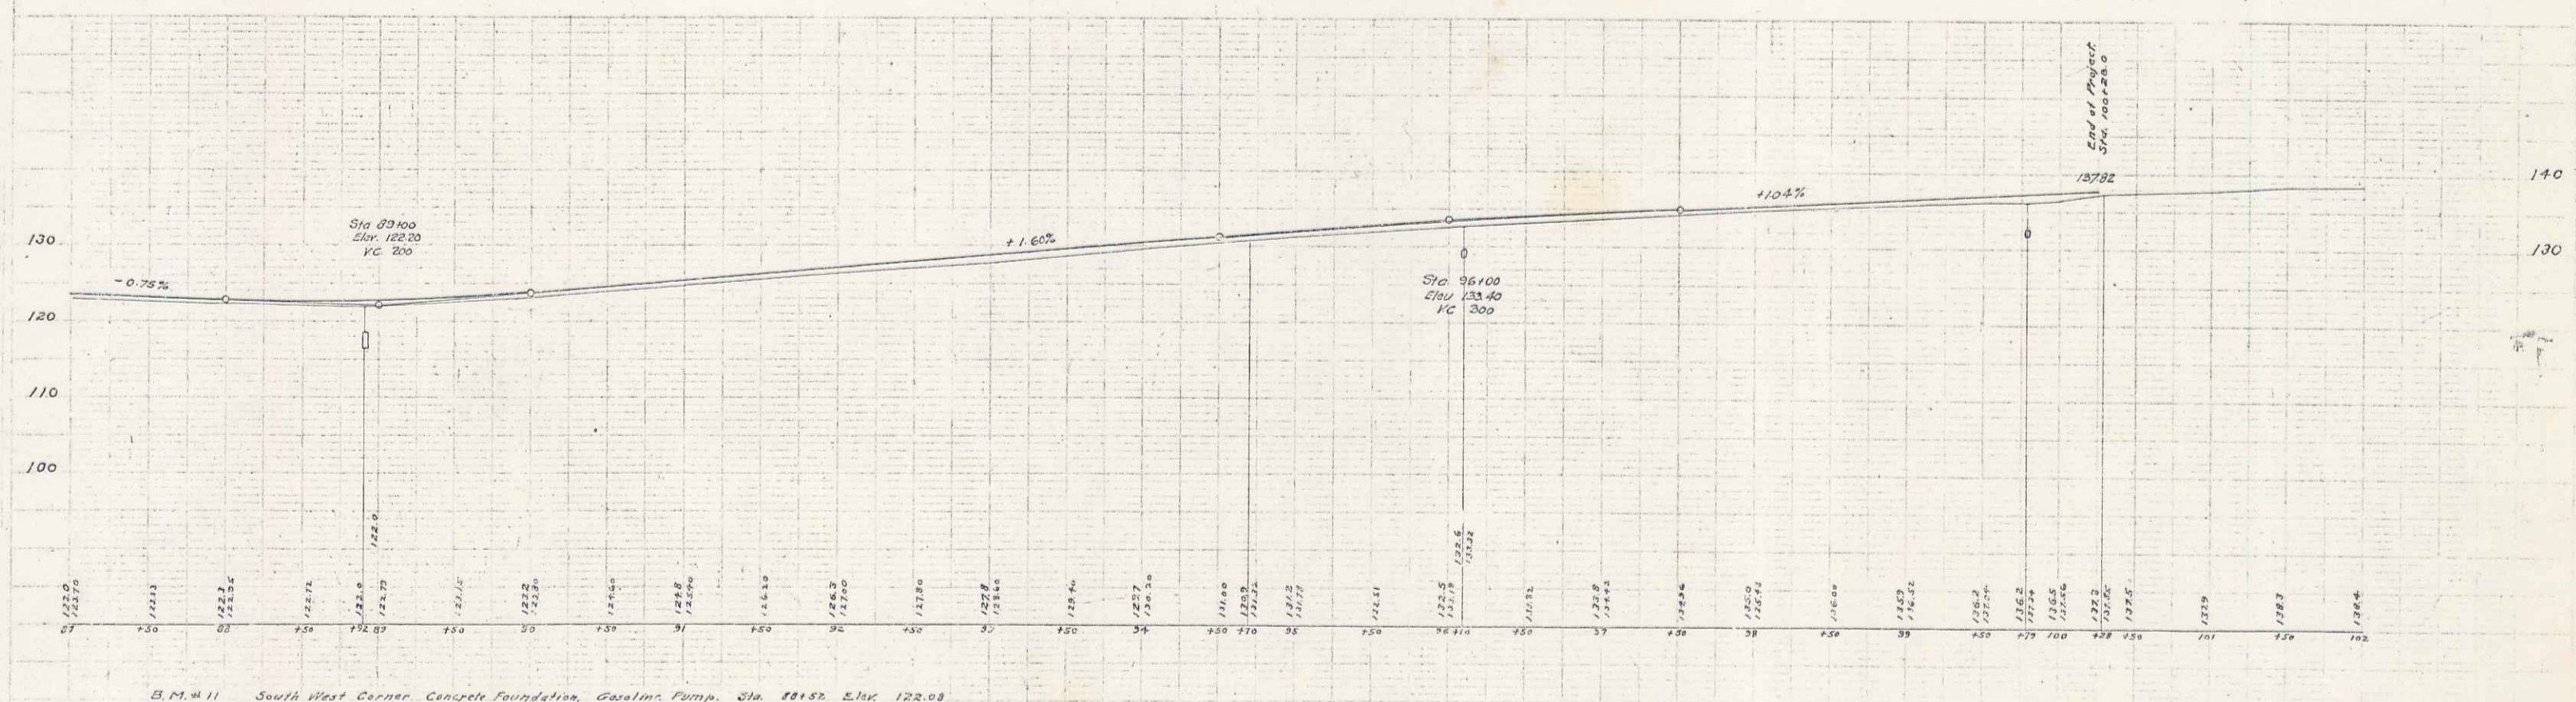


GUARD RAIL REQUIRED ON LEFT		NEW CULVERTS REQUIRED		SUB BASE REQUIRED	
Sta. 85180.0 to 85184.0	Length 24 ft	Sta. 88125.0	2x2 Concrete Culvert	Sta. 87100 to 88110	Length 140 ft
" 85188.0 to 85192.0	" 24 "	" 1-2-4 Concrete	3.4 Cu Yd.		
" 85196.0 to 85200.0	" 24 "	" 1-2-5 "	11.0 "		
TOTAL THIS SHEET 72 ft		Sta. 86100	12" Concrete Pipe 38 ft		
		With Drop Inlet			
		" 1-2-5 Concrete	2.0 Cu Yd.		
		Sta. 851750	12" Concrete Pipe 42 ft		
		" 1-2-5 Concrete	1.0 Cu Yd.		

FD No.	STATE	FD No.	DATE	BY	SCALE
9	VT	56A			

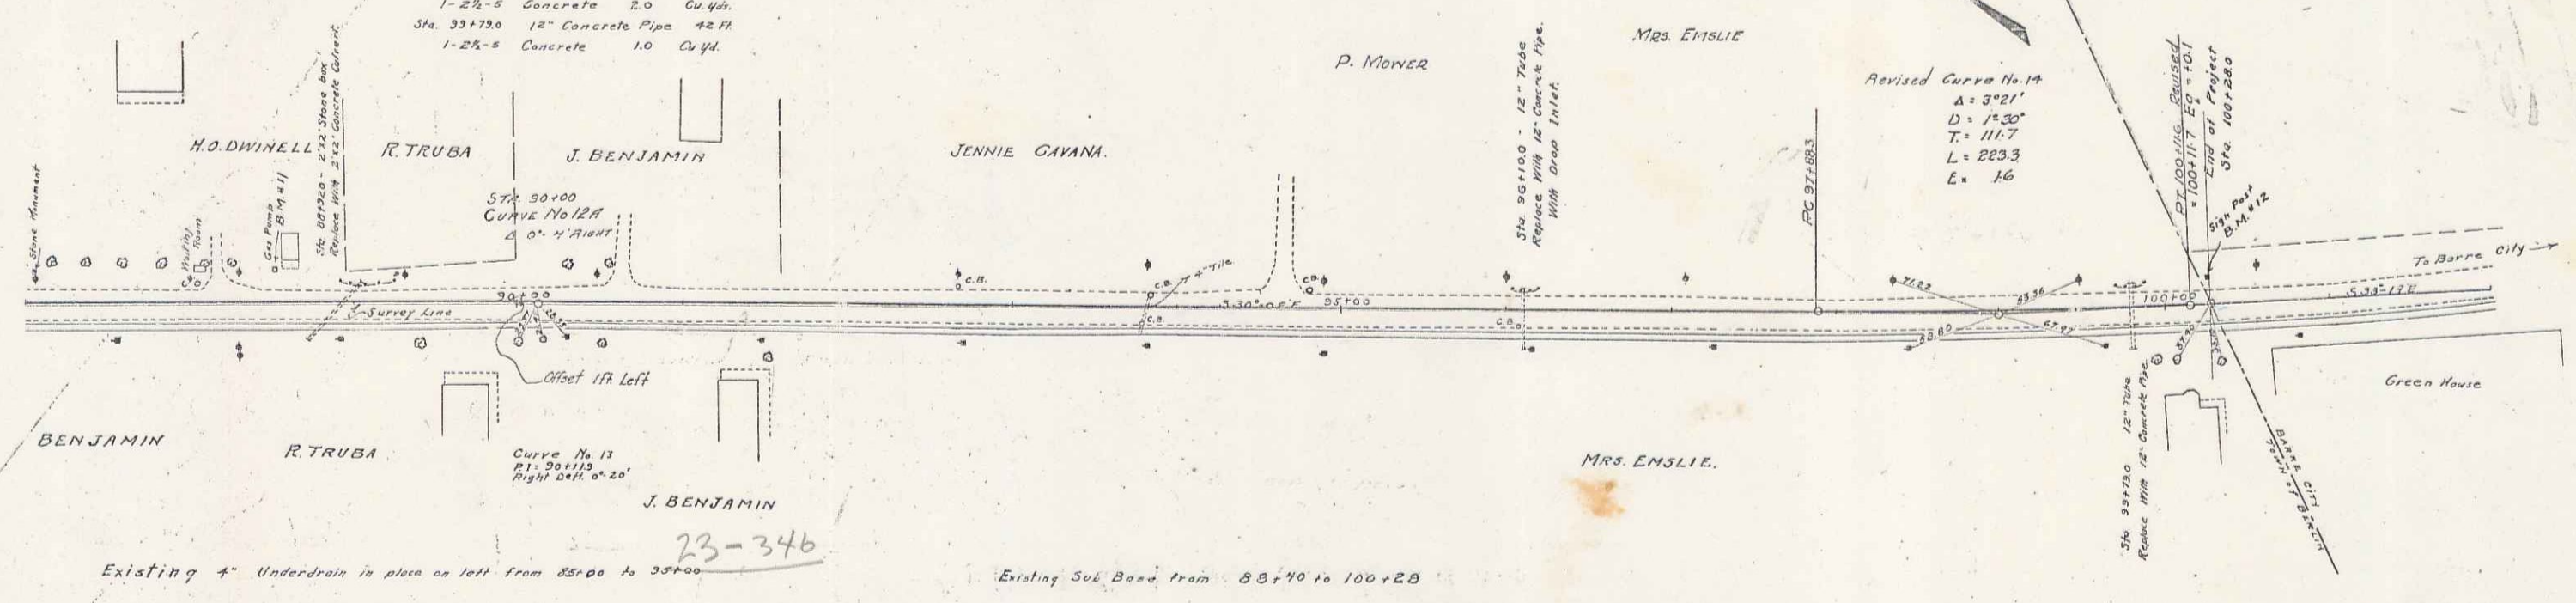

B.M. #11 South West Corner Concrete Foundation, Gasolin. Pump. Sta. 88152 Elev. 122.08
 B.M. #12 Spike in City Line Post, Left of Sta. 100+27 Elev. 136.82

Series of 2 sheets
 Sheet 1 of 2

4