


Δ 29°47'Lt
 D 12°
 R 417.5
 T 120.9
 L 243.2
 E 18.6

Δ 1°56'Lt
 D 1°
 R 5730
 T 96.7
 L 193.3
 E 0.9




40+000 to 53+500
 Present Concrete Pavement is to be removed, item 12, Cold Rock Excavation. This material is to be wasted.
 Sub-base of Gravel, item 19C, is to be placed where pavement is removed.
 Mulch, item 622, is to be placed on all earth slopes.

FED. ROAD STATE F. FILE NO. DIST. NO. STATE PROJ. NO. YEAR
 VT 111(7)

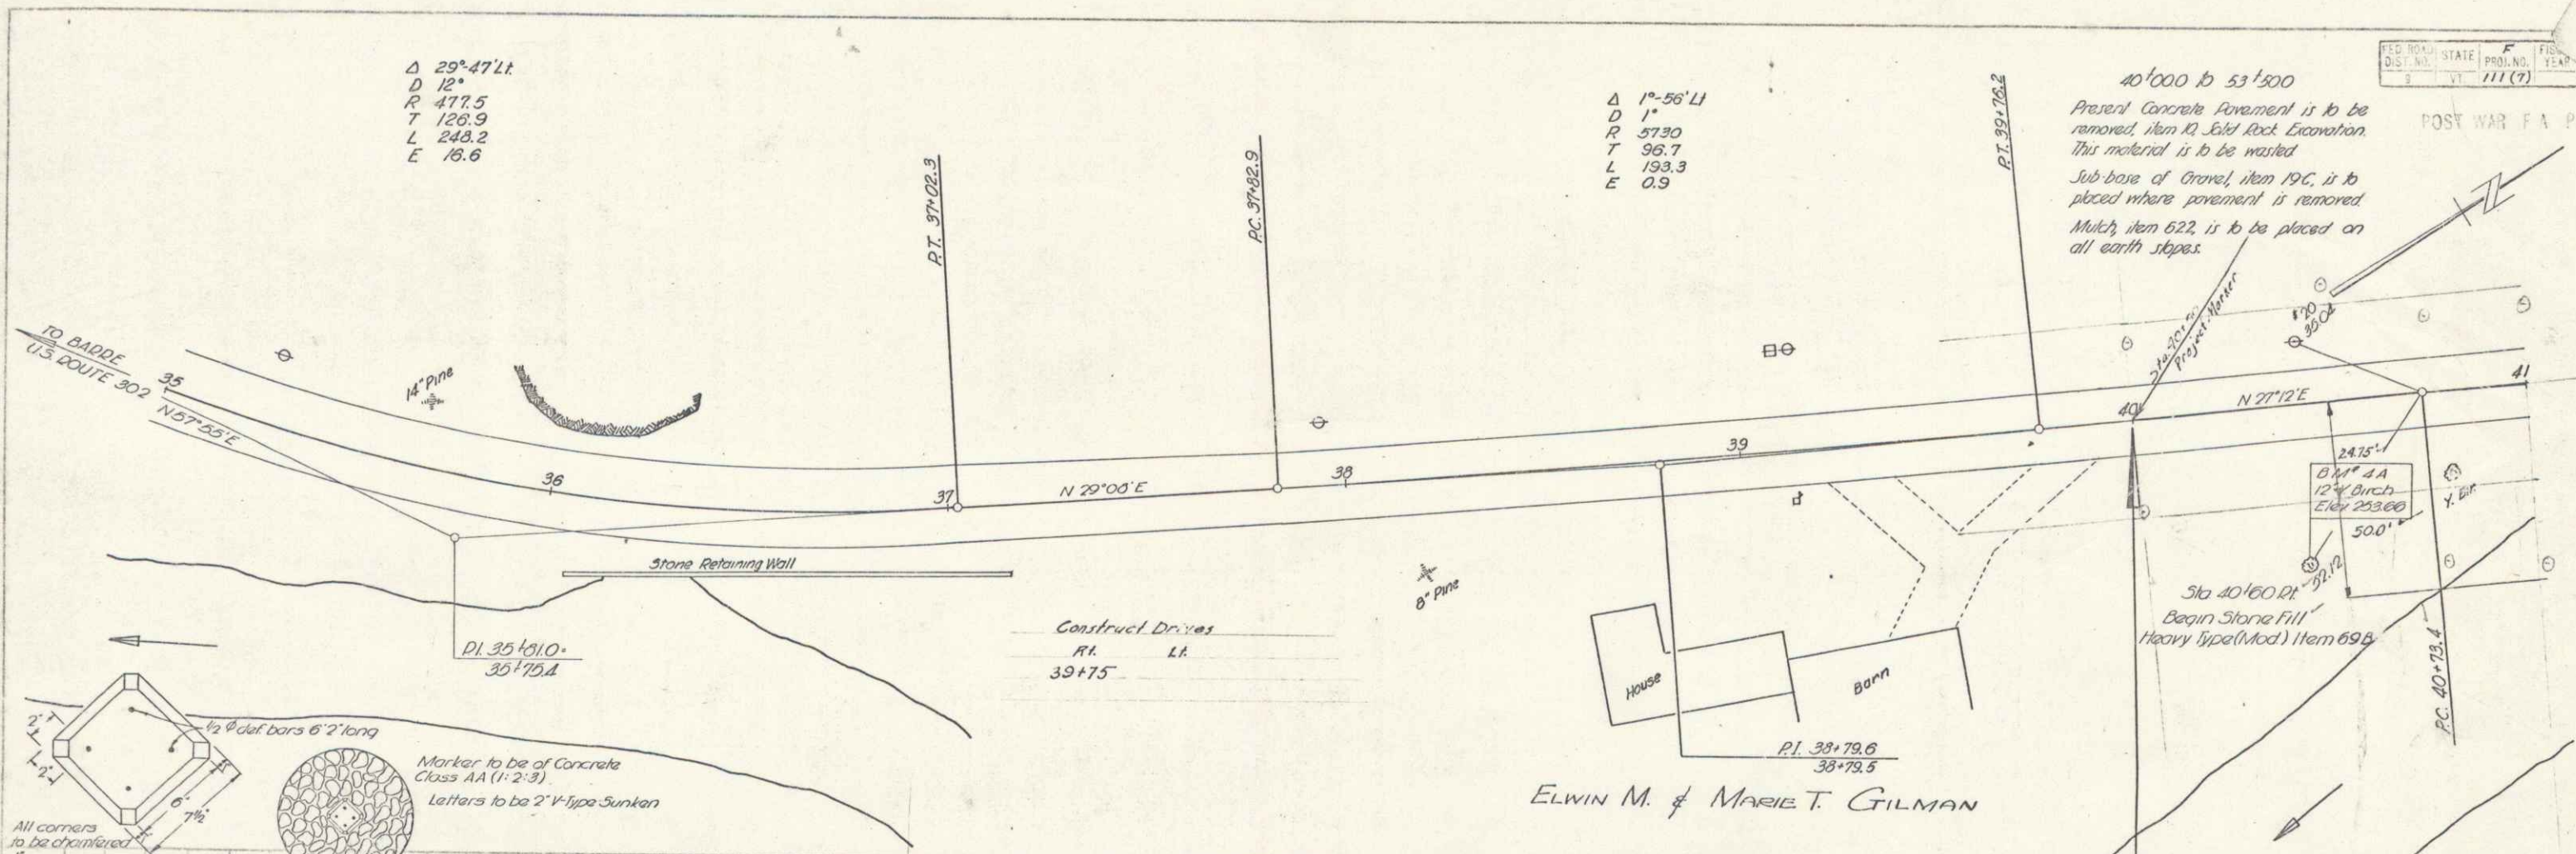

Construct Dr. Yes
 Rt. Lt.
 39+75

ELWIN M. & MARIE T. GILMAN

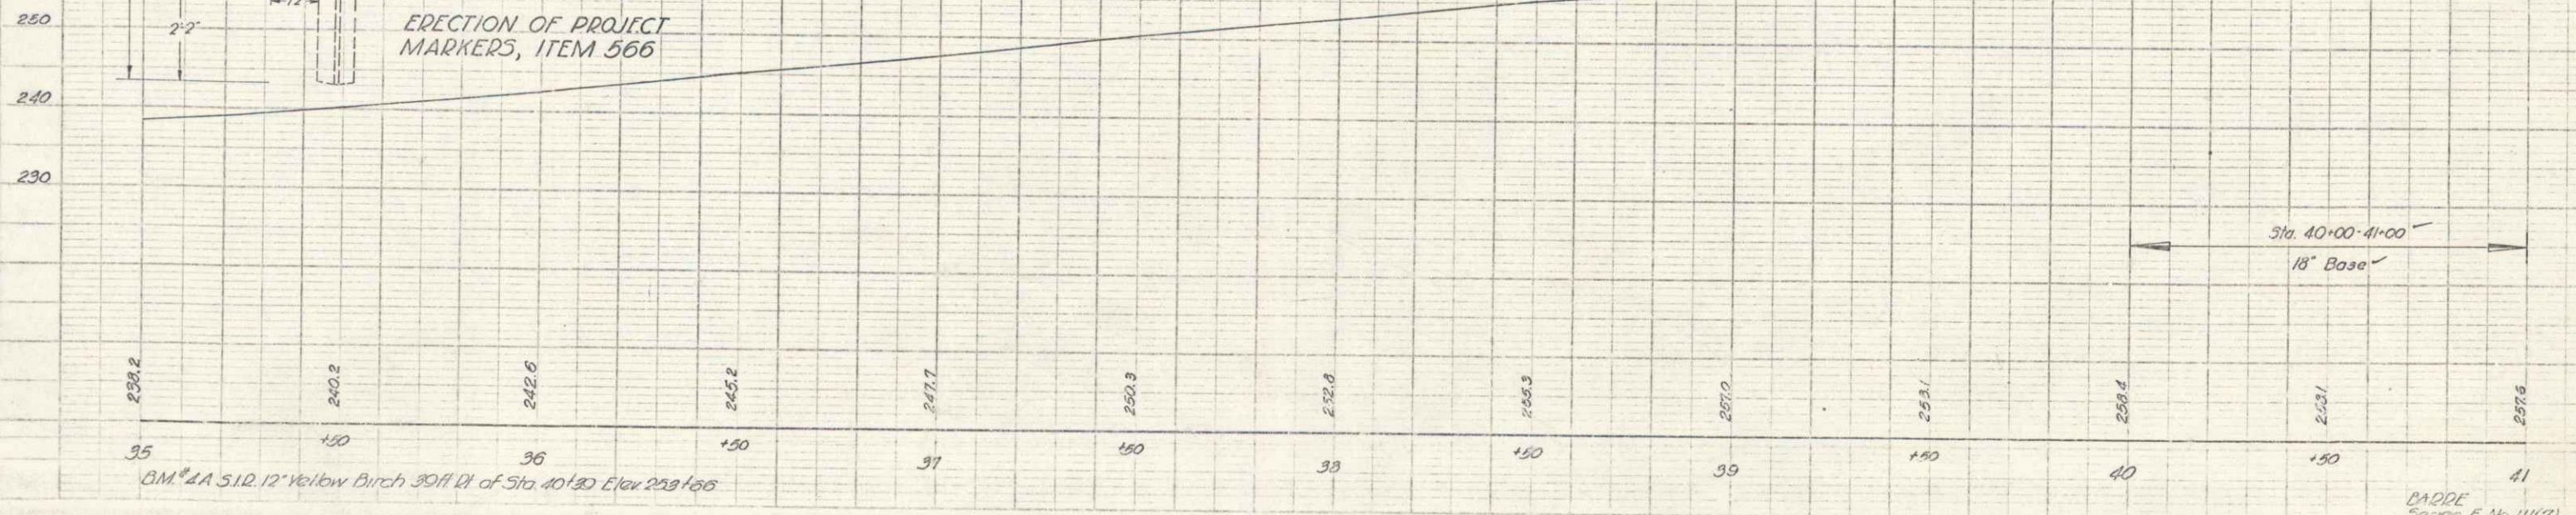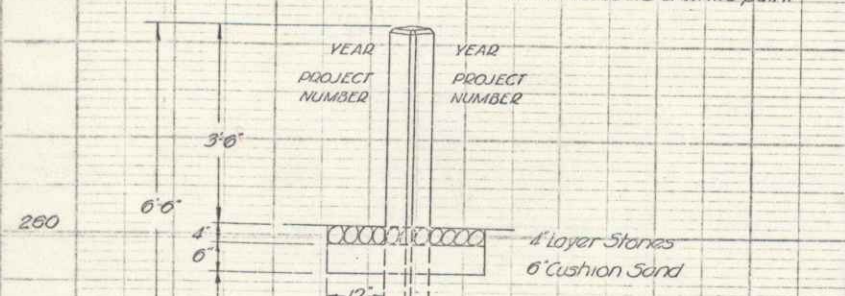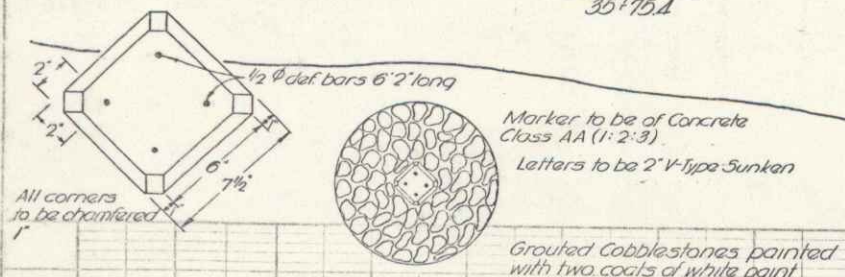

BM # 4A 512.12 Yellow Birch 3011 ft of Sta. 40+00 Elev 228.66

BADDE
 Series F No 111(7)
 Sheet 7 of 25 Sheets