


**TOWN OF BARRE**  
**COUNTY OF WASHINGTON**  
**U.S. ROUTE 302**  
**BARRE-EAST BARRE ROAD**

Pin# 990549

BEGINNING AT A POINT 1.089 MILE EASTERLY OF THE  
 BARRE CITY LINE AND EXTENDING EASTERLY 0.756 MILES

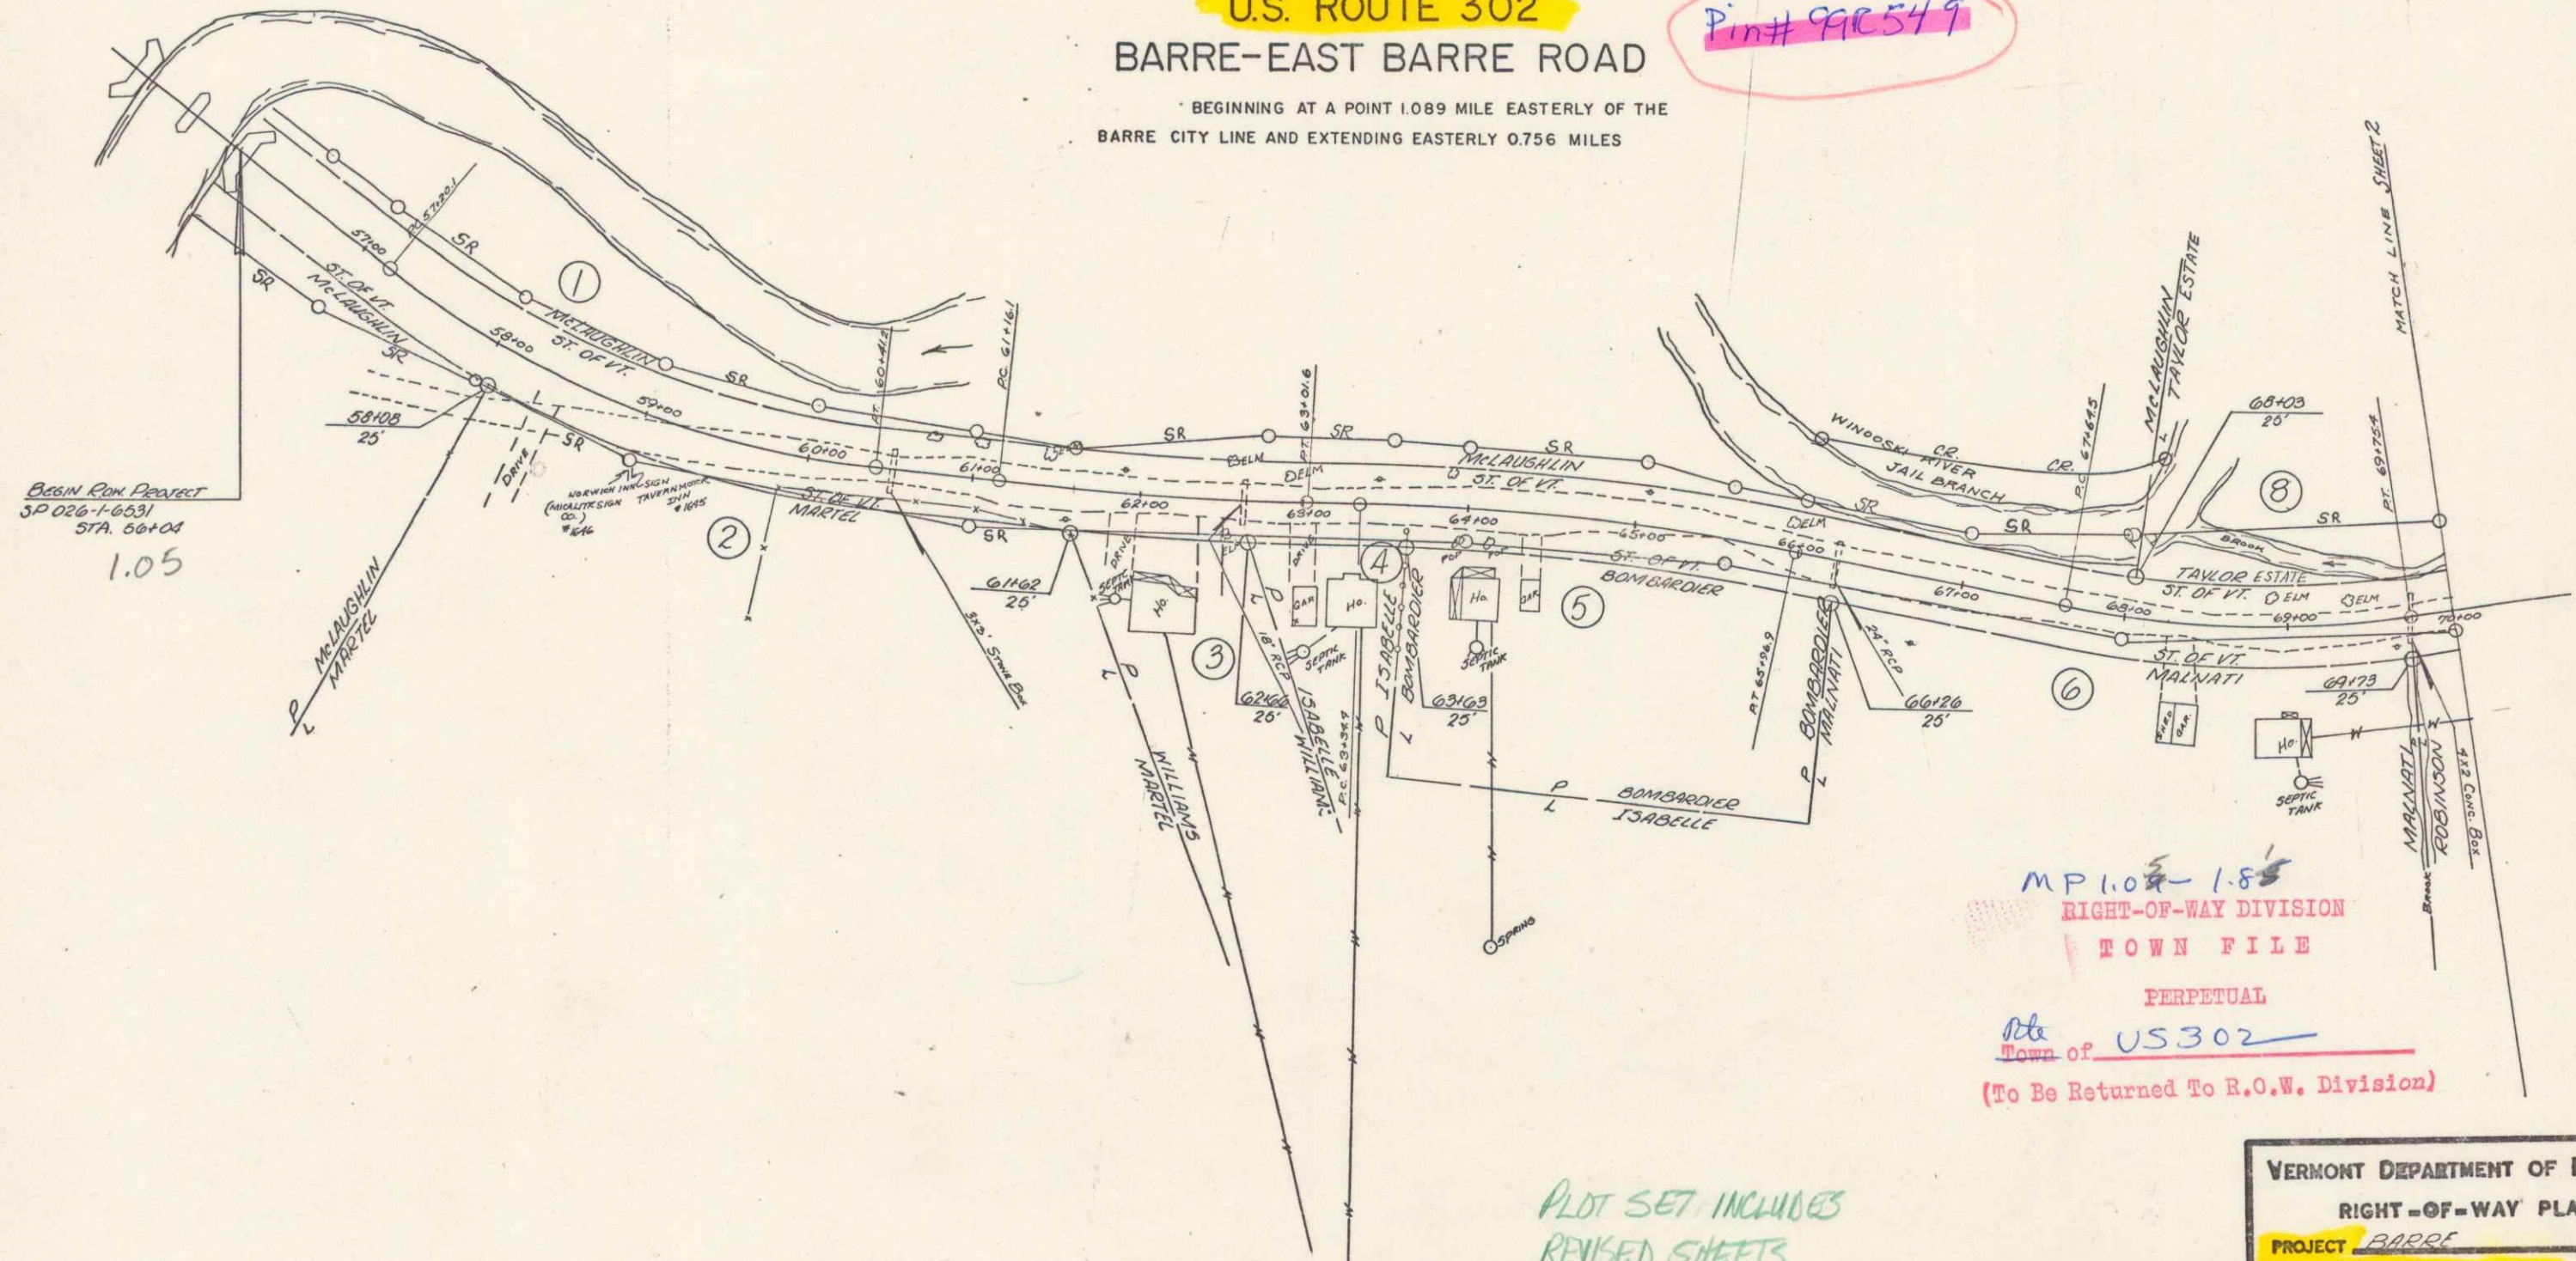

Basin Run Project  
 SP 026-1-6531  
 STA. 60+00  
 1.05

MP 1.089-1.845  
 RIGHT-OF-WAY DIVISION  
 TOWN FILE  
 PERPETUAL  
 Rte of US 302  
 (To Be Returned To R.O.W. Division)

PLOT SET INCLUDES  
 REVISED SHEETS

**VERMONT DEPARTMENT OF HIGHWAYS**  
**RIGHT-OF-WAY PLANS**  
 PROJECT BARRE  
 NO. SP 026-1-6531  
 SHEET 1 OF 6

APPROVED <u>H.P. Radwin</u> R.O.W. DIRECTOR DATE <u>4-17-67</u>	APPROVED <u>G.M. Lane</u> HIGHWAY ENGINEER DATE <u>4/17/67</u>	APPROVED <u>R.F. Joubert</u> DISTRICT ENGINEER DATE <u>4/17/67</u>	APPROVED <u>E.W. Stibney</u> ASST. CHIEF ENGINEER DATE <u>4/17/67</u>	APPROVED <u>P.H. Cress</u> CHIEF ENGINEER DATE <u>4/18/67</u>
---	--	--	---	---

SUBMITTED BY ORDER OF THE ST. HWY BOARD