


1/1/59

Town: Berre  
Route: US 302  
Project: mm 2.53 to 3.33  
Pin# 992553

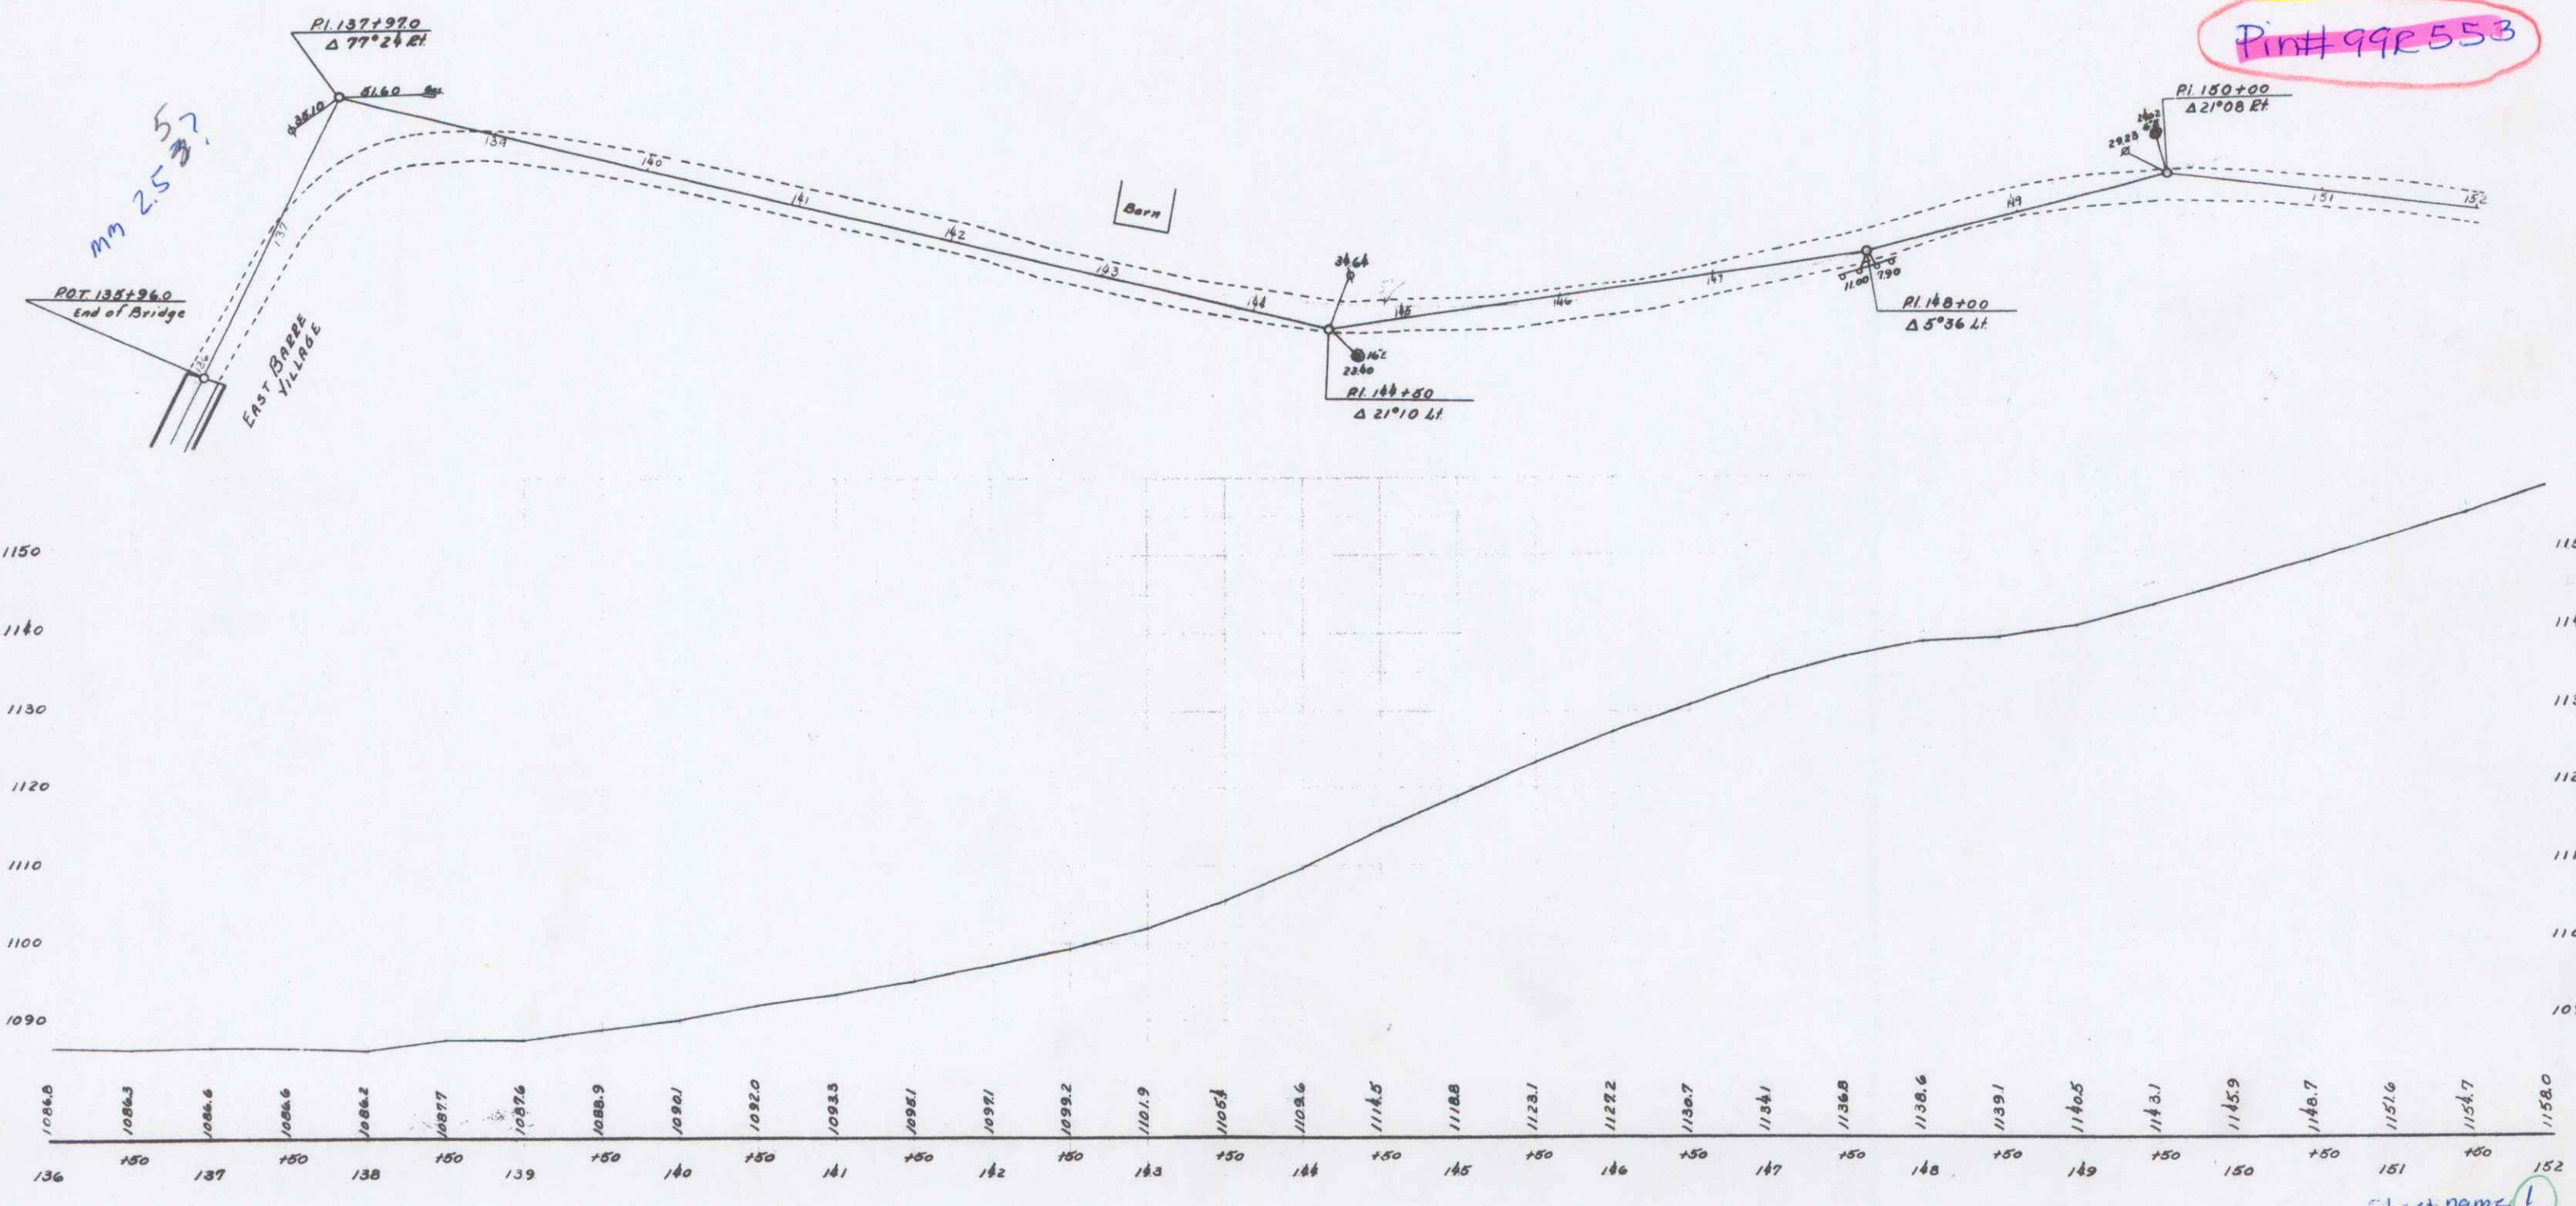

STEARNS R. JENKINS

Sheet Name: 1  
US 302