



**GUARD RAIL REQUIRED**  
 ON LEFT  
 Sta 70+00 to 75+00 Length 50' 00"  
 Sta 75+00 to 80+00 Length 50' 00"  
 ON RIGHT  
 Sta 70+00 to 75+00 Length 50' 00"  
 Sta 75+00 to 80+00 Length 50' 00"  
**TOTAL THIS SHEET 200' 00"**

**NEW CULVERTS REQUIRED**  
 Sta 70+00 to 75+00 16" Con. I.P.  
 1-2 1/2' Concrete  
 Earth Excav.  
 30 ft  
 1.0 ft

**SUB-DRAIN REQUIRED**  
 Rotating Pipe Culvert  
 Sta 70+00 to 75+00 16" Pipe 24' Long

**STANDARD UNDERDRAIN**  
 Sta 70+00 to 75+00 Length 54'

YEAR	STATE	RECORD	DATE	NO.	TOTAL
3	VT	35	1924	8	13

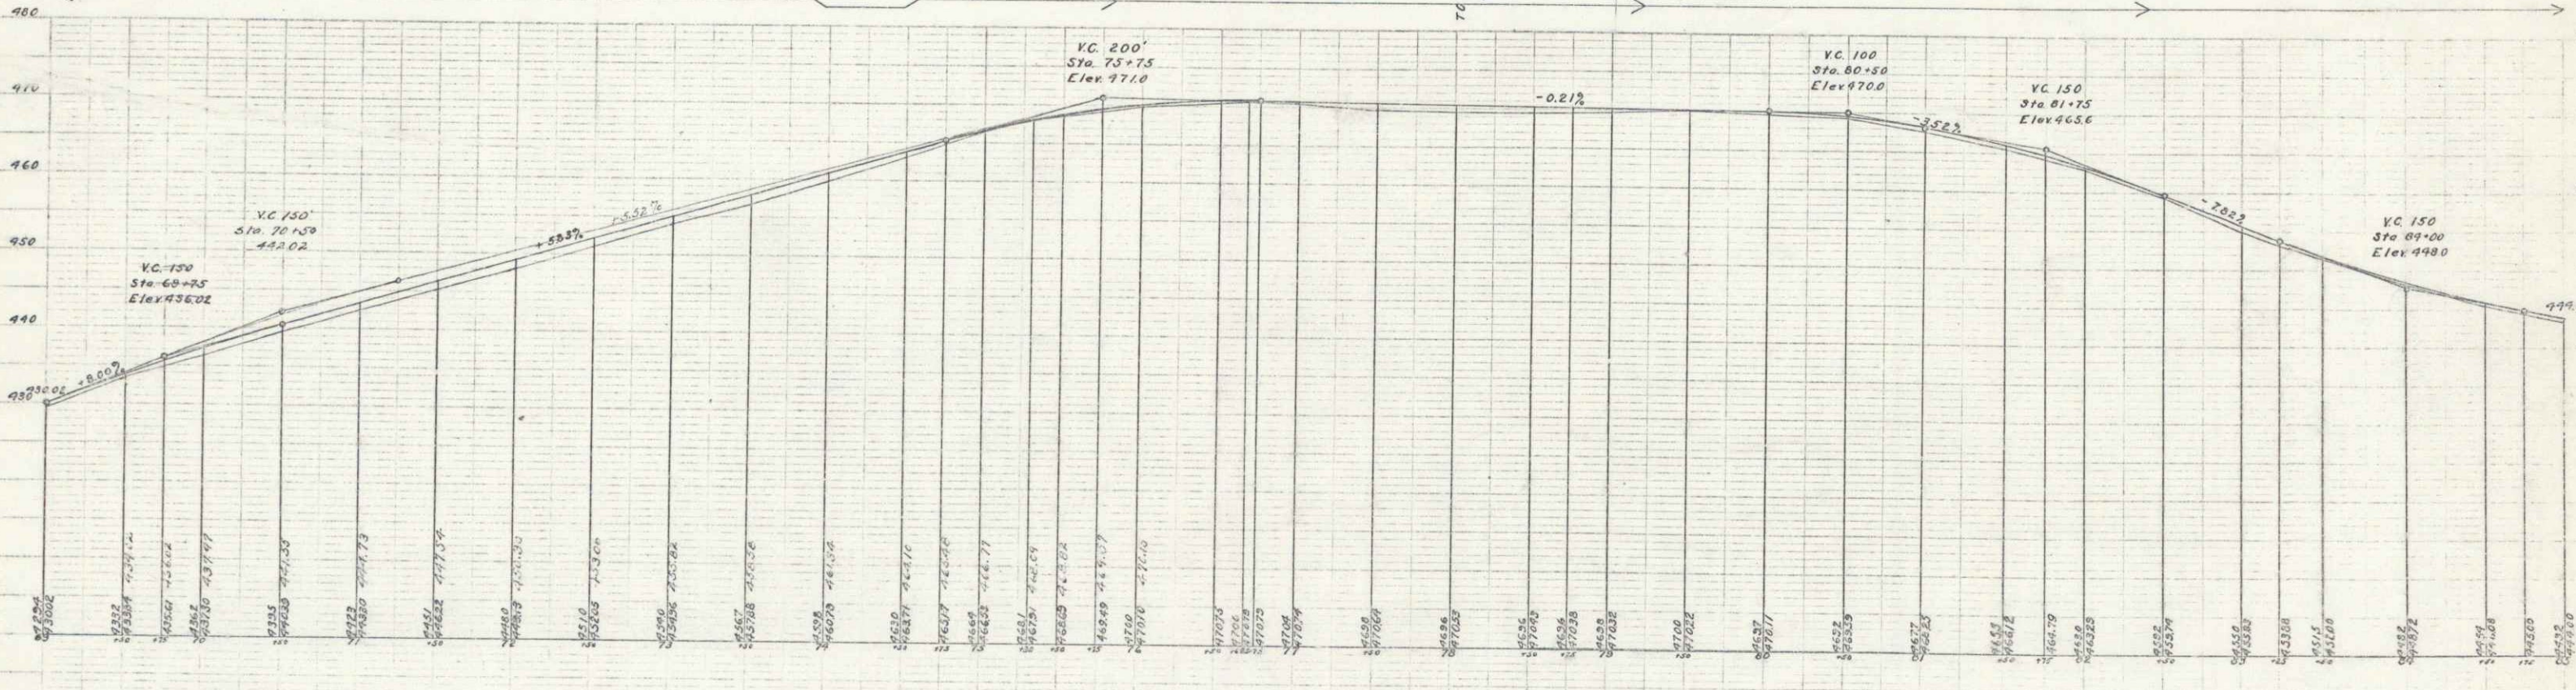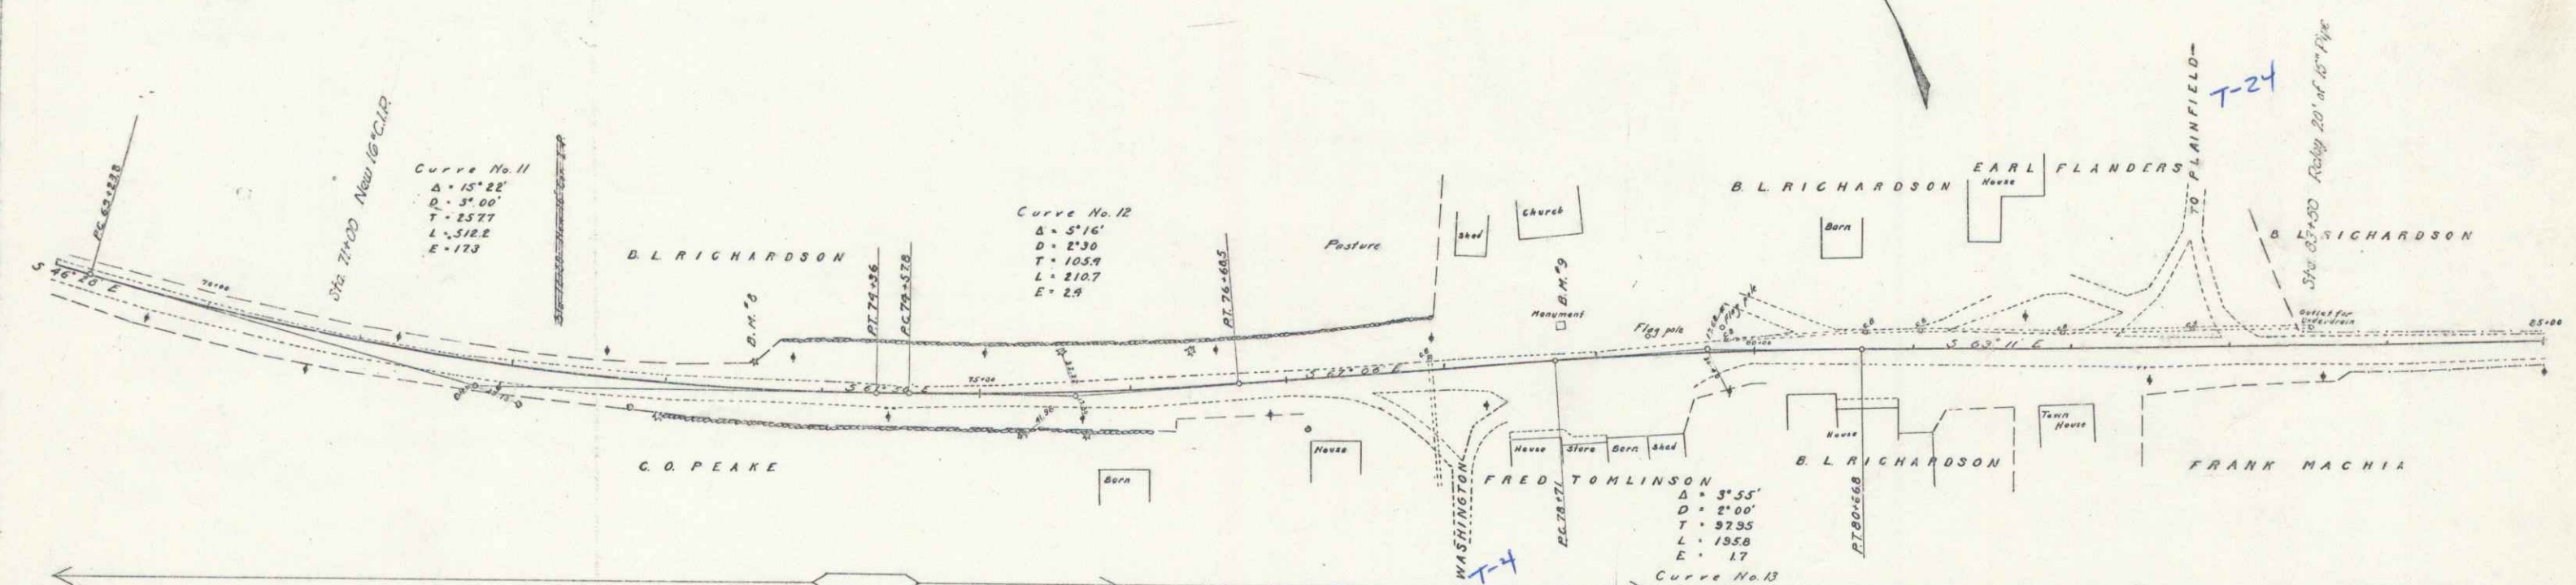

B.M.'s Spike in Tamarack Tree Left of Sta 73+55 Elev 453.79  
 B.M.'s S.E. Corner of Monument Left of Sta 78+75 Elev 474.71