


NO. OF SHEETS	NO. OF SHEETS	NO. OF SHEETS	NO. OF SHEETS	NO. OF SHEETS
1	1	1	1	1

PARCEL INSTRUMENT DATE GRANTOR GRANTEE RECORDED REMARKS
 ABCDEFGH W.D. 9-17-36 MERT M. CARTER GROTON
 ST. of Yr. 19 BOOK PAGE DATE CUL. STA. #
 461 9-1936

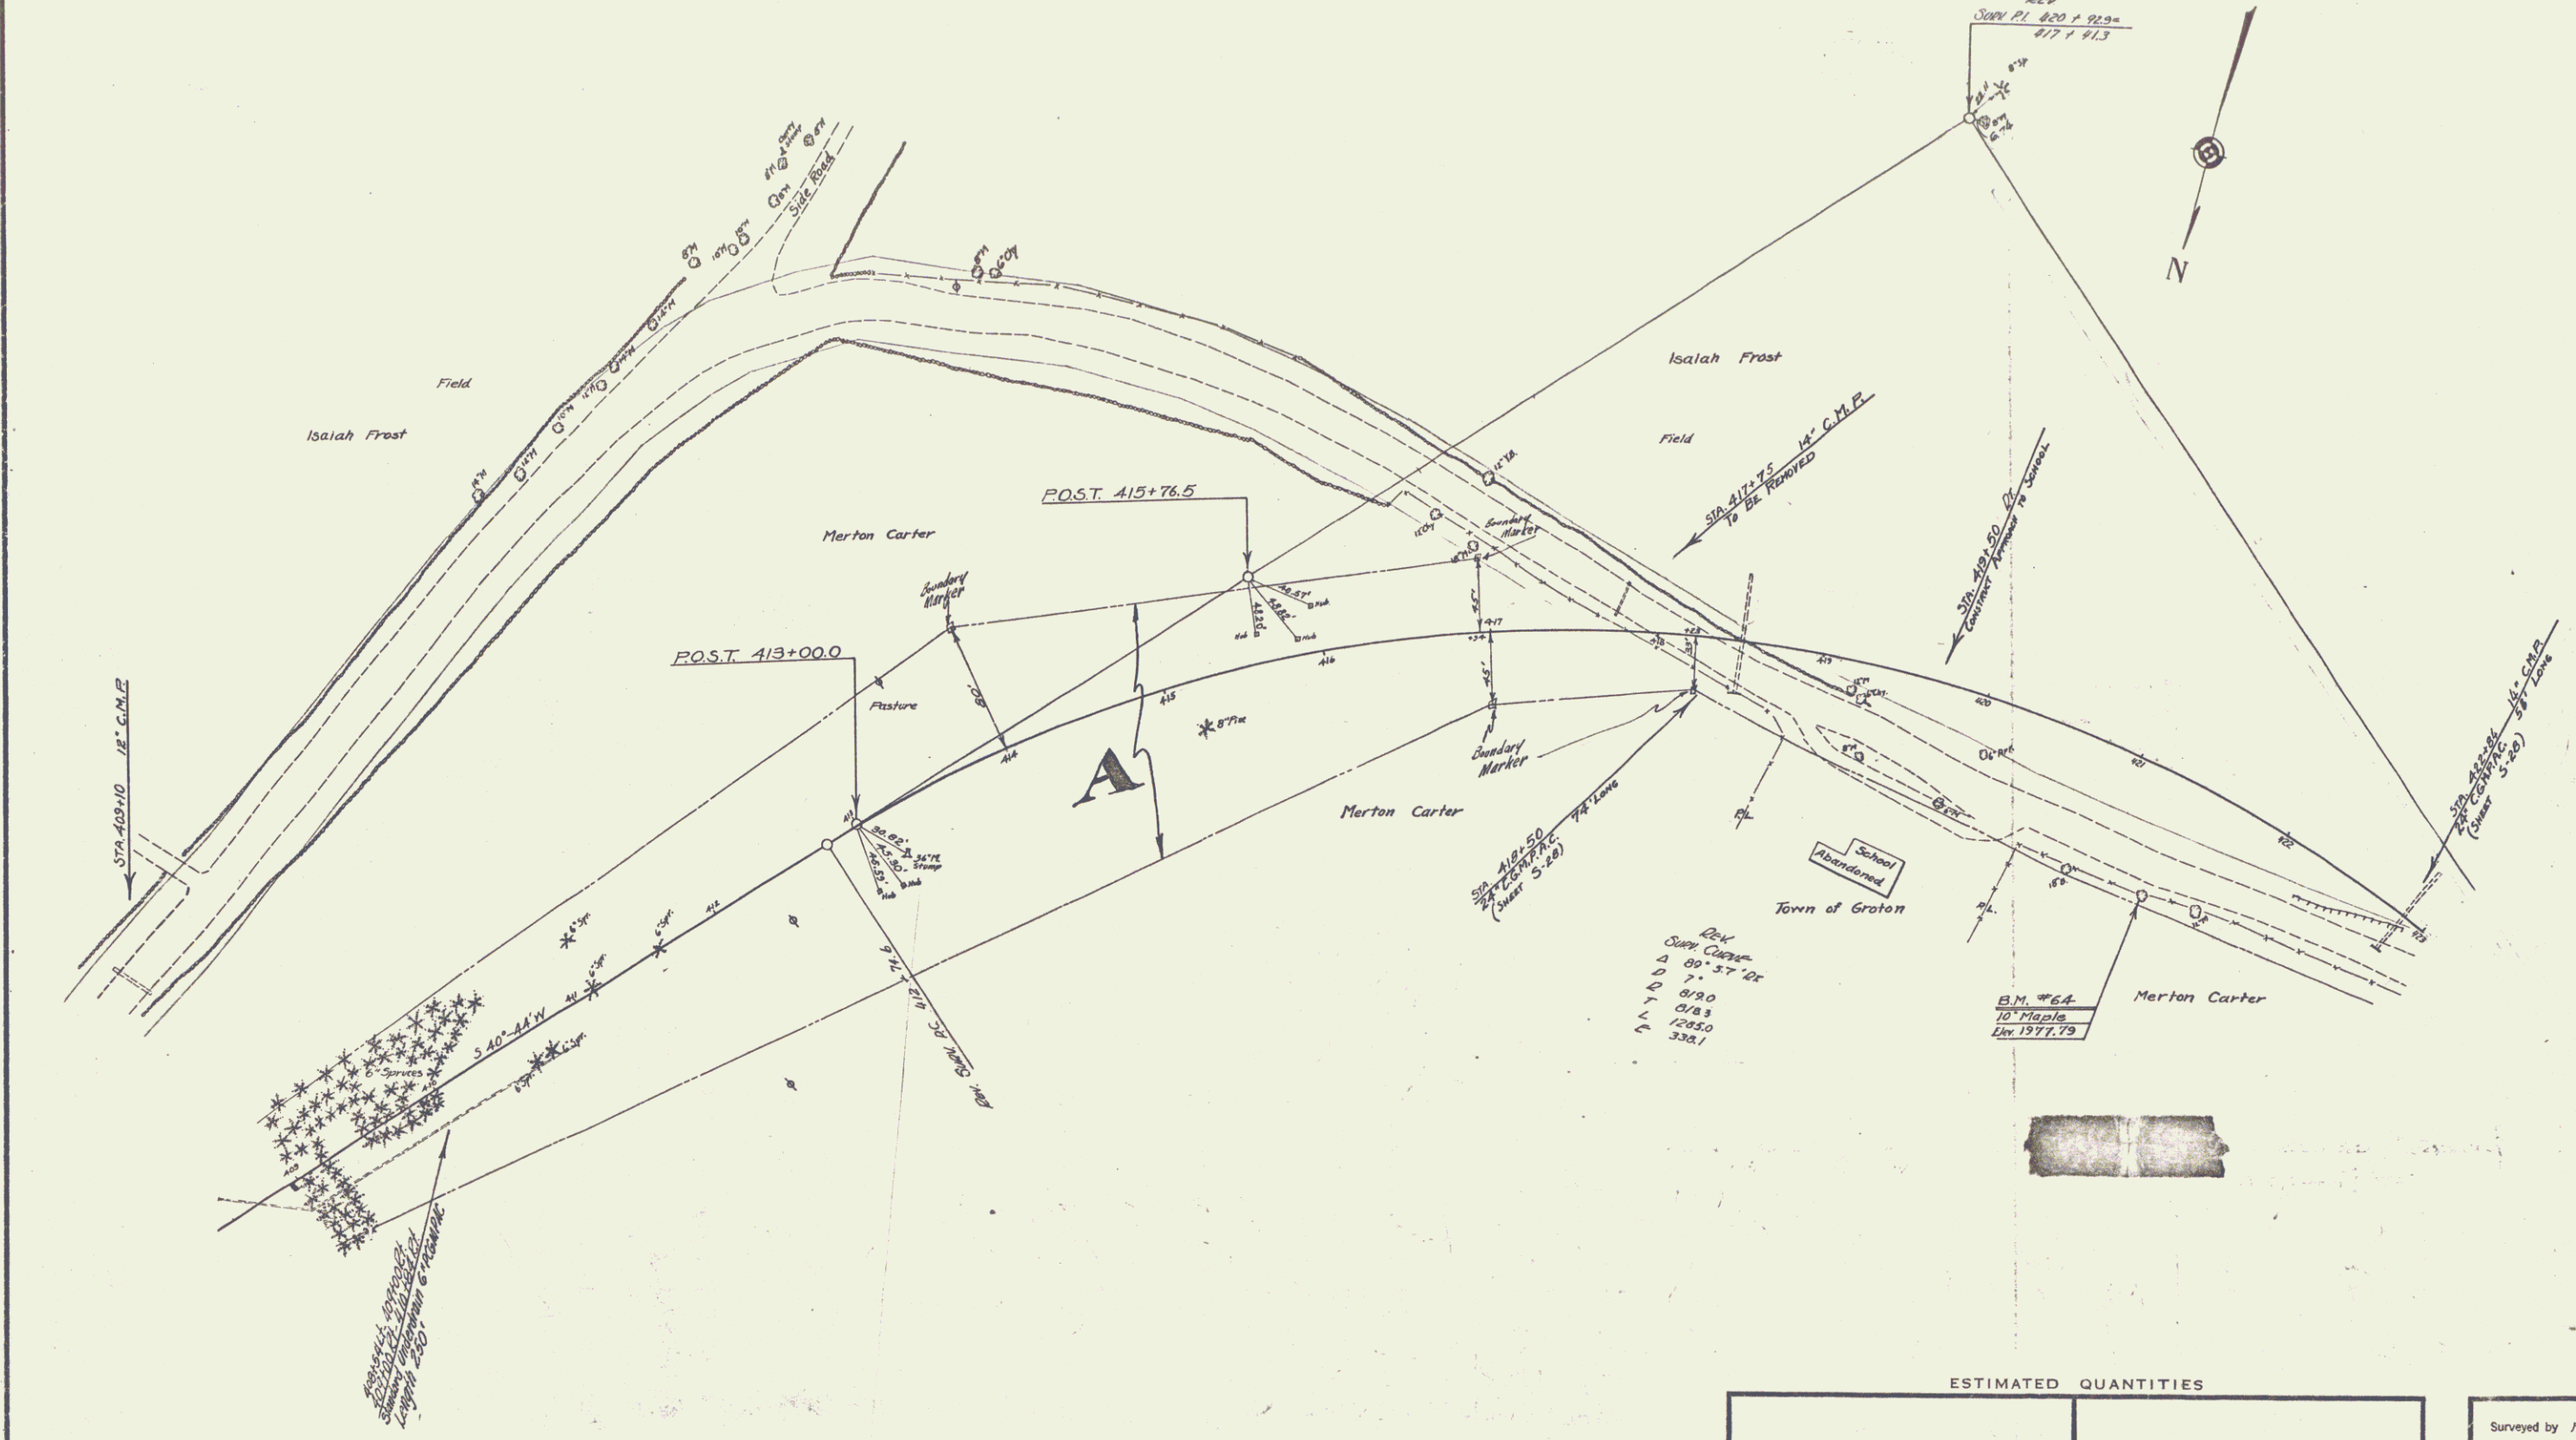

ESTIMATED QUANTITIES	

Surveyed by FARMINGTON
 Designed by
 Drawn by CONE
 Traced by CONE
 Checked by
 Series F.A.P. No. 111-E Filed
 Sheet 6A of 94 Sheets

4 5