


TRACED D MACCHI 10/84

Town of Essex Orange-Topsham
Rte US 302

1117 1334 3 20

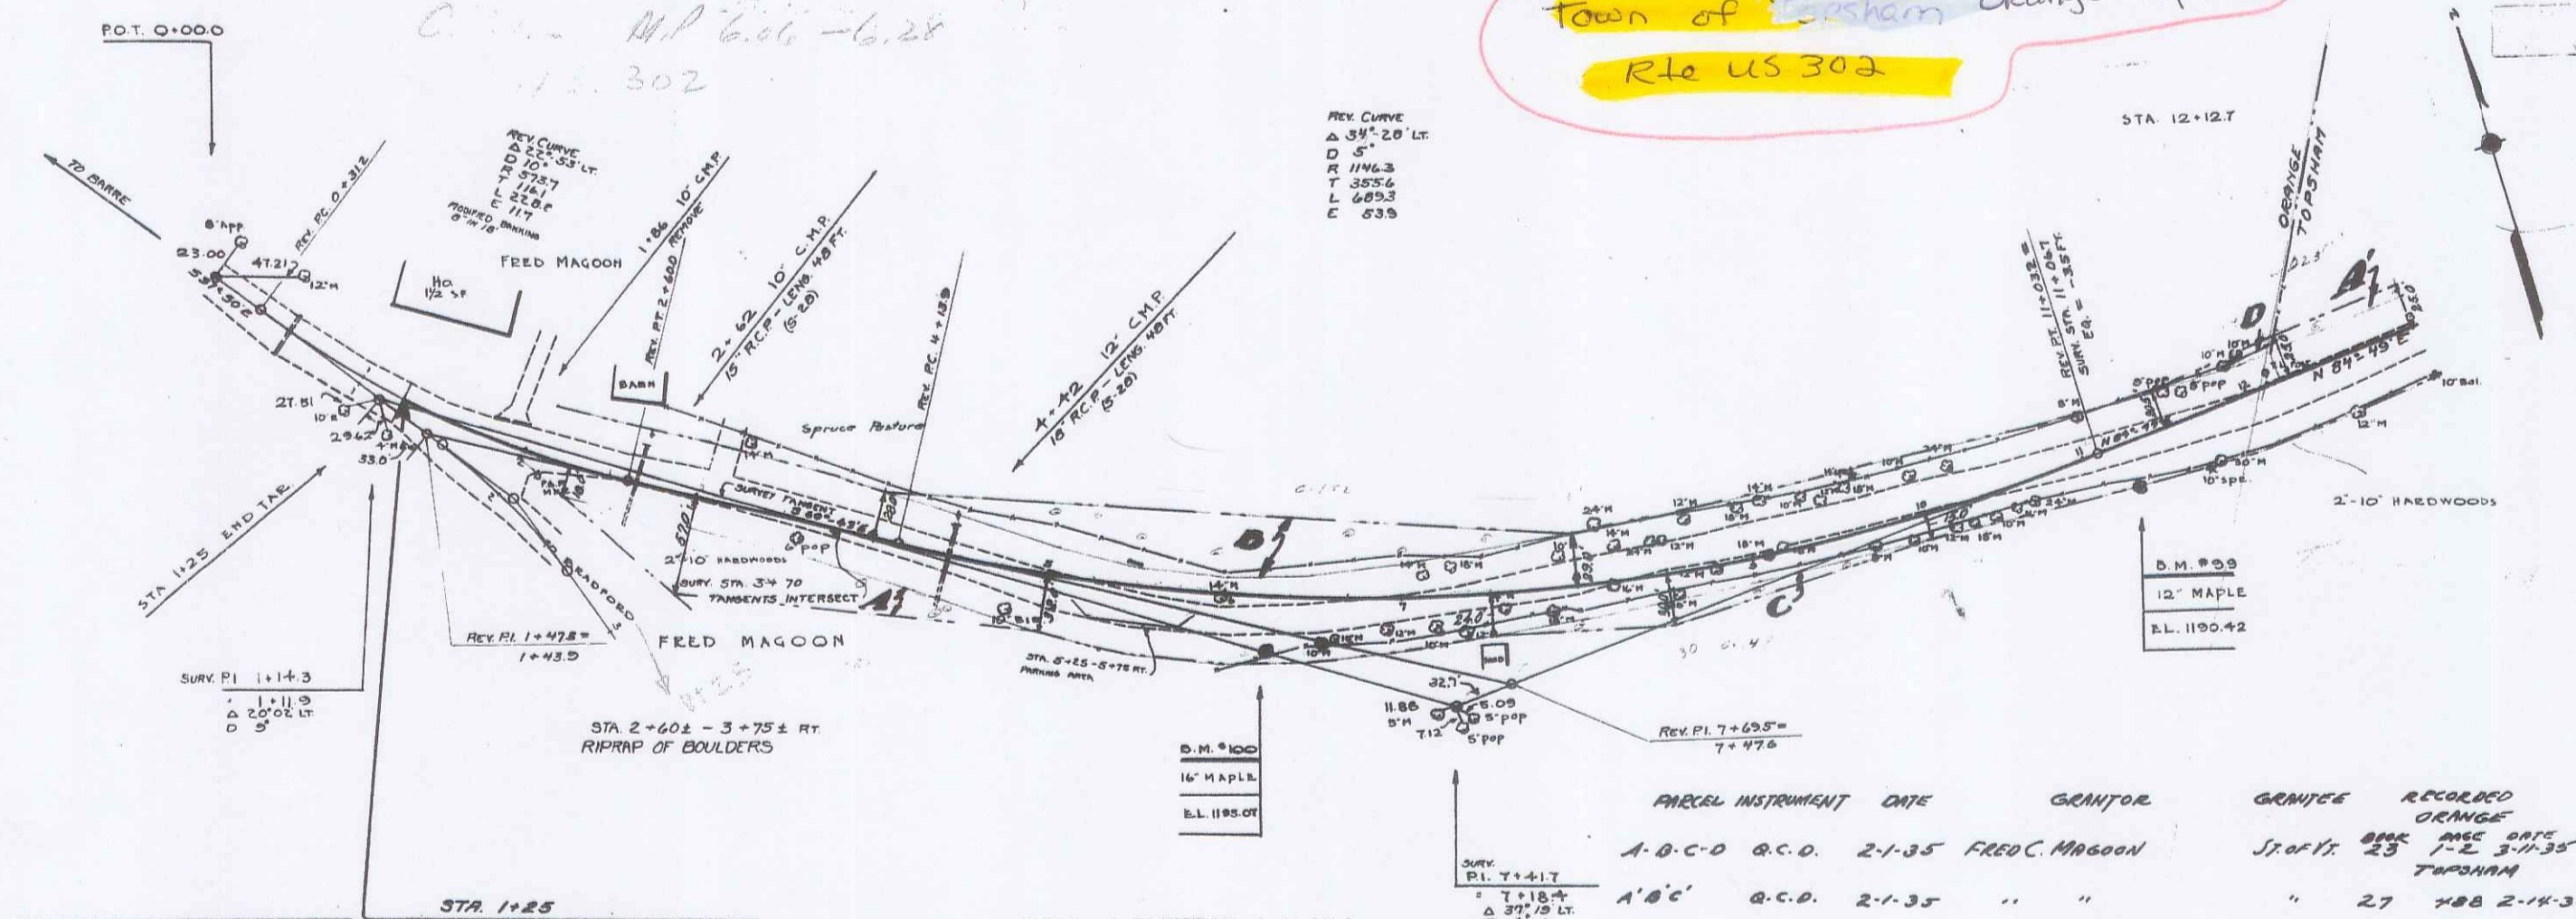


ELEVATIONS SHOWN ARE FINISHED GRADES. ELEVATIONS OF CONSTRUCTION TO BE 0.21' LOWER.

PARCEL INSTRUMENT	DATE	GRANTOR	GRANTEE	RECORDED
A-B-C-D	Q.C.D.	2-1-35	FRED C. MAGOON	Jr. of Y. 23
A-B-C	Q.C.D.	2-1-35	" "	27

1200
1190
1180

1200
1190
1180

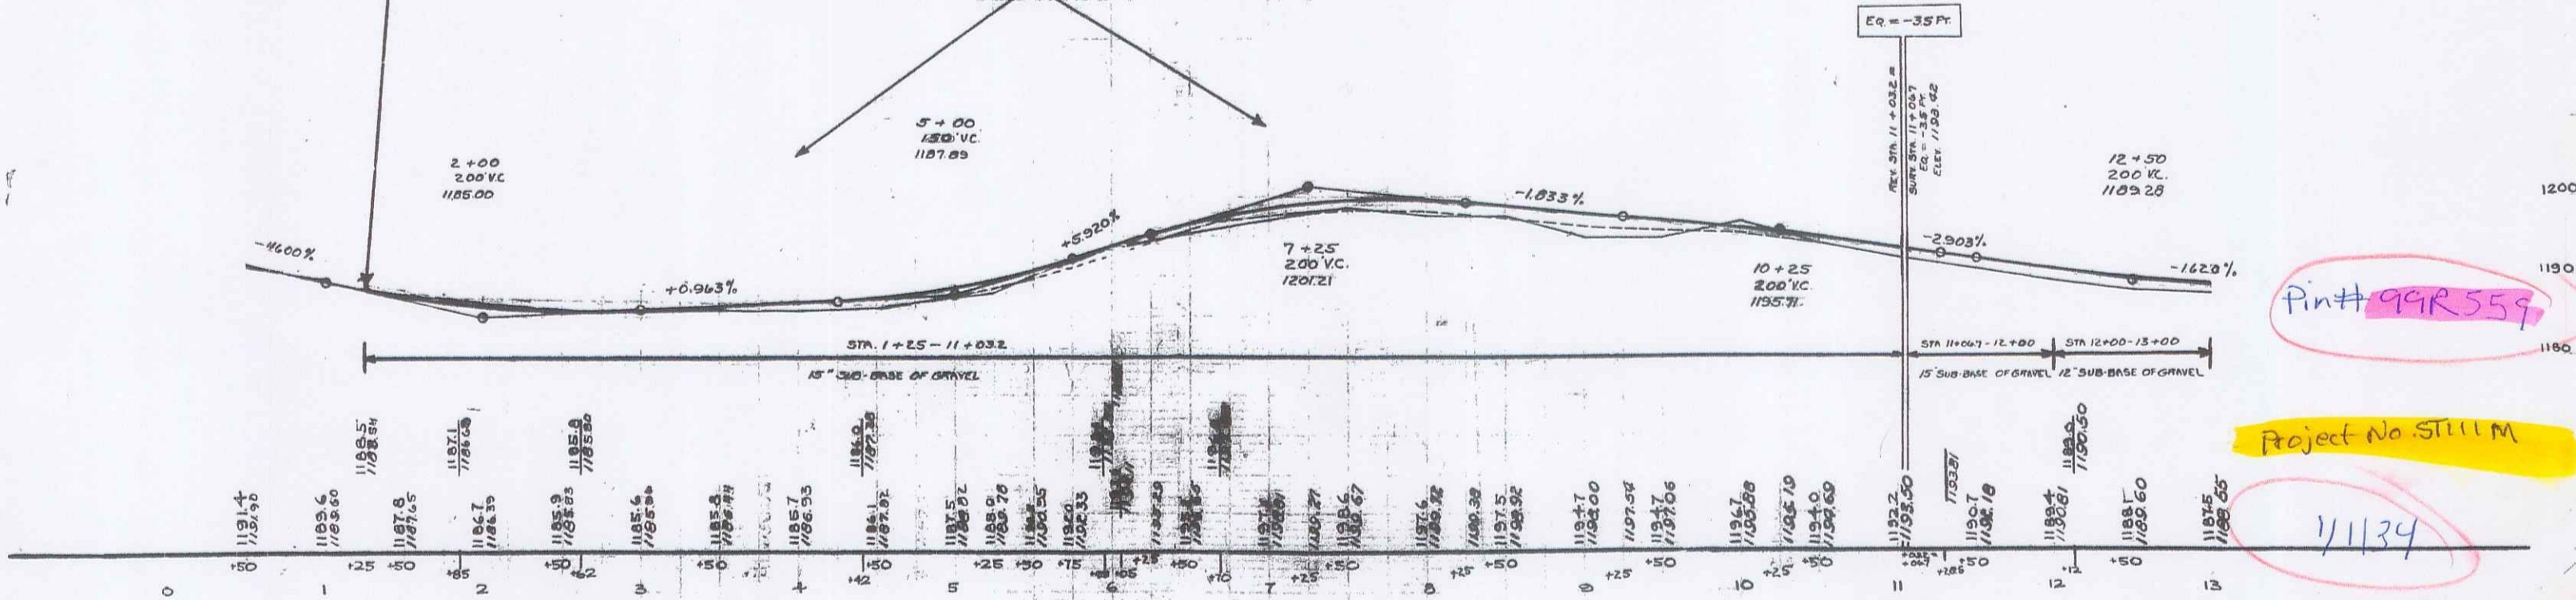

Pin# 99R559

Project No 5111M

11134

B.M. # 100 SPIKE IN TRUNK 16" MAPLE ET 19 FT. STA. 6+27 EL. 1195.07

SERIES NO. 1117 SHEET 3 OF 20