


WOOD GUARD RAIL		CABLE GUARD RAIL		GUIDE POSTS OF WOOD	
STATION	LEFT	STATION	LEFT	STATION	LEFT
330+50-331+25	72'	330+00-330+24	368'	331+32	1
332+00-336+04	144'	334+00-341+50	300'	333+50	1
344+00	24'			337+25	1
348+00-362+00	48'				

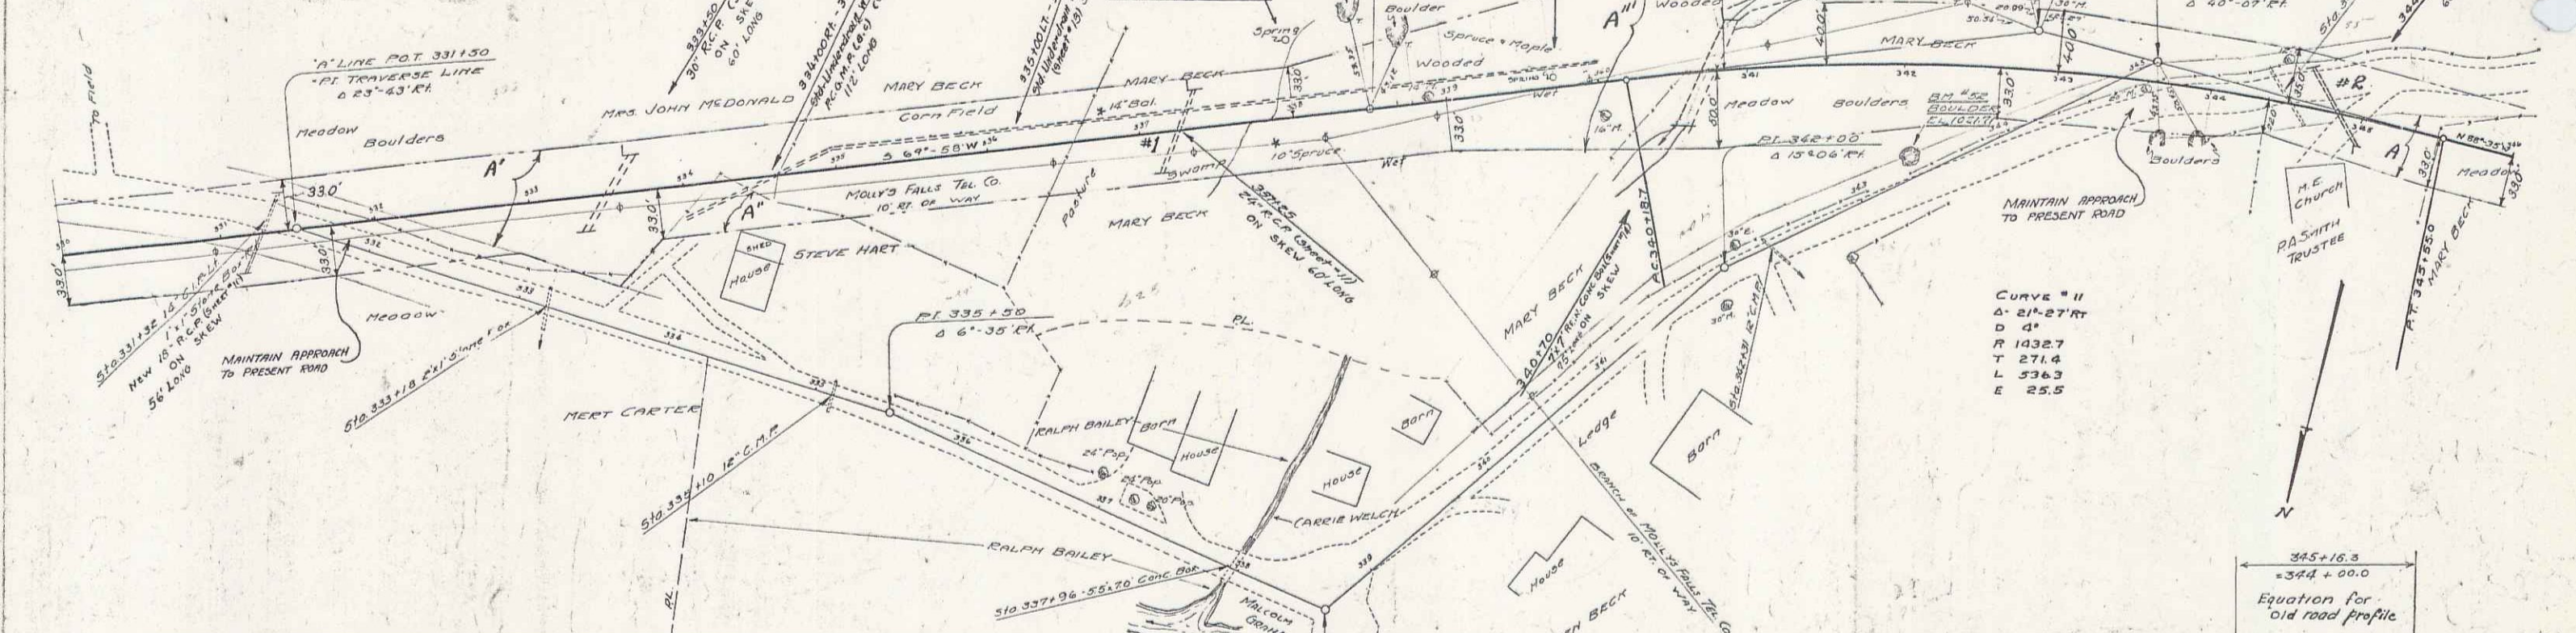

Parcel	Kind of Instrument	Date of Instrument	Grantor	Grantee	Recorded Book Page	Remarks
A	W.D.	12-3-32	P.A. Smith	Stadvt.	19 64	1-17-33
A	"	"	"	"	"	"
A	W.D.	7-3-33	Mrs. John McDonald	Stadvt.	19 73	7-5-33
A	W.D.	1-19-33	Steve Hart	Stadvt.	18 624	1-17-33
Cul. H.R.	W.D.	12-20-32	Mary Beck	Stadvt.	19 74	4-5-33 364 337+25 344+00

