
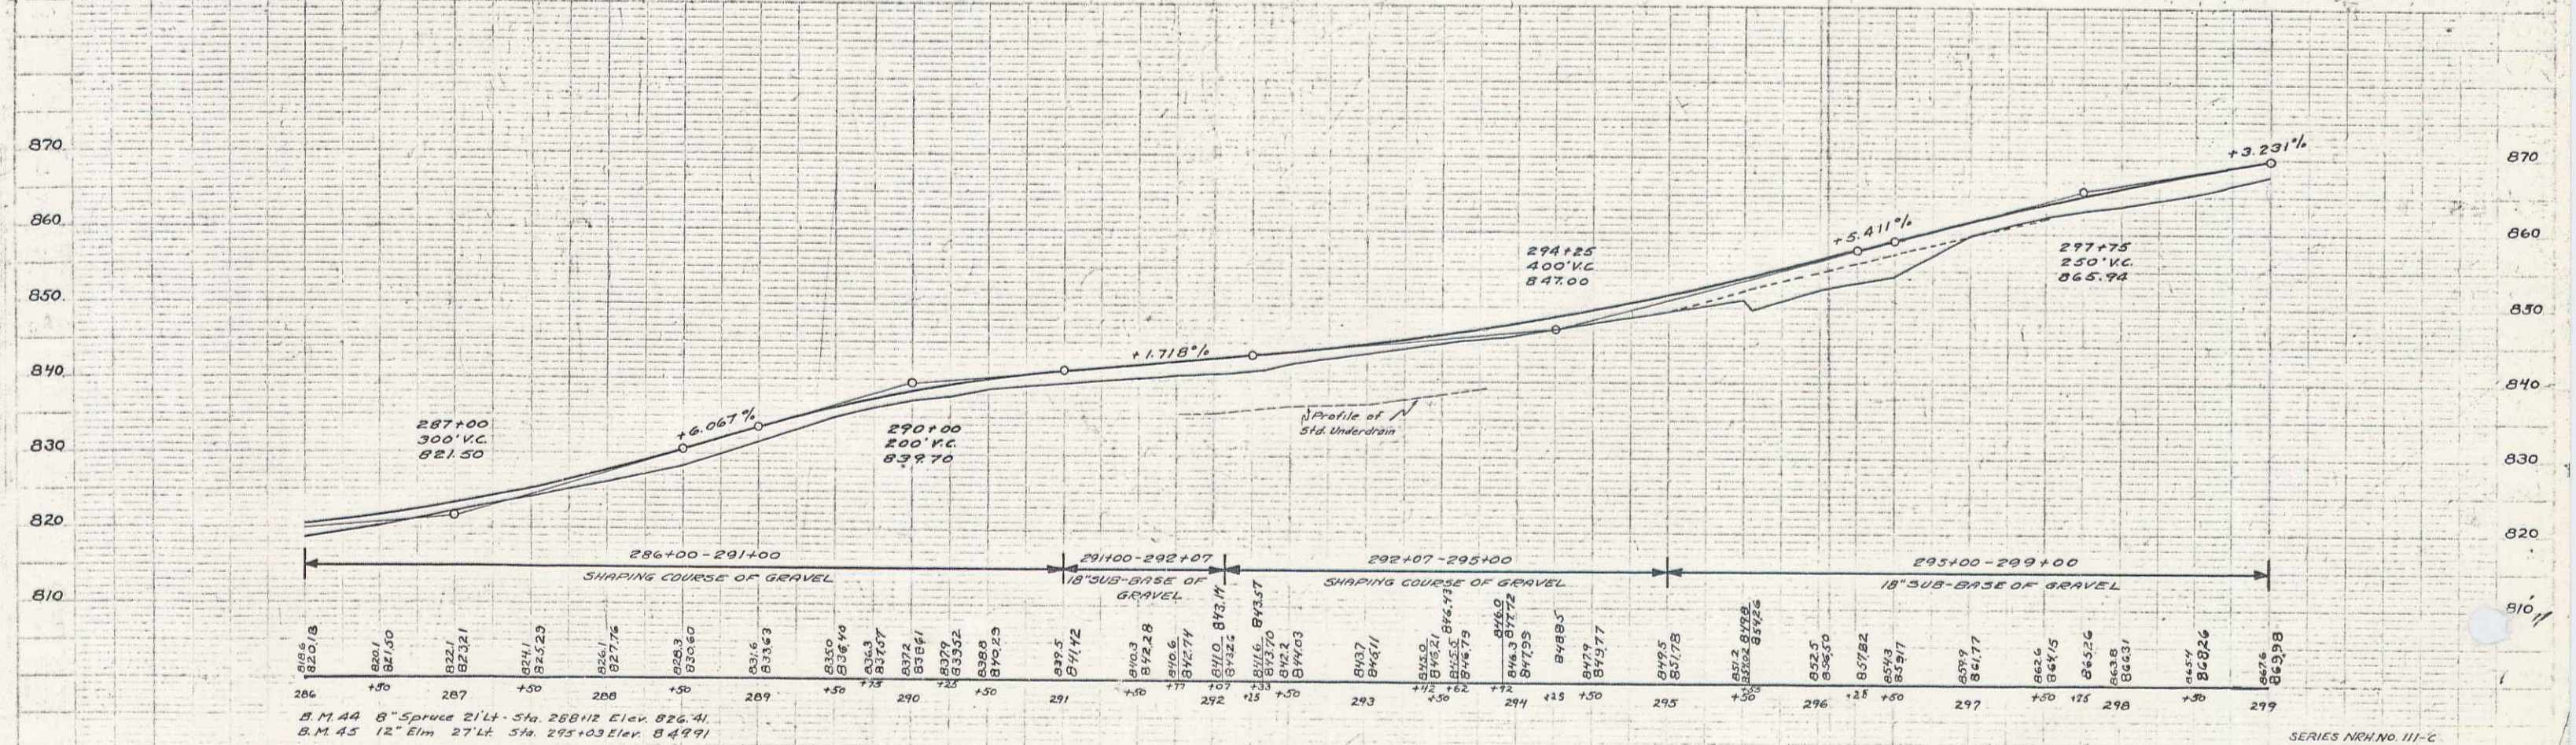


NOTE
 CHANNEL EXCAVATION IS TO BE USED
 IN THE CONSTRUCTION OF EMBANKMENT
 AND IS NOT TO BE WASTED.

Parcel	Kind of Instrument	Date of Grant	Grantor	Grantee	Recorded Book	Recorded Page	Remarks
B	O.C.D.	1-30-34	Lee S. Blanchard	Staff M.	13	677	1-7-34
B 2nd	"	1-30-34	Charles Ricker	"	13	676	1-7-34
A	W.D.	5-11-34	Wm F. Annis	"	19	38	5-12-34

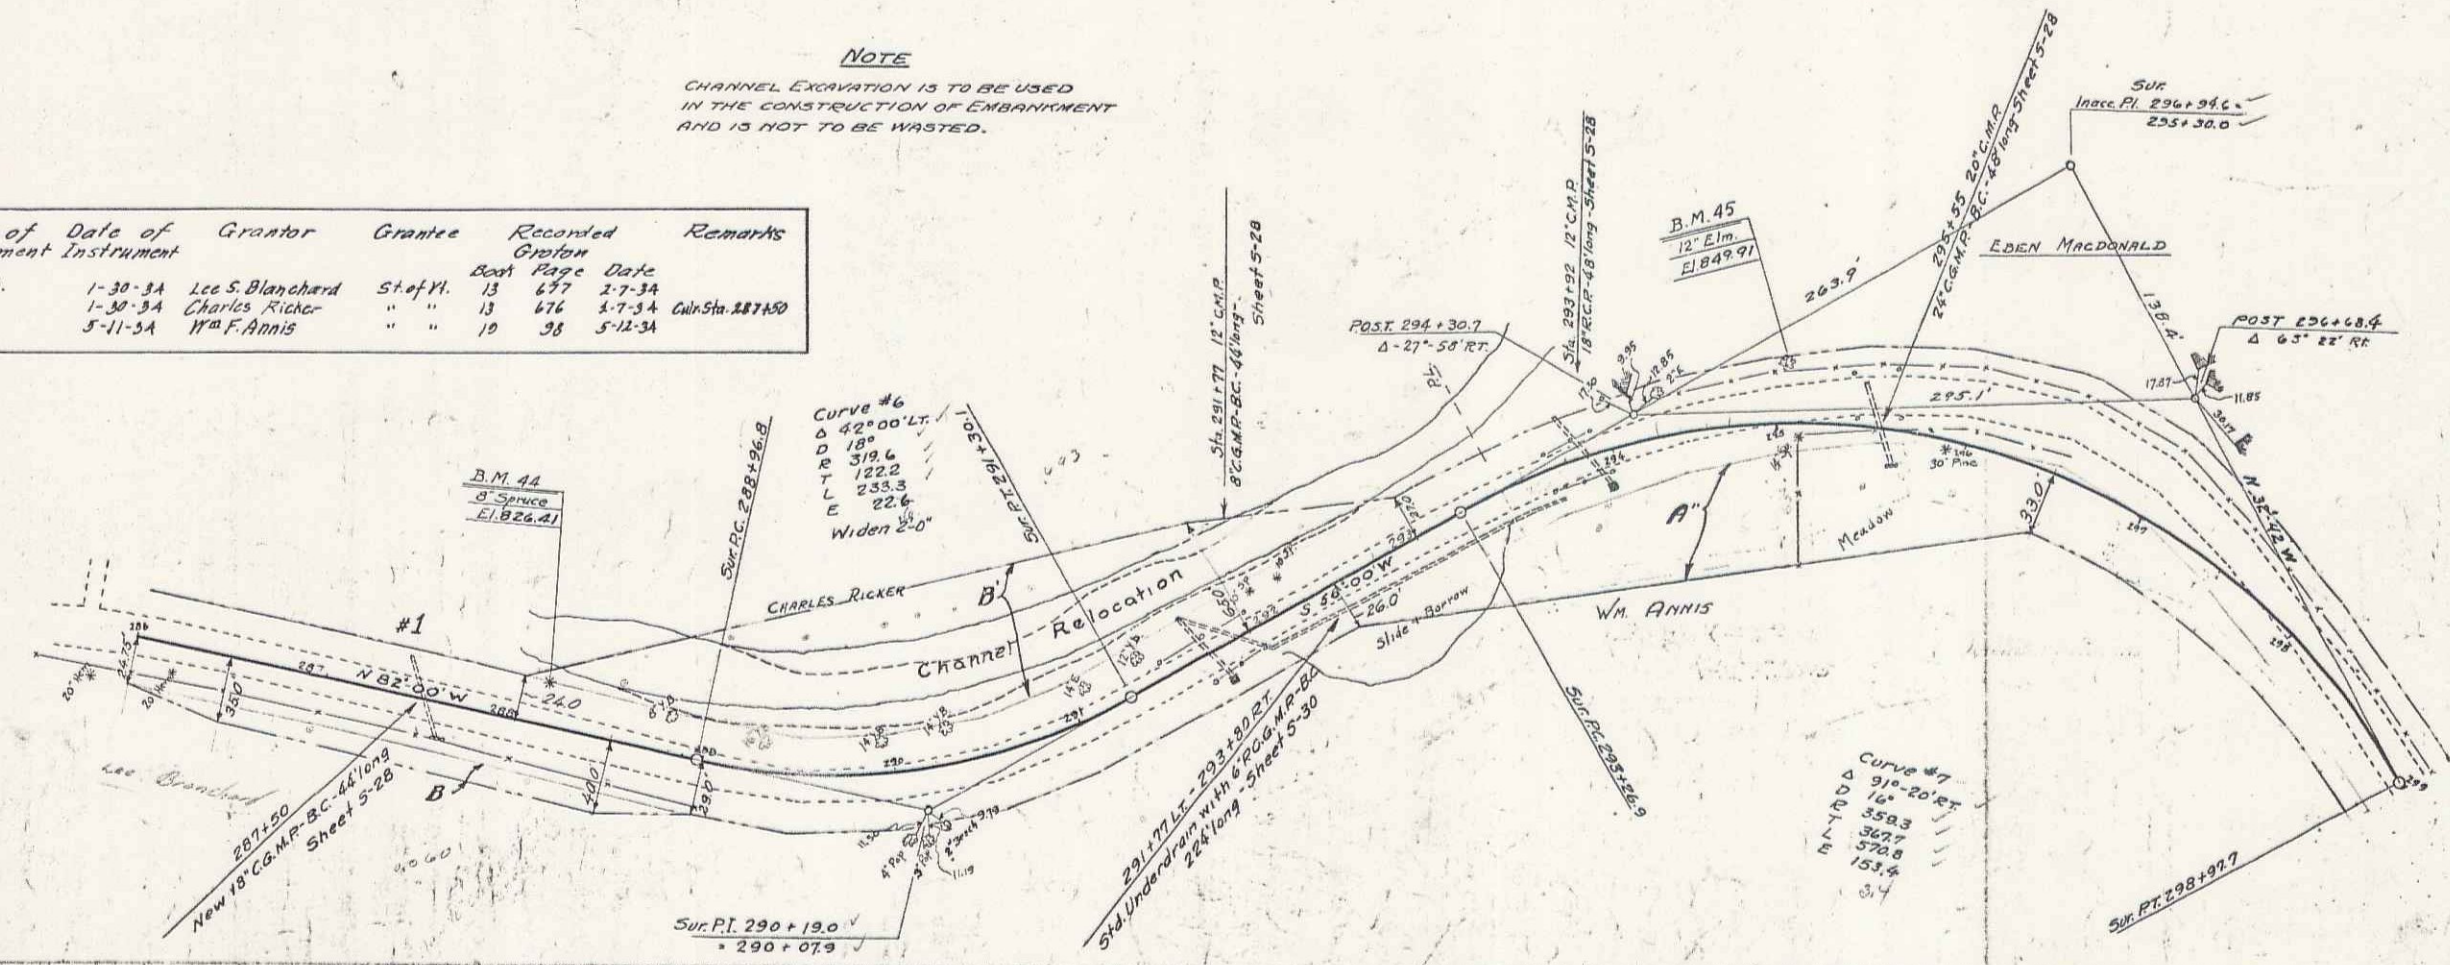

B.M. 44 8" Spruce 2 1/2" dia. 258 1/2 Elev. 826.41
 B.M. 45 12" Elm 27" dia. 295+03 Elev. 849.91

70