


PARCEL	INSTR.	DATE	GRANTOR	GRANTEE	RECORDED	BOOK	PAGE	DATE	REMARKS
1 A, B.	WDOE	10-19-55	HERBERT R. PALMER AND ARNE V. KATHLEEN E. HILTUNEN	ST. CONF. VT.	BRIDPORT	21	298-99	2-3-56	SEE ALSO LAY-OUT SHEET FOR STA. 30+35E+38

TOWNS OF
 BRIDPORT-ADDISON
 Project ST 69(L)
 Pin # 99R572
 Route VT 125
 Date 7/1/1955

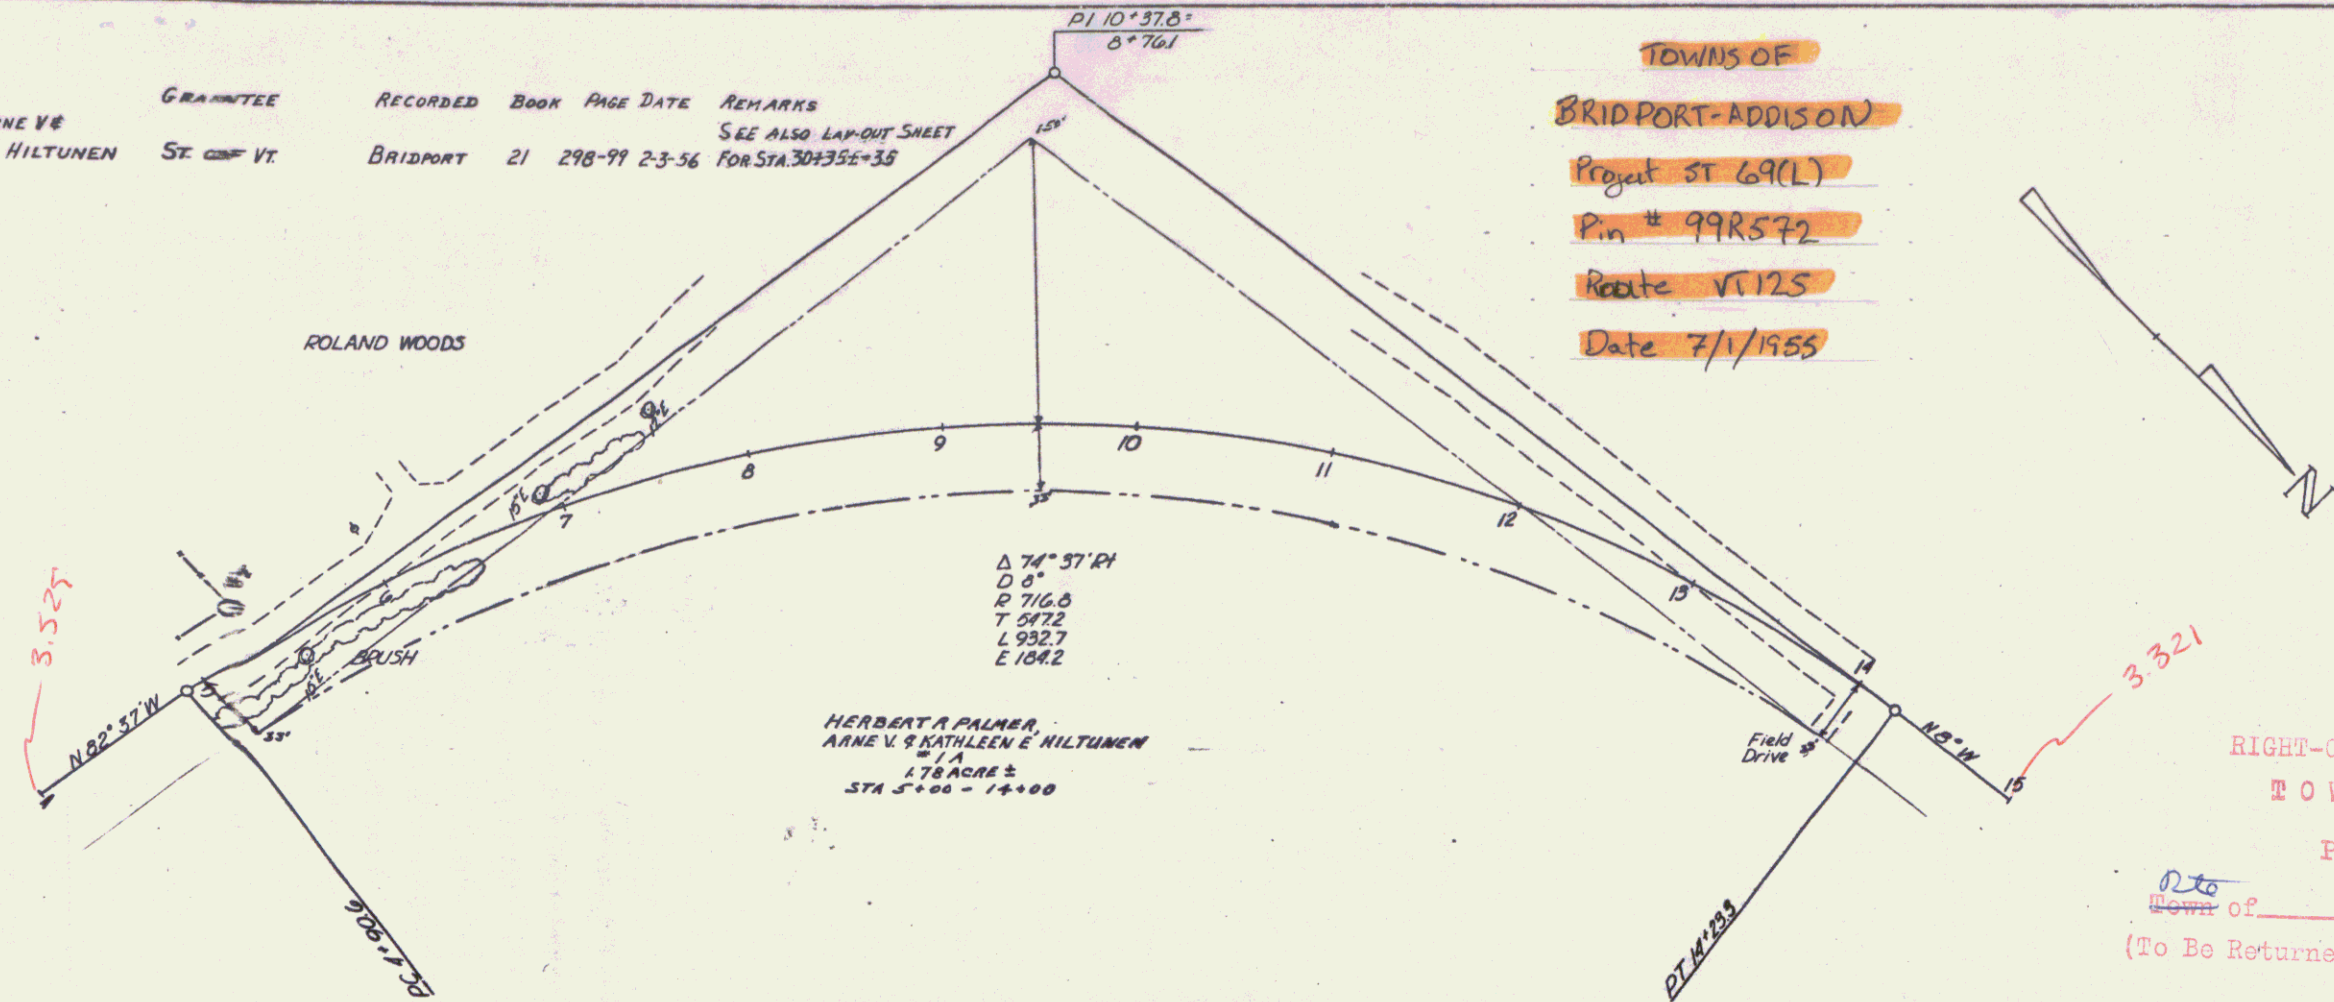

RIGHT-OF-WAY DIVISION
 TOWN FILE
 PERPETUAL
 Plan of UT 125
 (To Be Returned To R.O.W. Division)

PLAN
 DRAWN BY
 CHECKED BY
 DATE

PROFILE
 DRAWN BY
 CHECKED BY
 DATE

