


PARCEL	INSTR.	DATE	GRANTOR	GRANTEE	RECORDED	BOOK	PAGE	DATE	REMARKS
1 A, B.	WDOE	10-19-55	HERBERT R. PALMER AND ARNE V. KATHLEEN E. HILTUNEN	ST. CONF. VT.	BRIDPORT	21	298-99	2-3-56	SEE ALSO LAY-OUT SHEET FOR STA. 30+35E+38


TOWNS OF  
 BRIDPORT-ADDISON  
 Project ST 69(L)  
 Pin # 99R572  
 Route VT 125  
 Date 7/1/1955

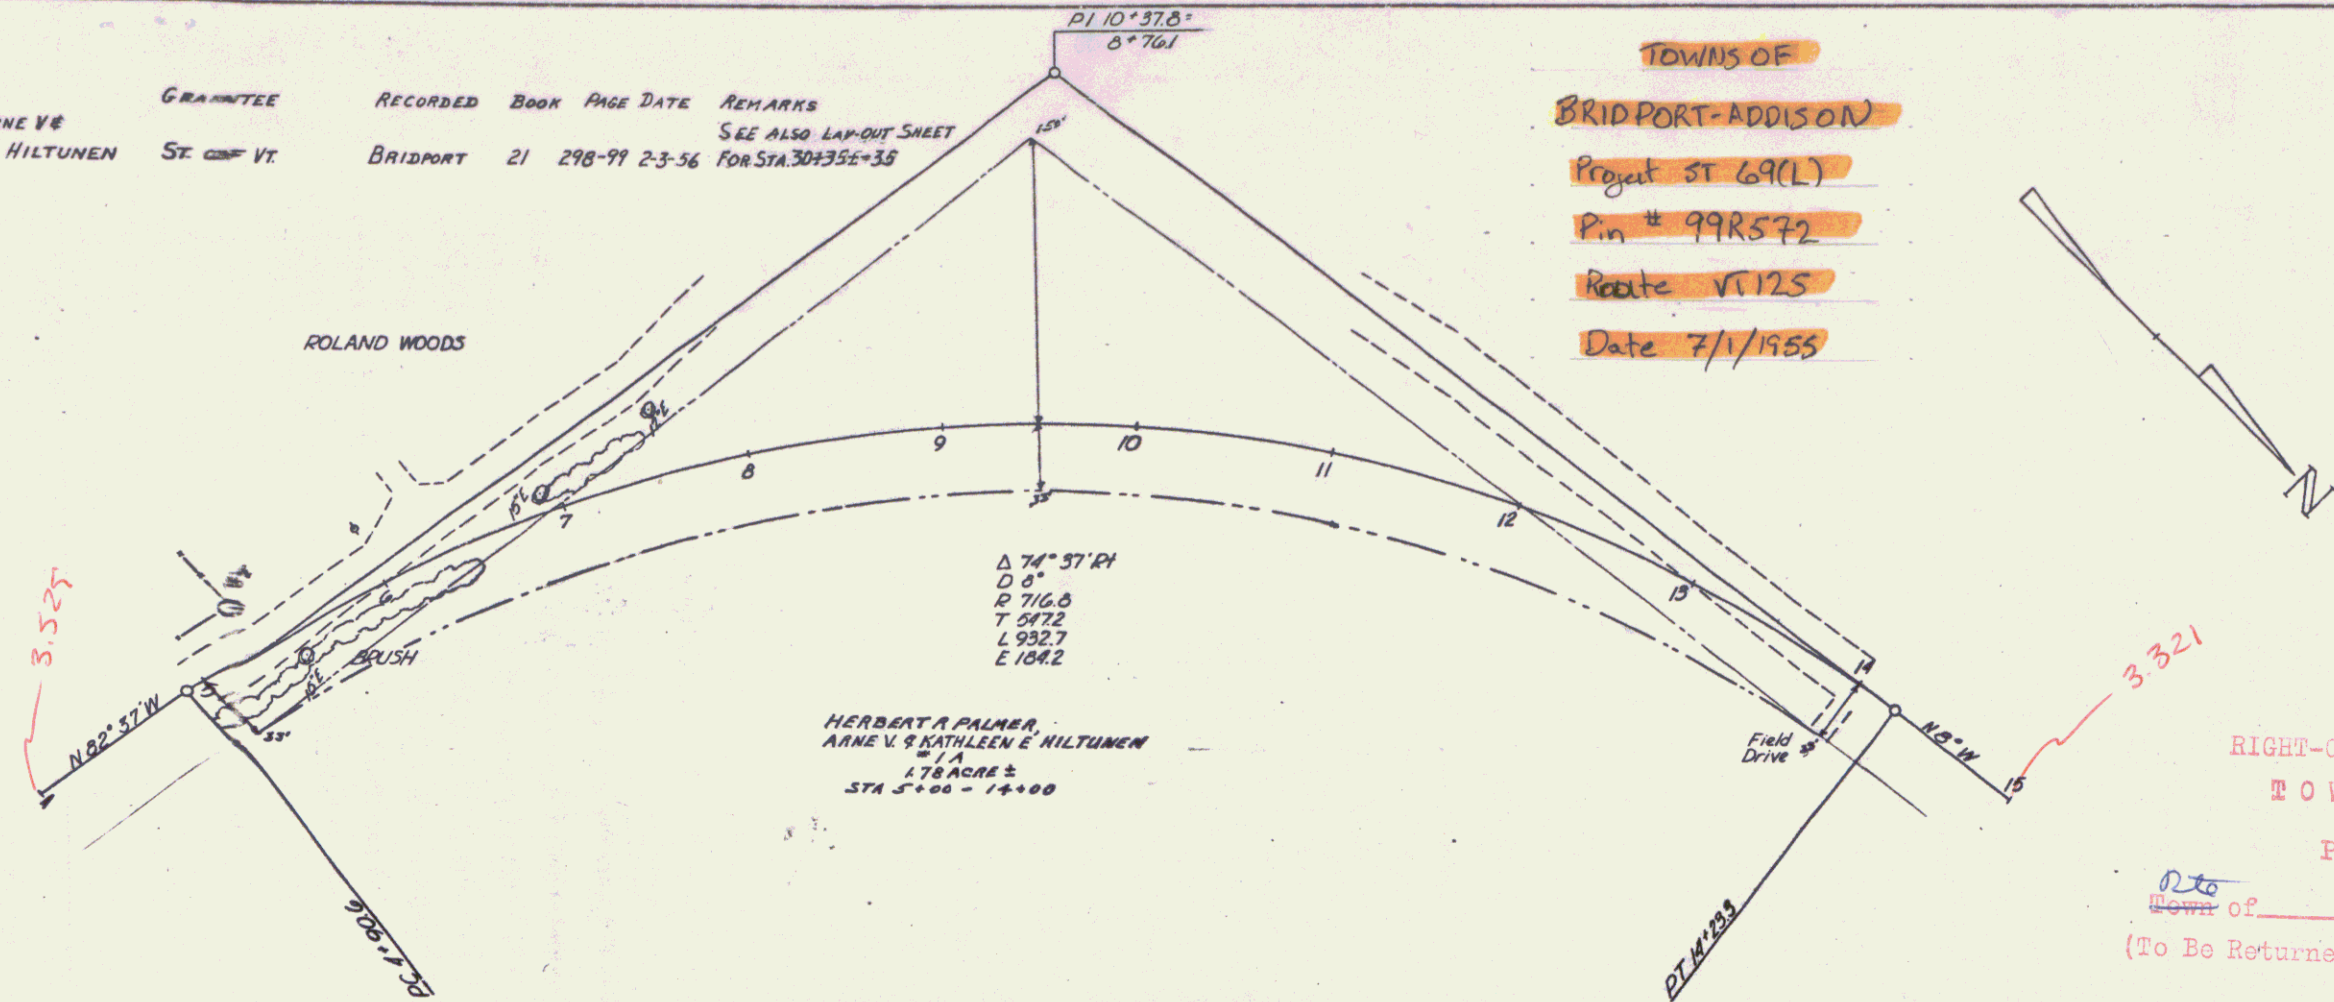


RIGHT-OF-WAY DIVISION  
 TOWN FILE  
 PERPETUAL  
 Plan of UT 125  
 (To Be Returned To R.O.W. Division)


PLAN  
 DRAWN BY: [Signature]  
 CHECKED BY: [Signature]  
 DATE: 7-20

PROFILE  
 DRAWN BY: [Signature]  
 CHECKED BY: [Signature]  
 DATE: [Blank]

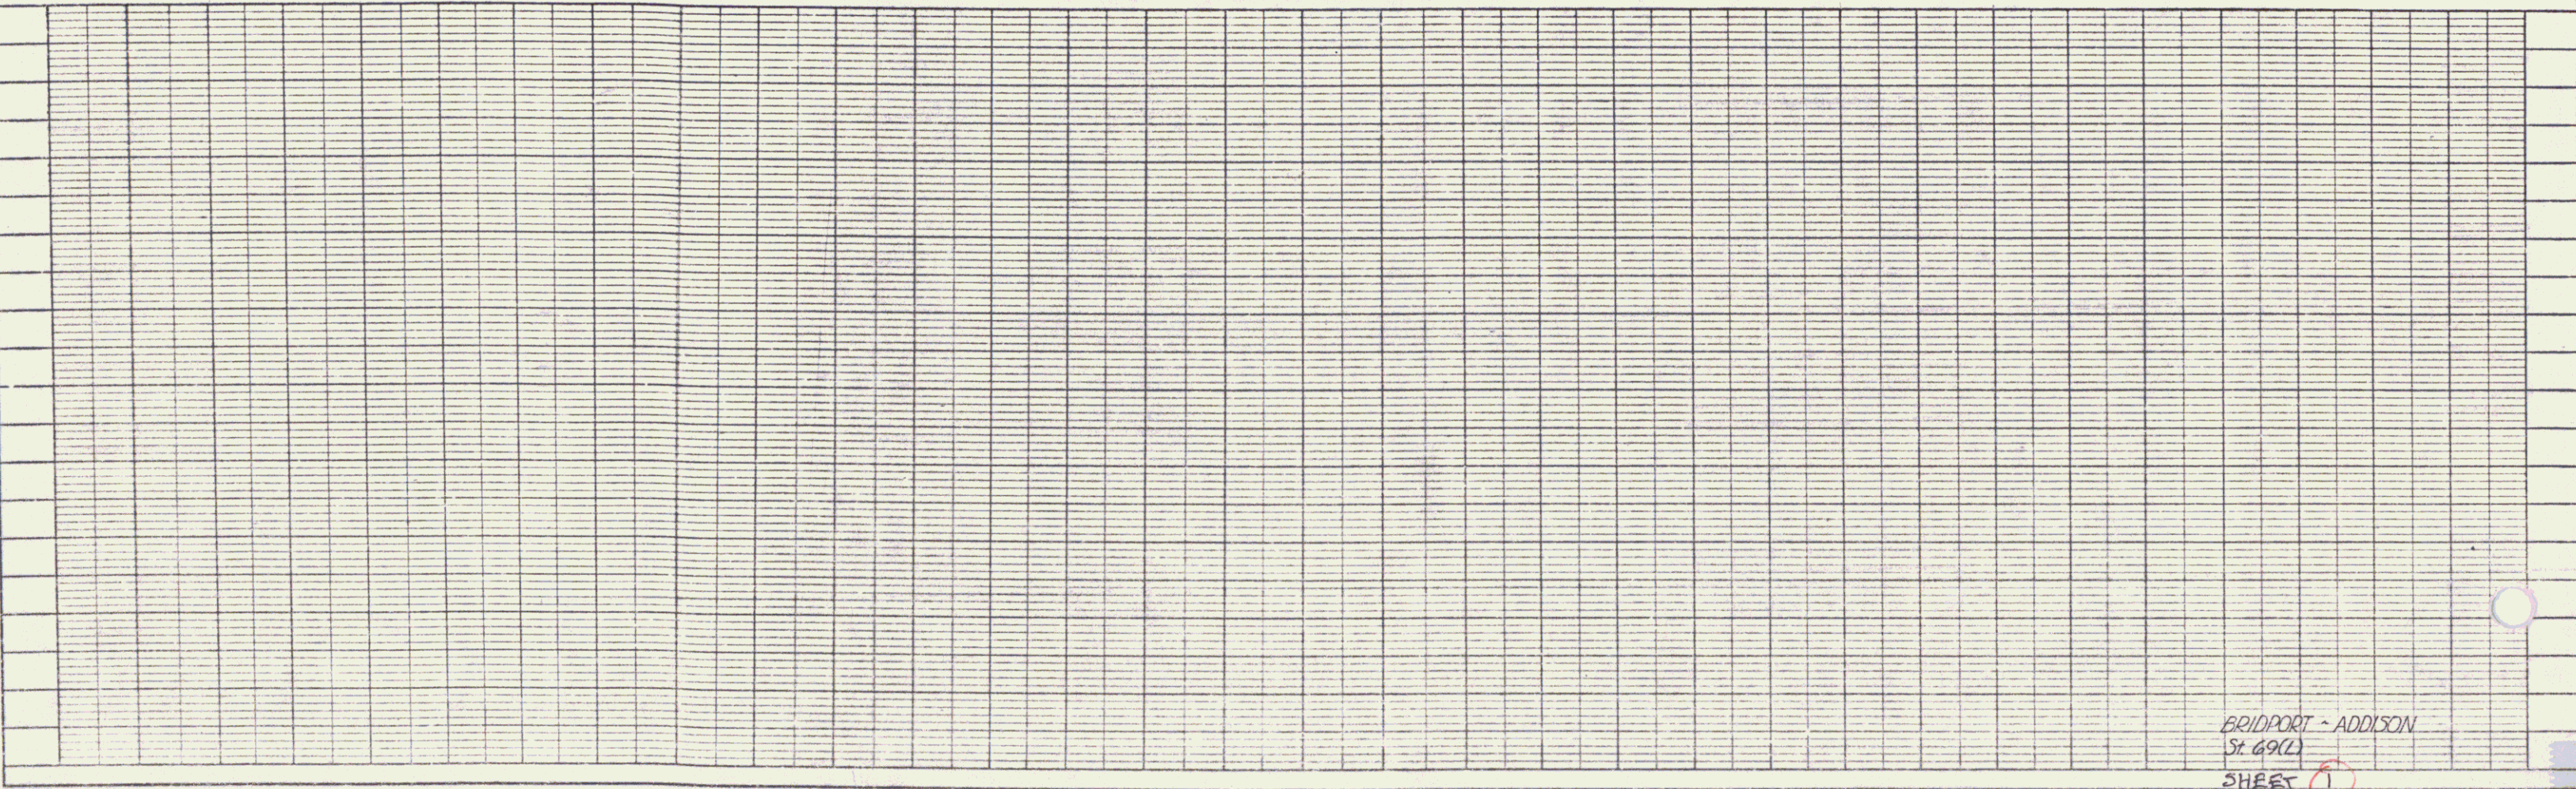

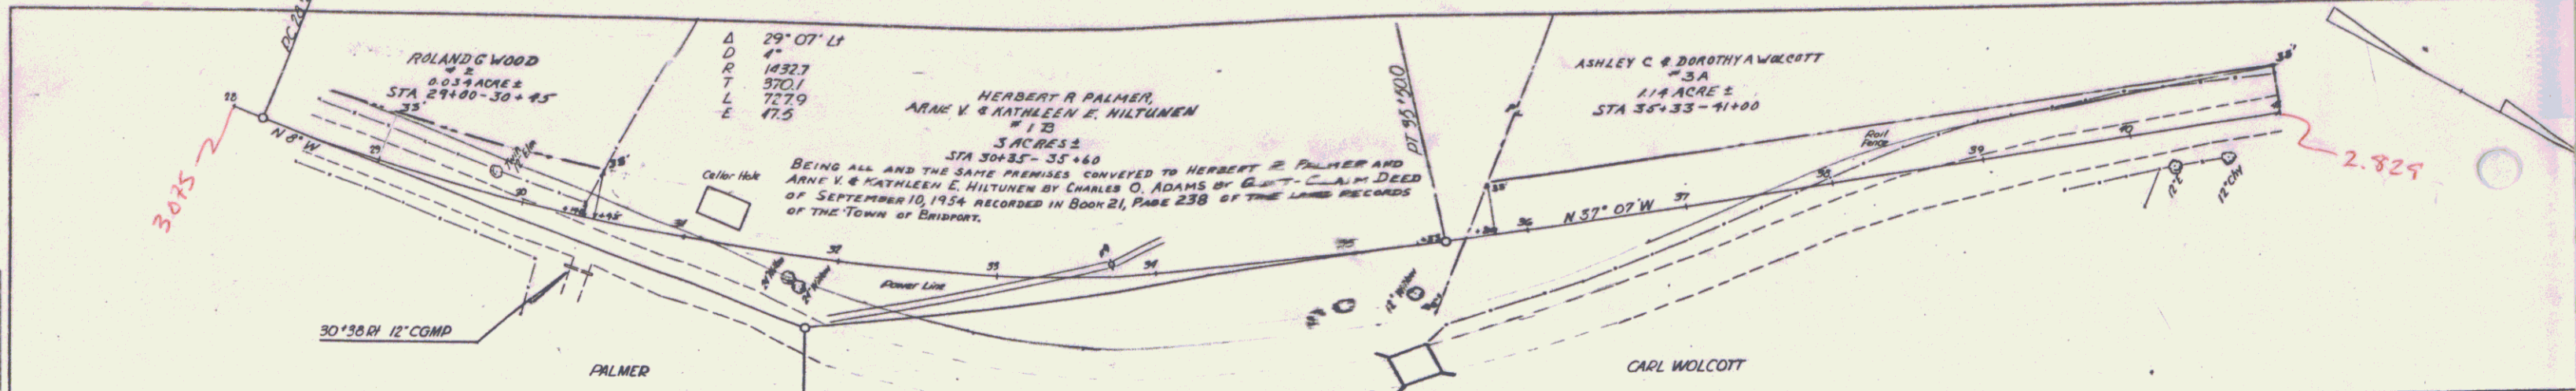

PARCEL	INSTR.	DATE	GRANTOR	GRANTEE	RECORDED	BOOK	PAGE	DATE	REMARKS
2	G.C.D.	12-13-55	ROLAND G. WOOD	ST. OF VI.	BRIDPORT	21	295	2-3-56	
3A	A.D.O.E.	10-19-55	ASHLEY C. & DOROTHY A. WOLCOTT	ST. OF VI.	BRIDPORT	21	297-8	2-3-56	SEE ALSO 56100-63-50 E, 62-74.4-72+75.7 R, 124+00-129+60.5 R.

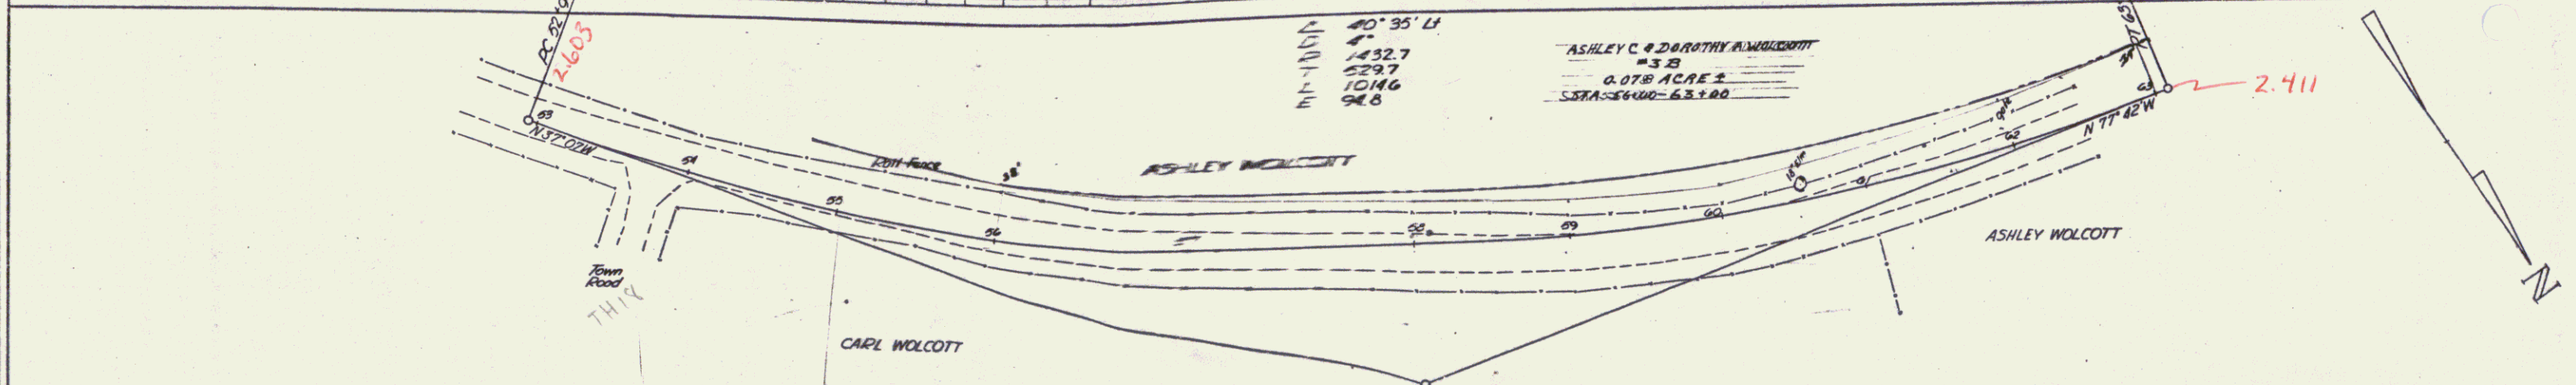

PLAN  
 CHECKED BY: [Signature]  
 DATE: 7-30  
 DRAWN BY: [Signature]

PROFILE  
 CHECKED BY: [Signature]  
 DATE: [Blank]  
 DRAWN BY: [Signature]



BRIDPORT - ADDISON  
 ST. 69(1)  
 SHEET 2

SCALE: 1" = 40' HORIZ. 1" = 10' VERT.  
 P.L. & E. CO., NEW YORK



PLAN  
 DATE: 7-23  
 BY: [Signature]  
 CHECKED: [Signature]  
 IN CHARGE: [Signature]  
 NO. 101


PROFILE  
 DATE: [Blank]  
 BY: [Blank]  
 CHECKED: [Blank]  
 IN CHARGE: [Blank]  
 NO. 101

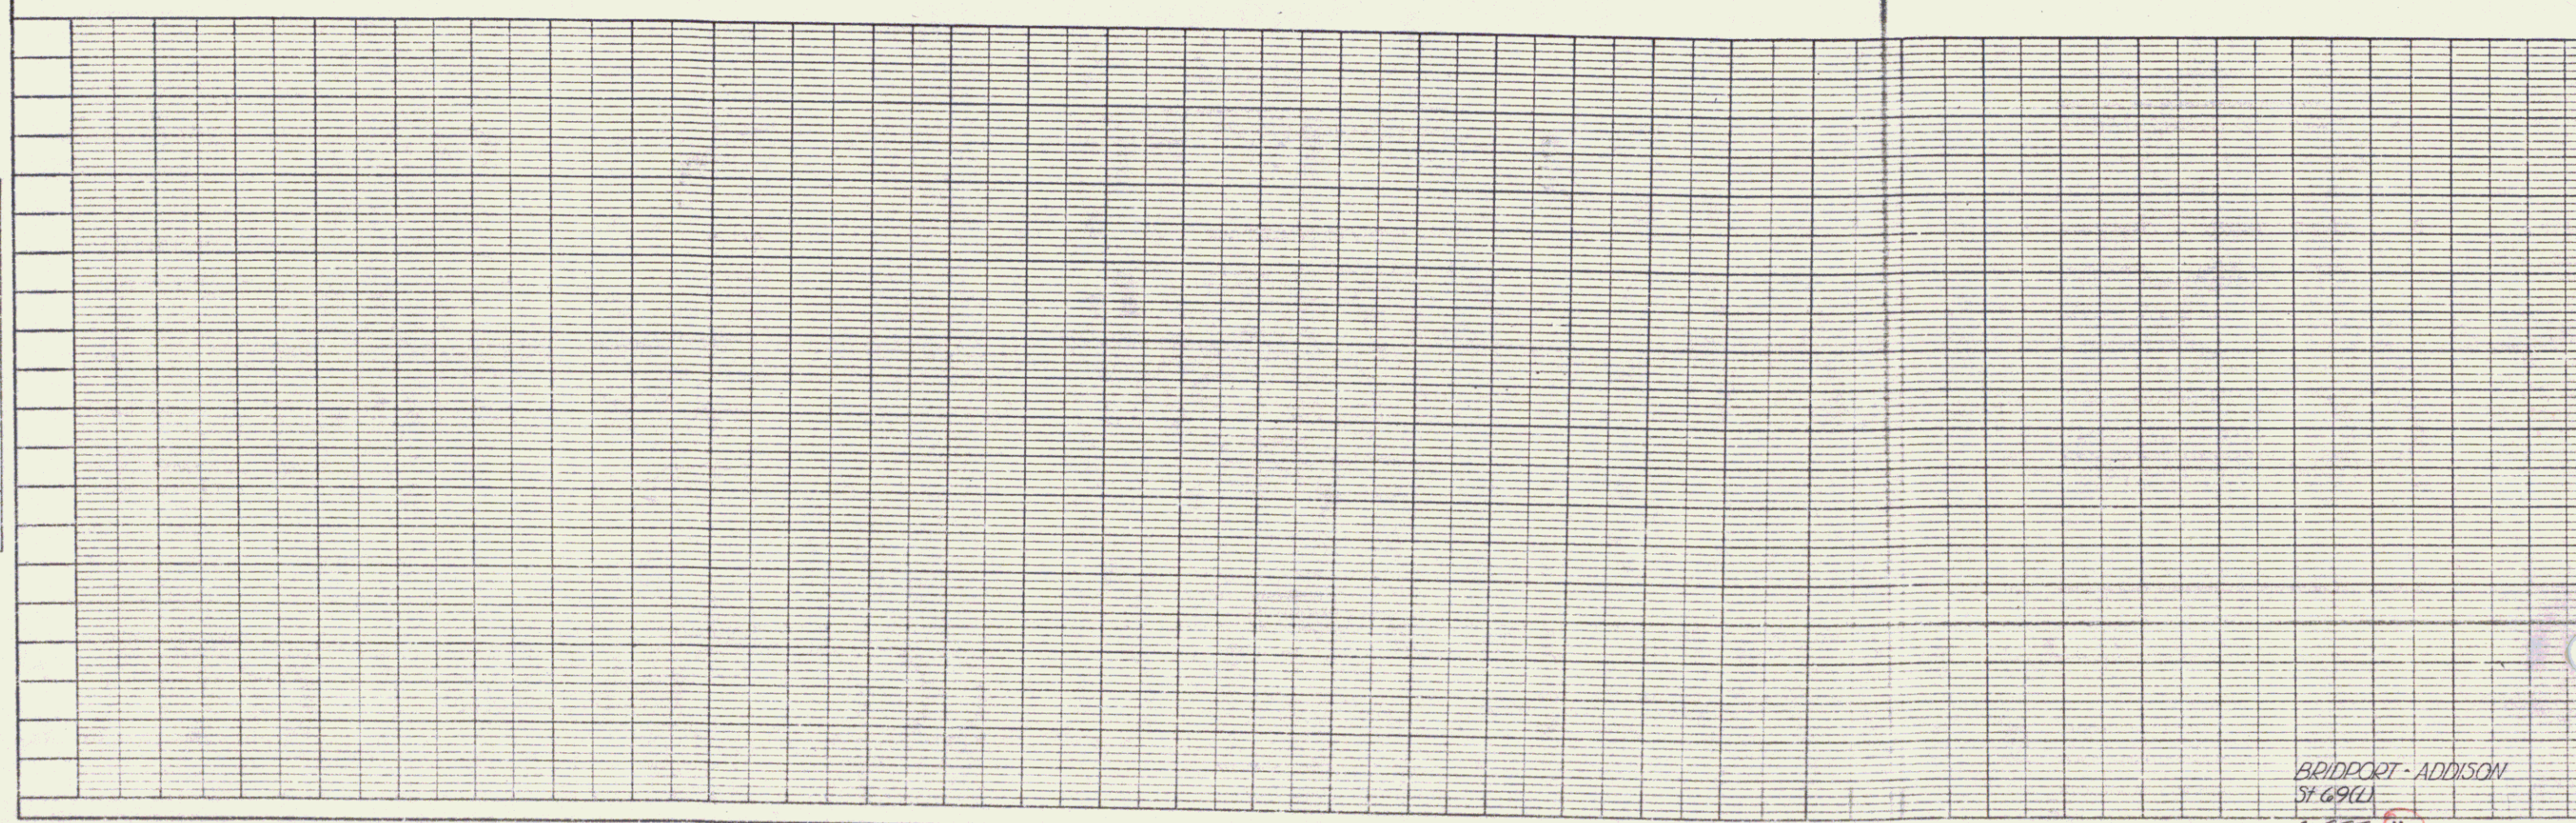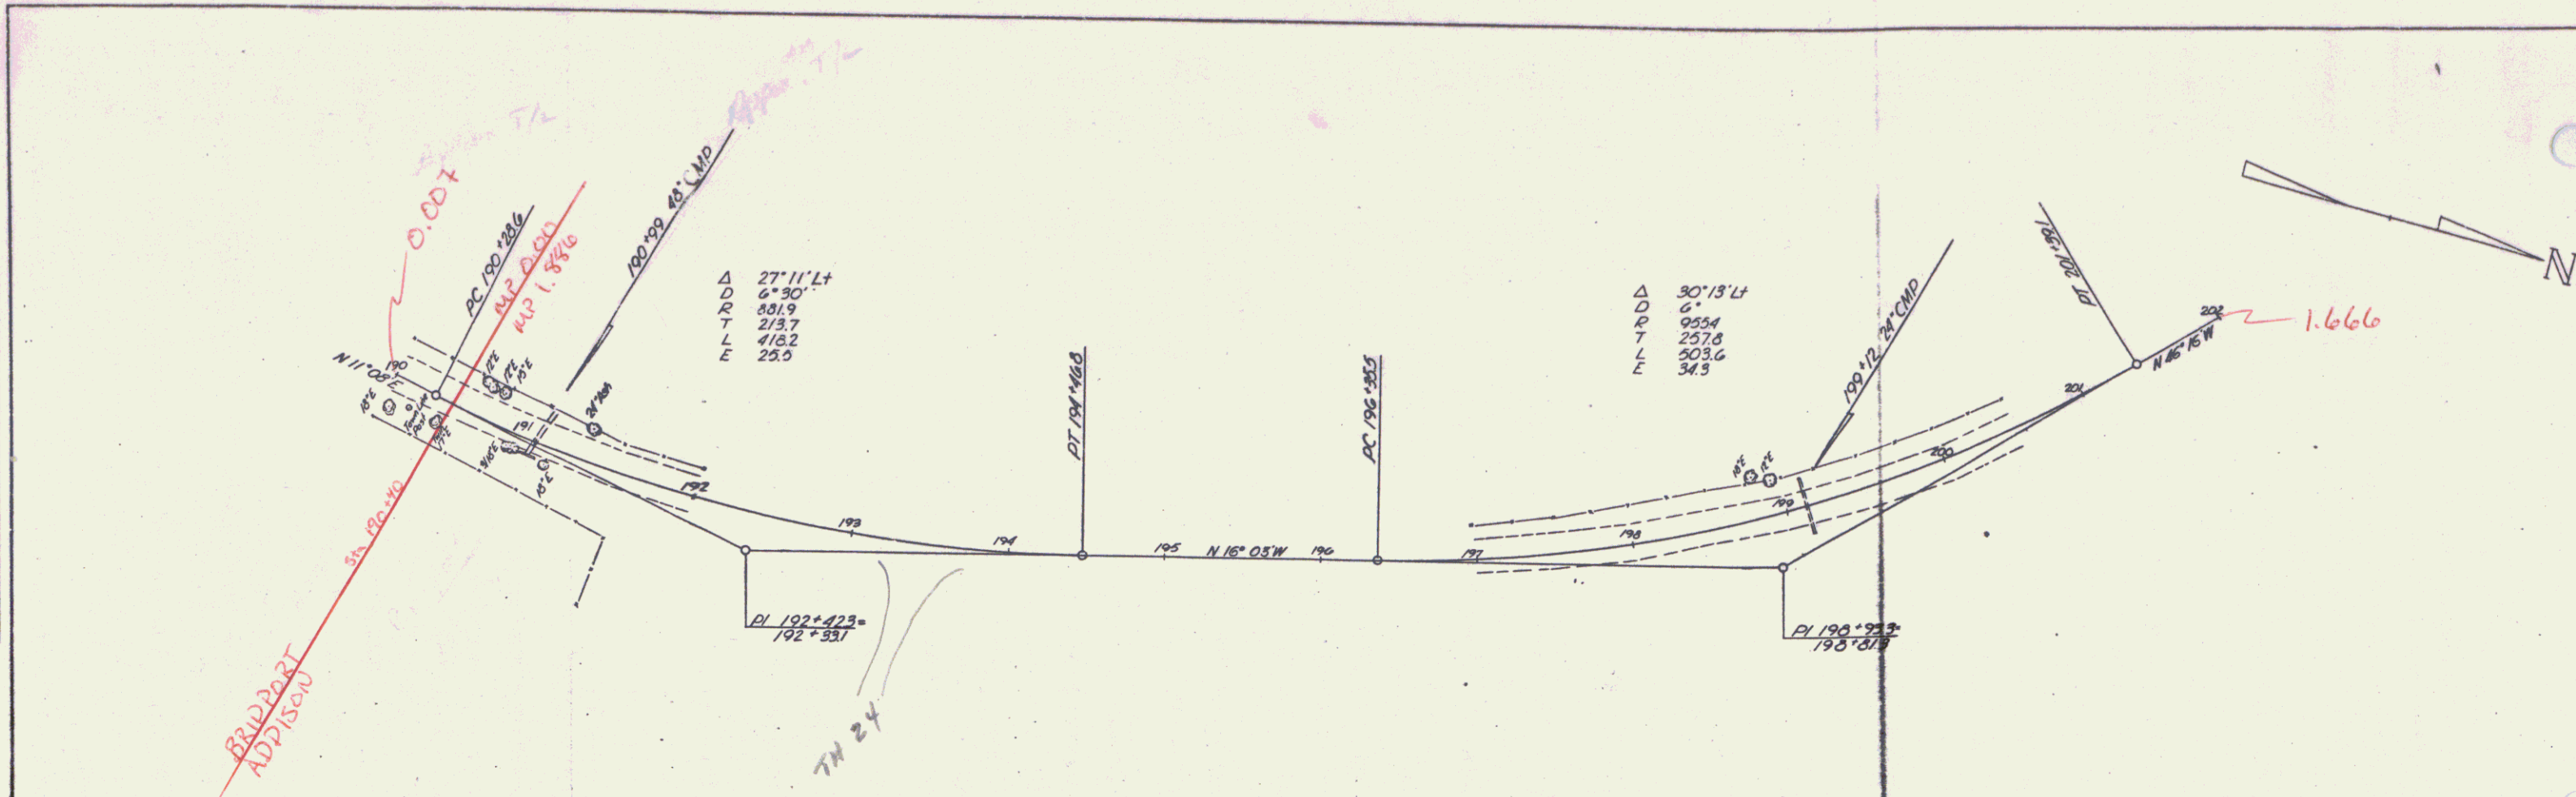

BRIDPORT - ADDISON  
 ST 6964  
 SHEET 4

PLAN  
 DRAWN BY  
 CHECKED BY  
 DATE  
 NO.

PROFILE  
 DRAWN BY  
 CHECKED BY  
 DATE  
 NO.

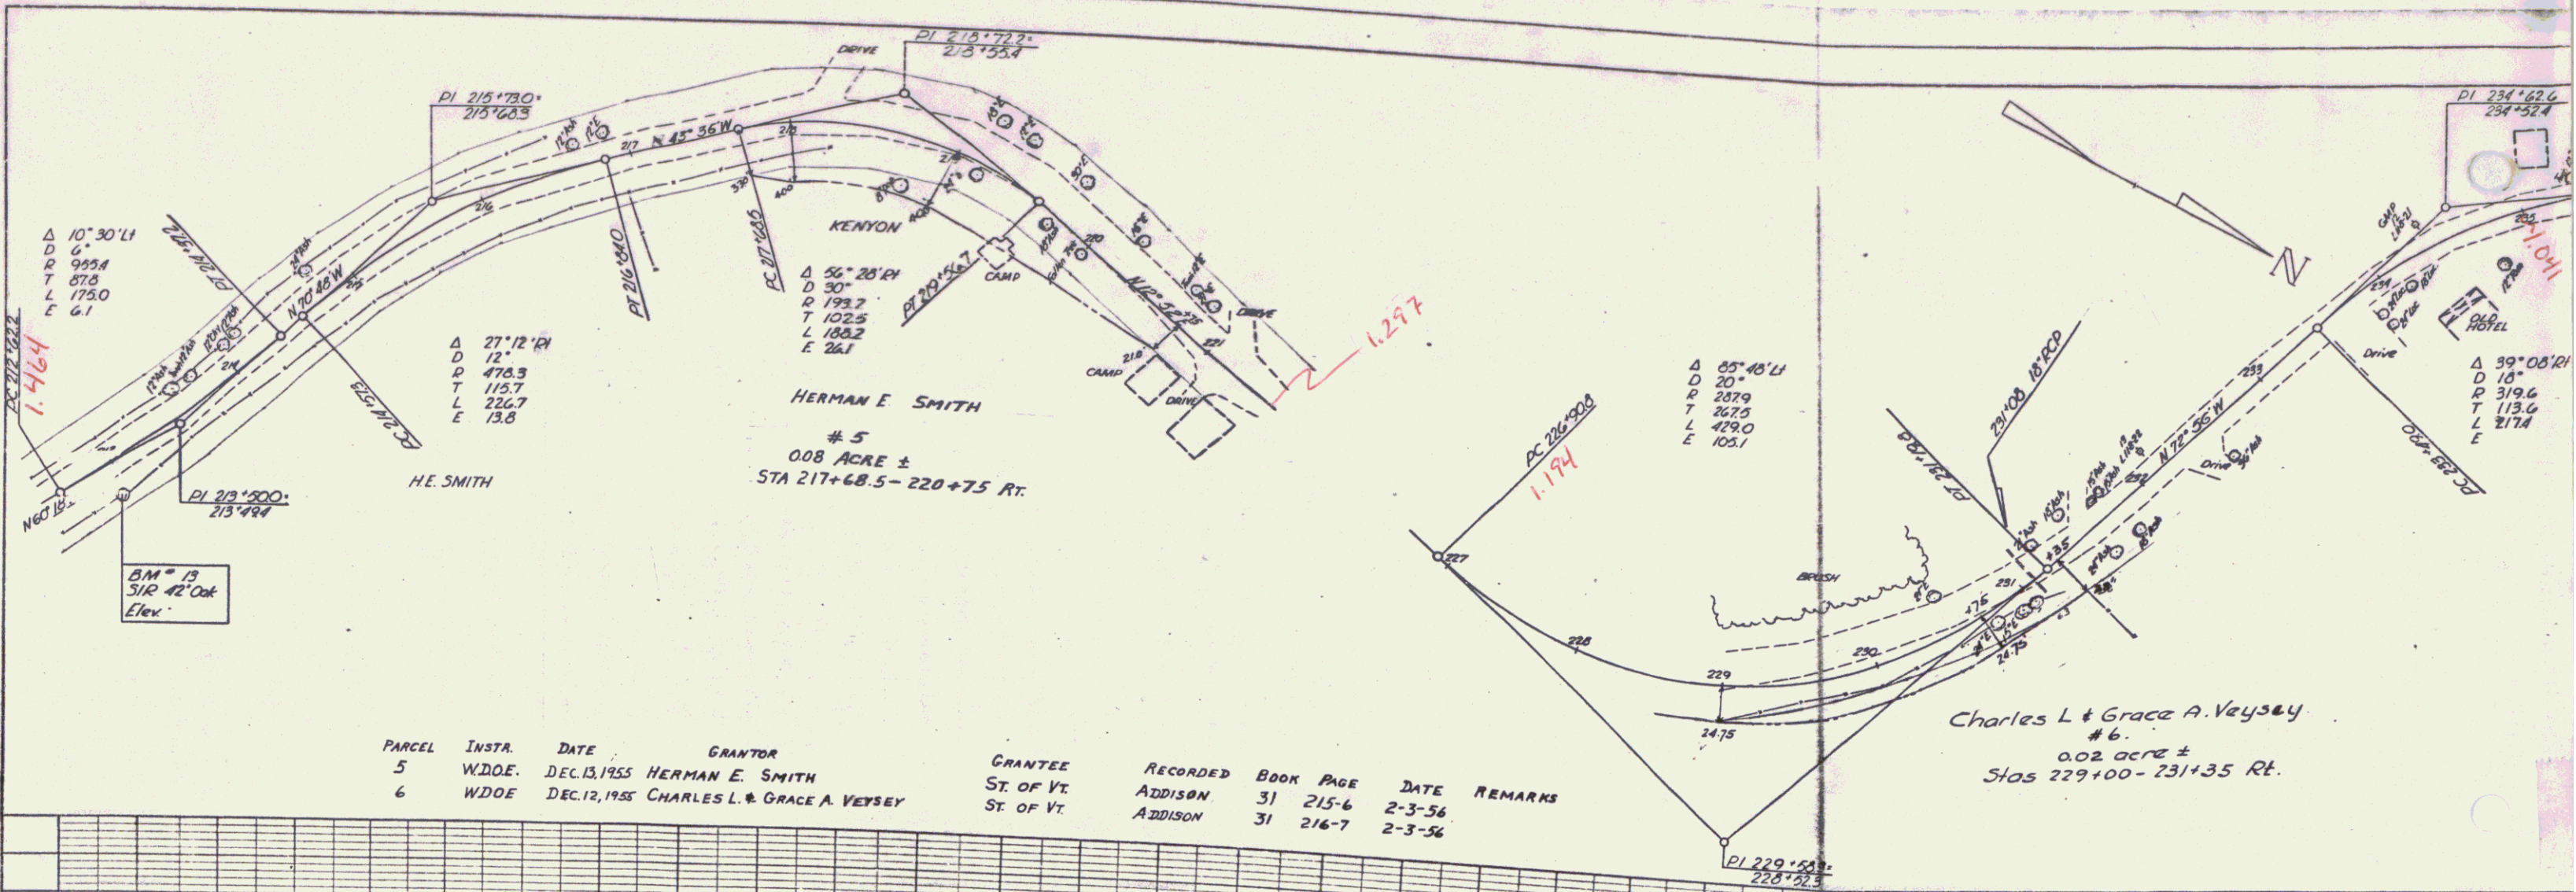

PARCEL	INSTA.	DATE	GRANTOR	GRANTEE	RECORDED	BOOK	PAGE	DATE	REMARKS
5	W.D.O.E.	DEC. 13, 1955	HERMAN E. SMITH	ST. OF VT.	ADDISON	31	215-6	2-3-56	
6	W.D.O.E.	DEC. 12, 1955	CHARLES L. & GRACE A. VEYSEY	ST. OF VT.	ADDISON	31	216-7	2-3-56	


PLATE 1-PLAN-PROFILE © P.A.A. & S. SIMMONS  
 BRIDGEPORT & ADDISON, N.Y.  
 MADE IN U.S.A.

BRIDGEPORT-ADDISON  
 ST. 69 (L)  
 SHEET 5



PLAN  
 DATE 2-23-09  
 DRAWN BY J. J. JACOBY  
 CHECKED BY J. J. JACOBY  
 SCALE 1" = 40'

PROFILE  
 DATE 2-23-09  
 DRAWN BY J. J. JACOBY  
 CHECKED BY J. J. JACOBY  
 SCALE 1" = 40'

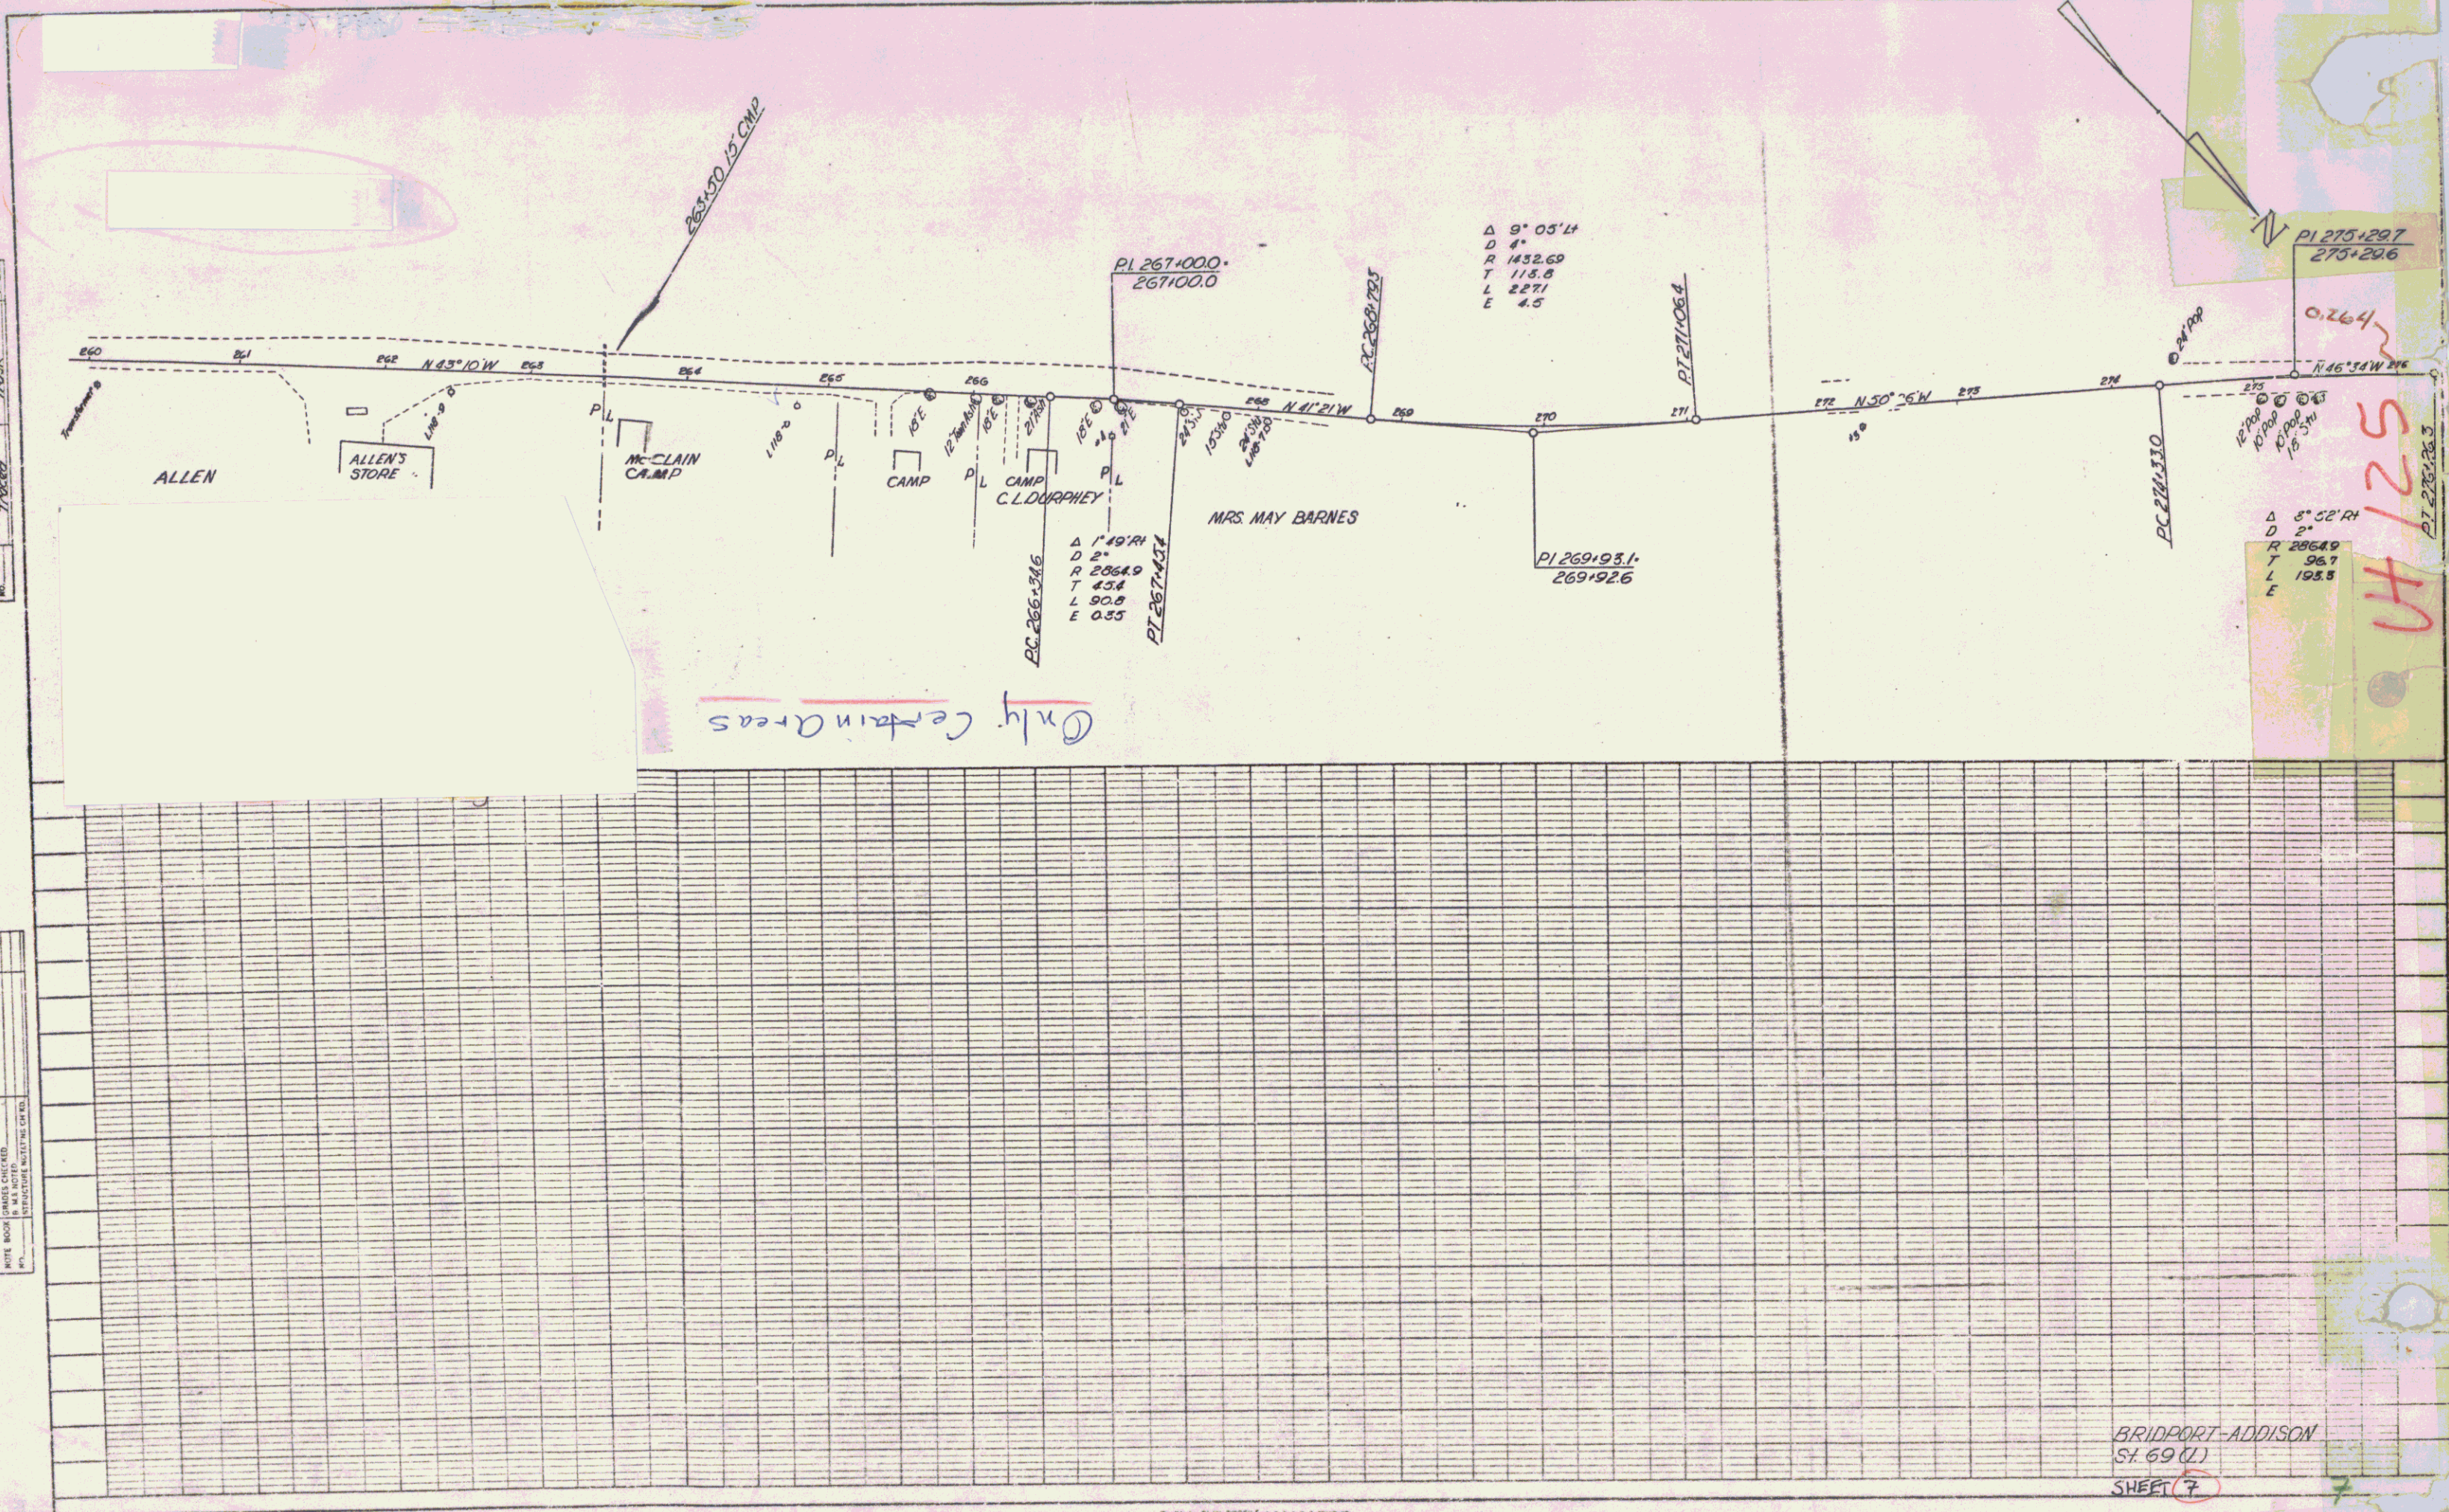

Only Certain Areas

5214

BRIDPORT-ADDISON  
 ST. 69 (L)  
 SHEET 7

PLATE 14-PLAN-PROFILE © P.A.M. & SONS  
 MADE IN U.S.A.