


PWA 1020K 1936 2 15

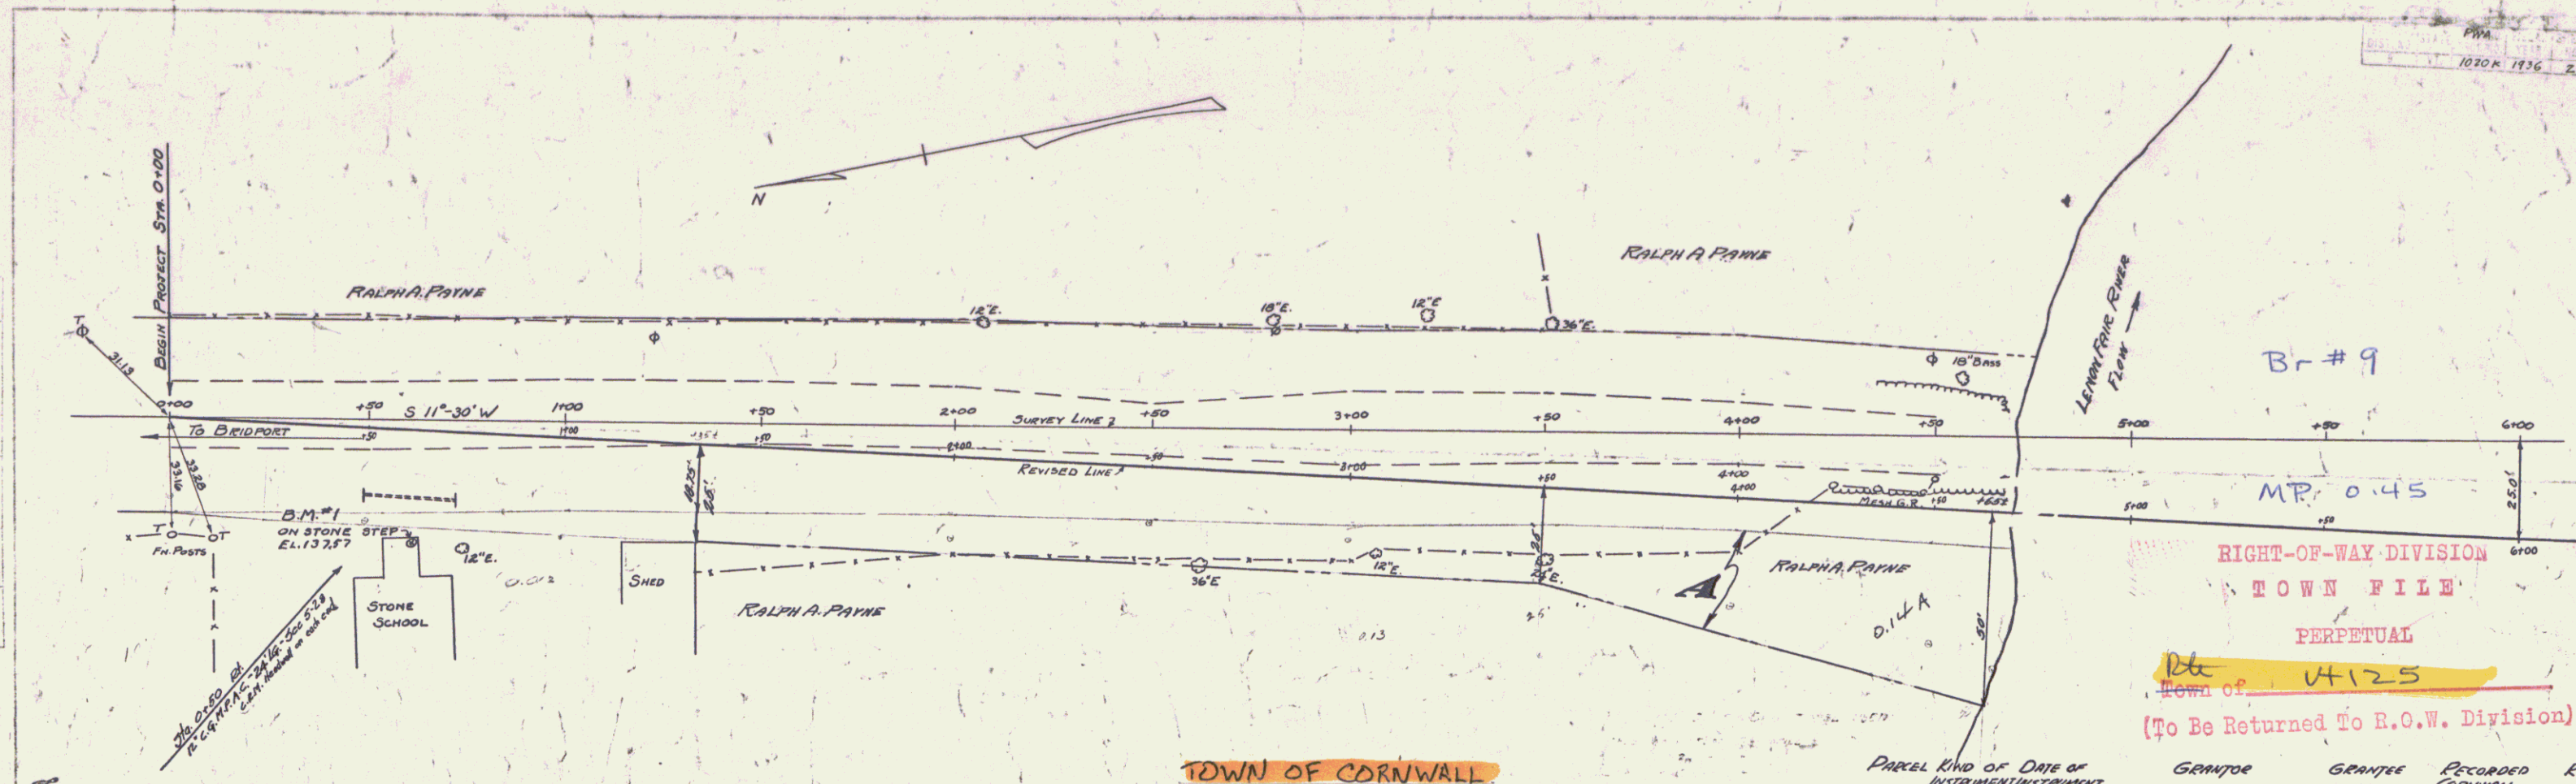


Br # 9  
 MP 0.45  
 RIGHT-OF-WAY DIVISION  
 TOWN FILE  
 PERPETUAL  
 Town of VT 125  
 (To Be Returned To R.O.W. Division)

TOWN OF CORNWALL  
 Project PWA 1020K  
 Pn # 992574  
 Route VT 125  
 Date 12/4/1935

PARCEL	END OF DATE OF INSTRUMENT	GRANTEE	GRANTEE CORNWALL	RECORDED DATE	REMARKS
1	Q.C.D. 3-16-36	RALPH A. PAYNE		1701/17 96-97 100-37	

MP 0.378-0.519

APPROVED - Dec. 4, 1935  
*H. E. Sargent*  
 CHIEF ENGINEER

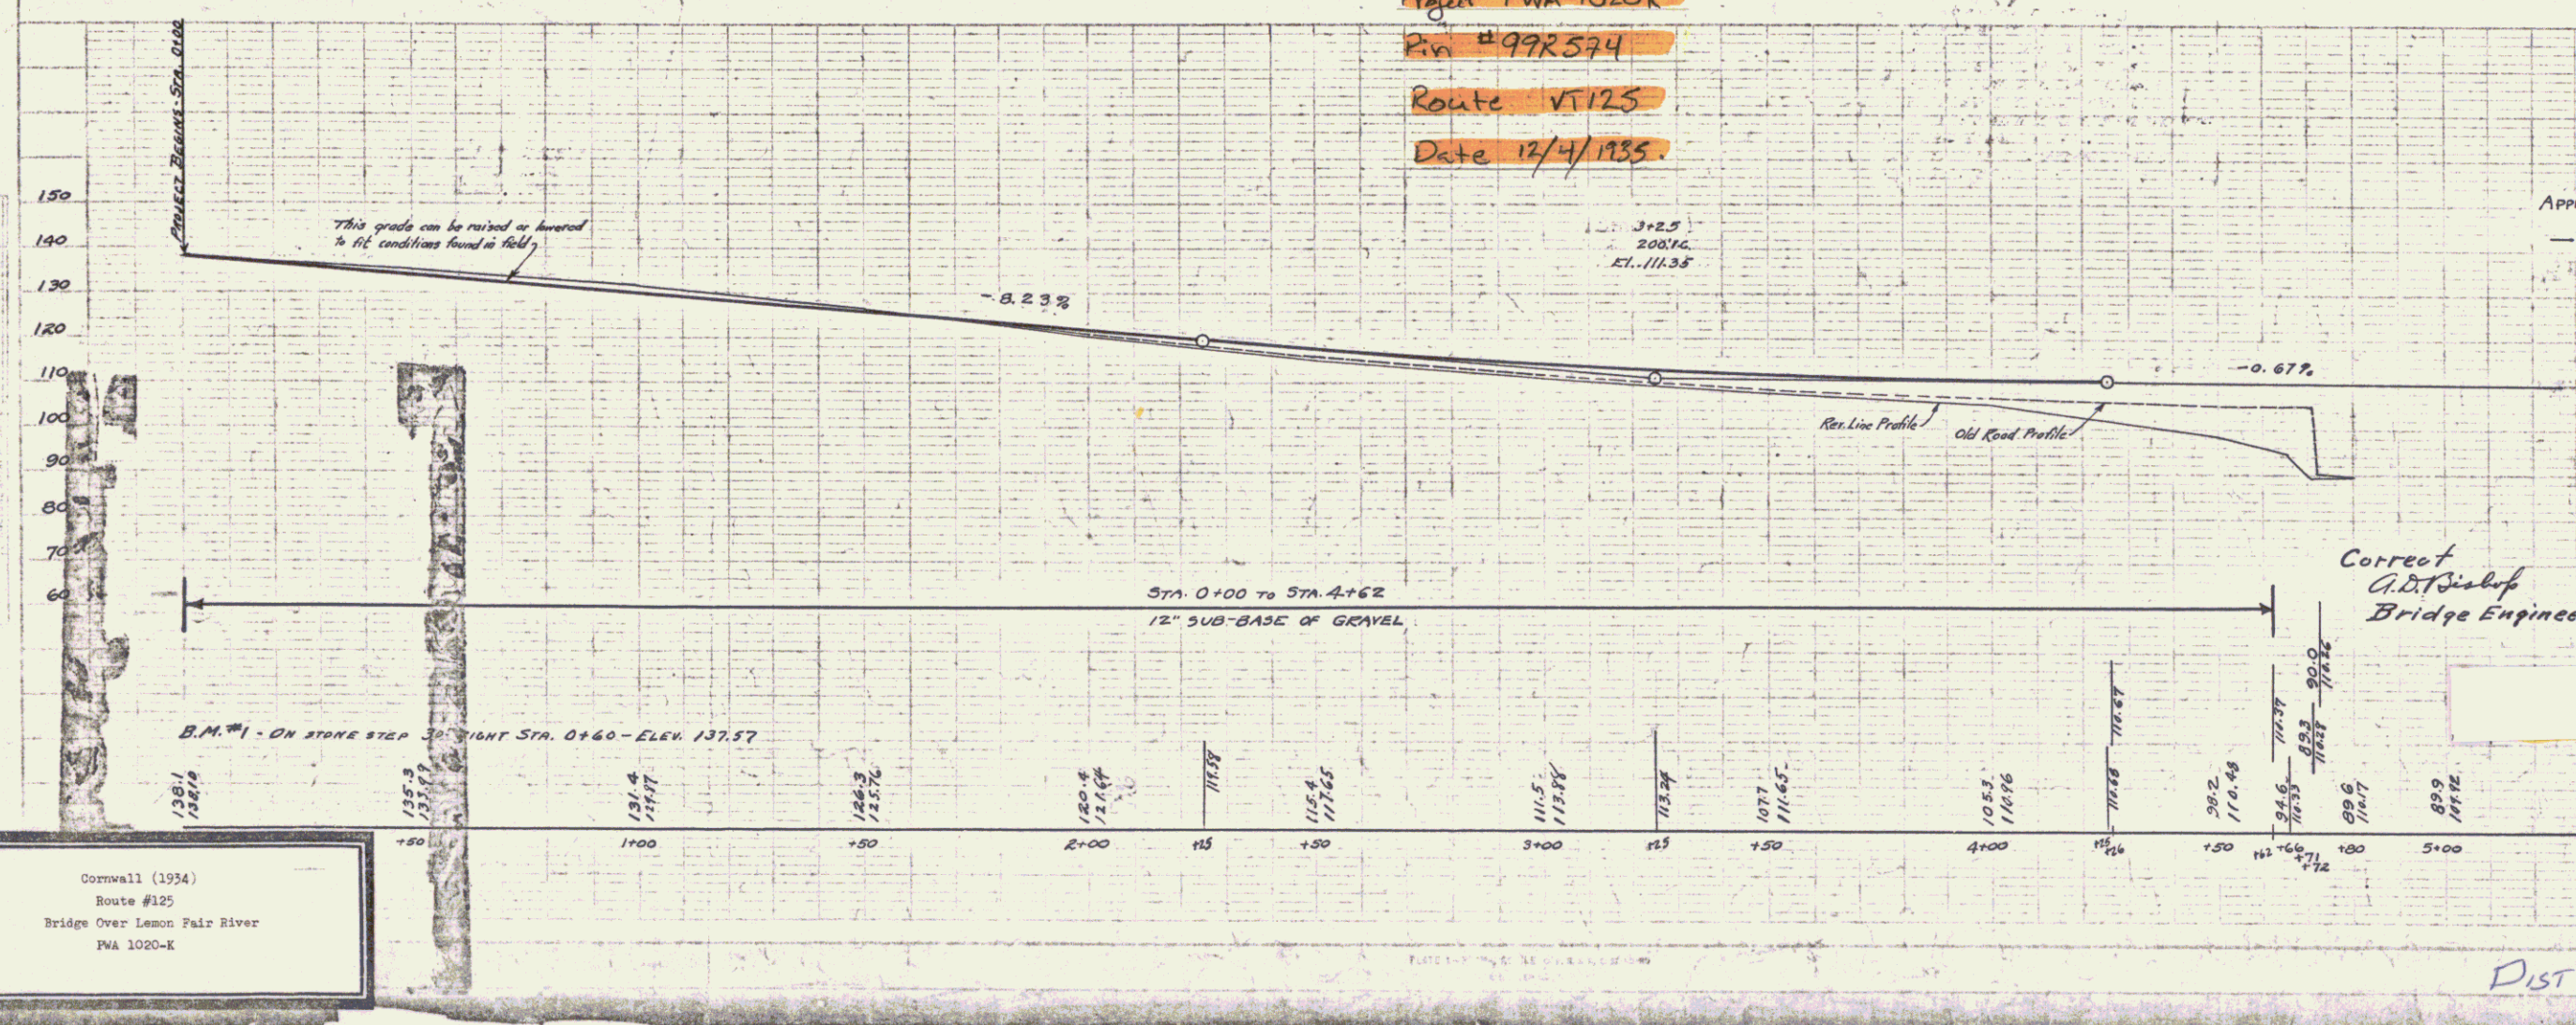

Correct  
 A.D. Bishop  
 Bridge Engineer.

LEMON FAIR BRIDGE  
 CORNWALL  
 PWA 1020K VERMONT.  
 SHEET NO. 1 OF 15 SHEETS

Cornwall (1934)  
 Route #125  
 Bridge Over Lemon Fair River  
 PWA 1020-K

DIST. # 5 PLANS


PARCEL	KIND OF INSTRUMENT	DATE OF INSTRUMENT	GRANTOR	GRANTEE	RECORDED	REMARKS
A	Q.C.D.	12-8-36	W.E. FOOTE	JOSEPH	17	95-96 1-18-37
A'	Q.C.D.	1-21-37	A.W. FOOTE	"	17	95-99 1-25-37

CABLE GUARD RAIL REQUIRED (BRASS PIPES)  
 RIGHT STA. 4+0 TO STA. 7+38 318 Lm. Ft.  
 LEFT = 4+25 1/2 \* 8+49 252 " "  
 TOTAL 570 " "

Revised Curve  
 Δ = 82°  
 D = 32° 30'  
 R = 178.7  
 T = 155.3  
 L = 232.3  
 E = 57.3


NOTE: The fence from Sta. 7+38 to Sta. 9+00 is to be saved and reset upon completion of the Project.

STATE	NO.	YEAR	SHEET NO.	TOTAL SHEETS
Vt.	1020K	1936	5	15

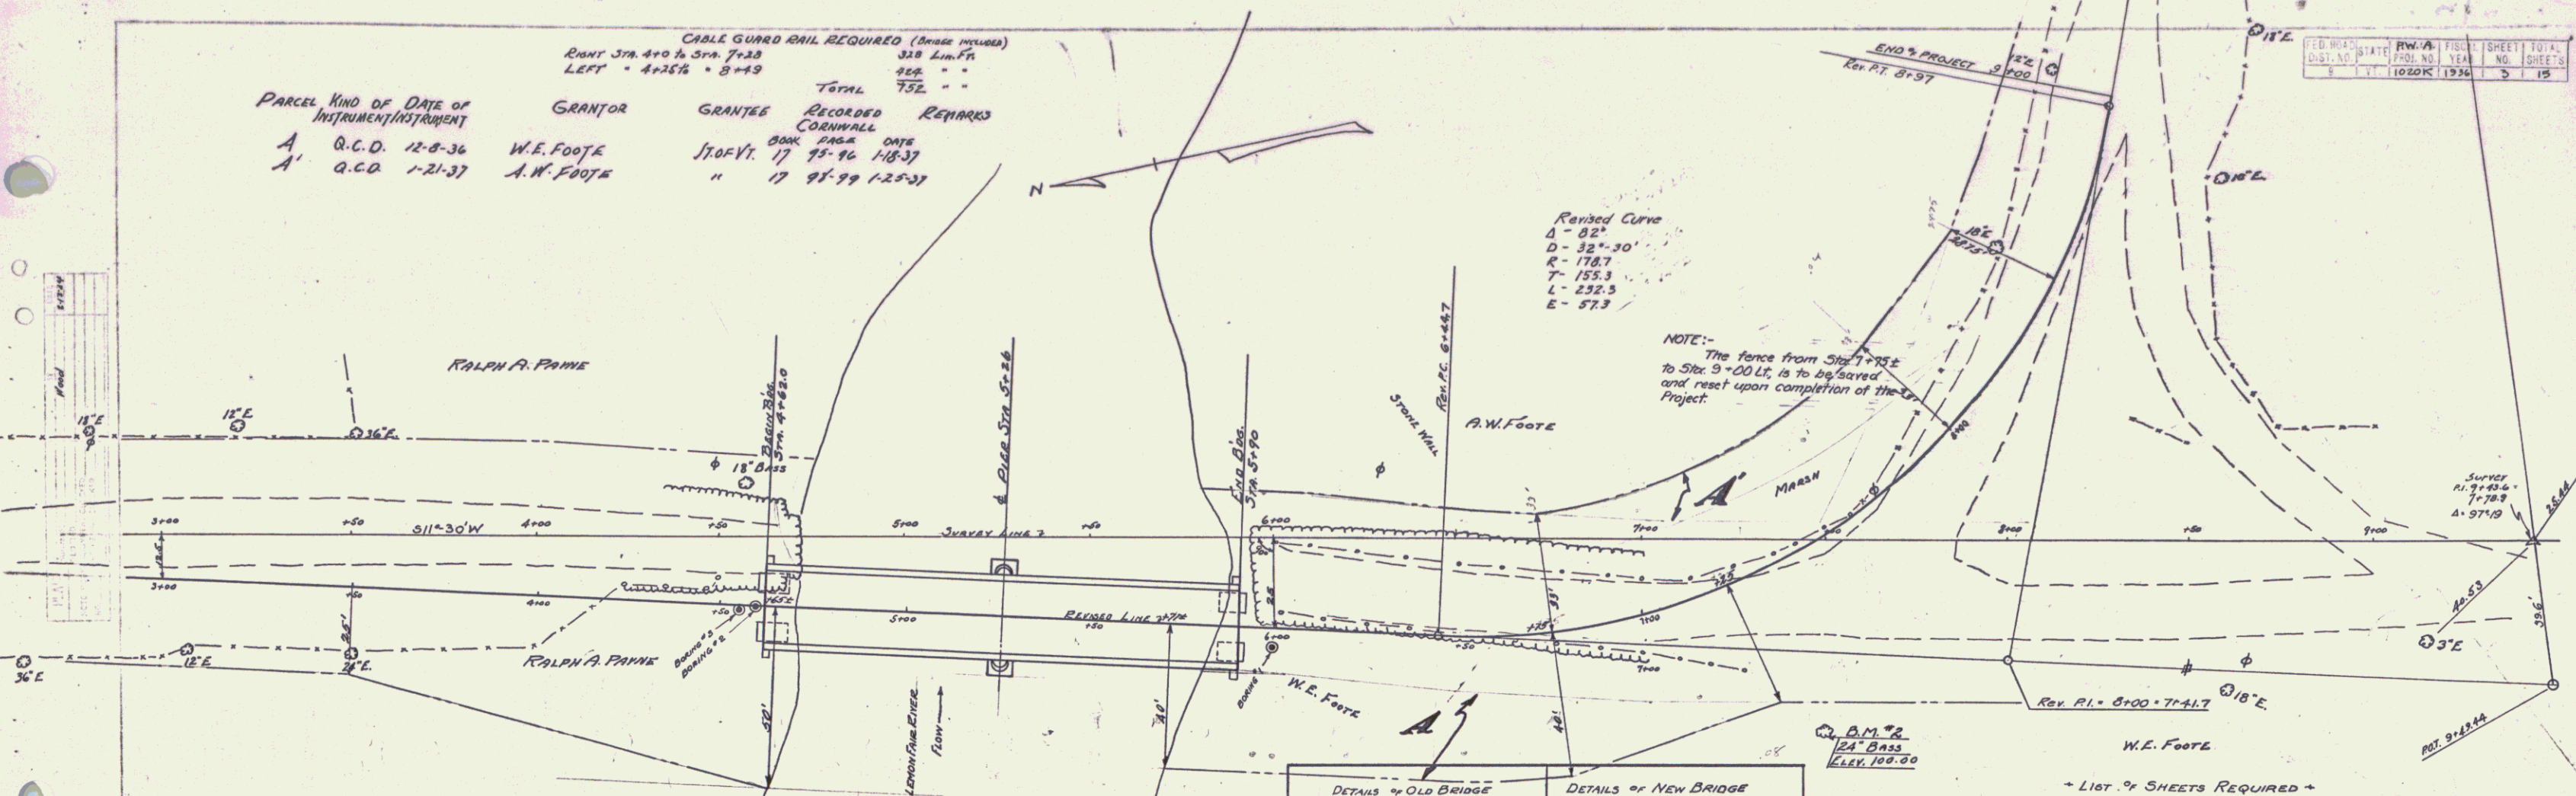

DETAILS OF OLD BRIDGE	DETAILS OF NEW BRIDGE
TYPE - STEEL TRUSS-WOOD FLOOR	TYPE - I B.M. SPAN-CONC. FLOOR
LENGTH OVERALL - 131'	CLEAR SPAN - 2' 60' SPANS
CLEAR ROADWAY - 12'	ROADWAY - 20'
HEIGHT - 12'	HEIGHT - 17'
	WIDTH OVERALL - 128'

- LIST OF SHEETS REQUIRED
- 1 - PLAN & PROFILE
  - 2 - TYPICAL CROSS SECTION 1/4 IMPROVEMENT (24' GRAVEL)
  - 3 - TYPICAL CROSS SECTION 1/4 IMPROVEMENT (24' GRAVEL)
  - 4 - 5/16 20 IN 25-50 (2 SPANS @ 60')
  - 5 - DETAILS 1/4 ADJUSTMENTS
  - 6 - 5' PIER
  - 7 - 5' B.M. CABLE RAIL
  - 8 - 5' D. 11 - BARRICADES, LIGHTS, ETC.
  - 9 - 5' D. 11 - TYPICAL DETAILS - DETAILS 500, 300, 500, 500, 500, 500, 500, 500
  - 10 - 5' D. 11 - STANDARD STRUCTURES
  - 11 - 5' D. 11 - DRAINAGE
  - 12 - 15' CROSS SECTIONS

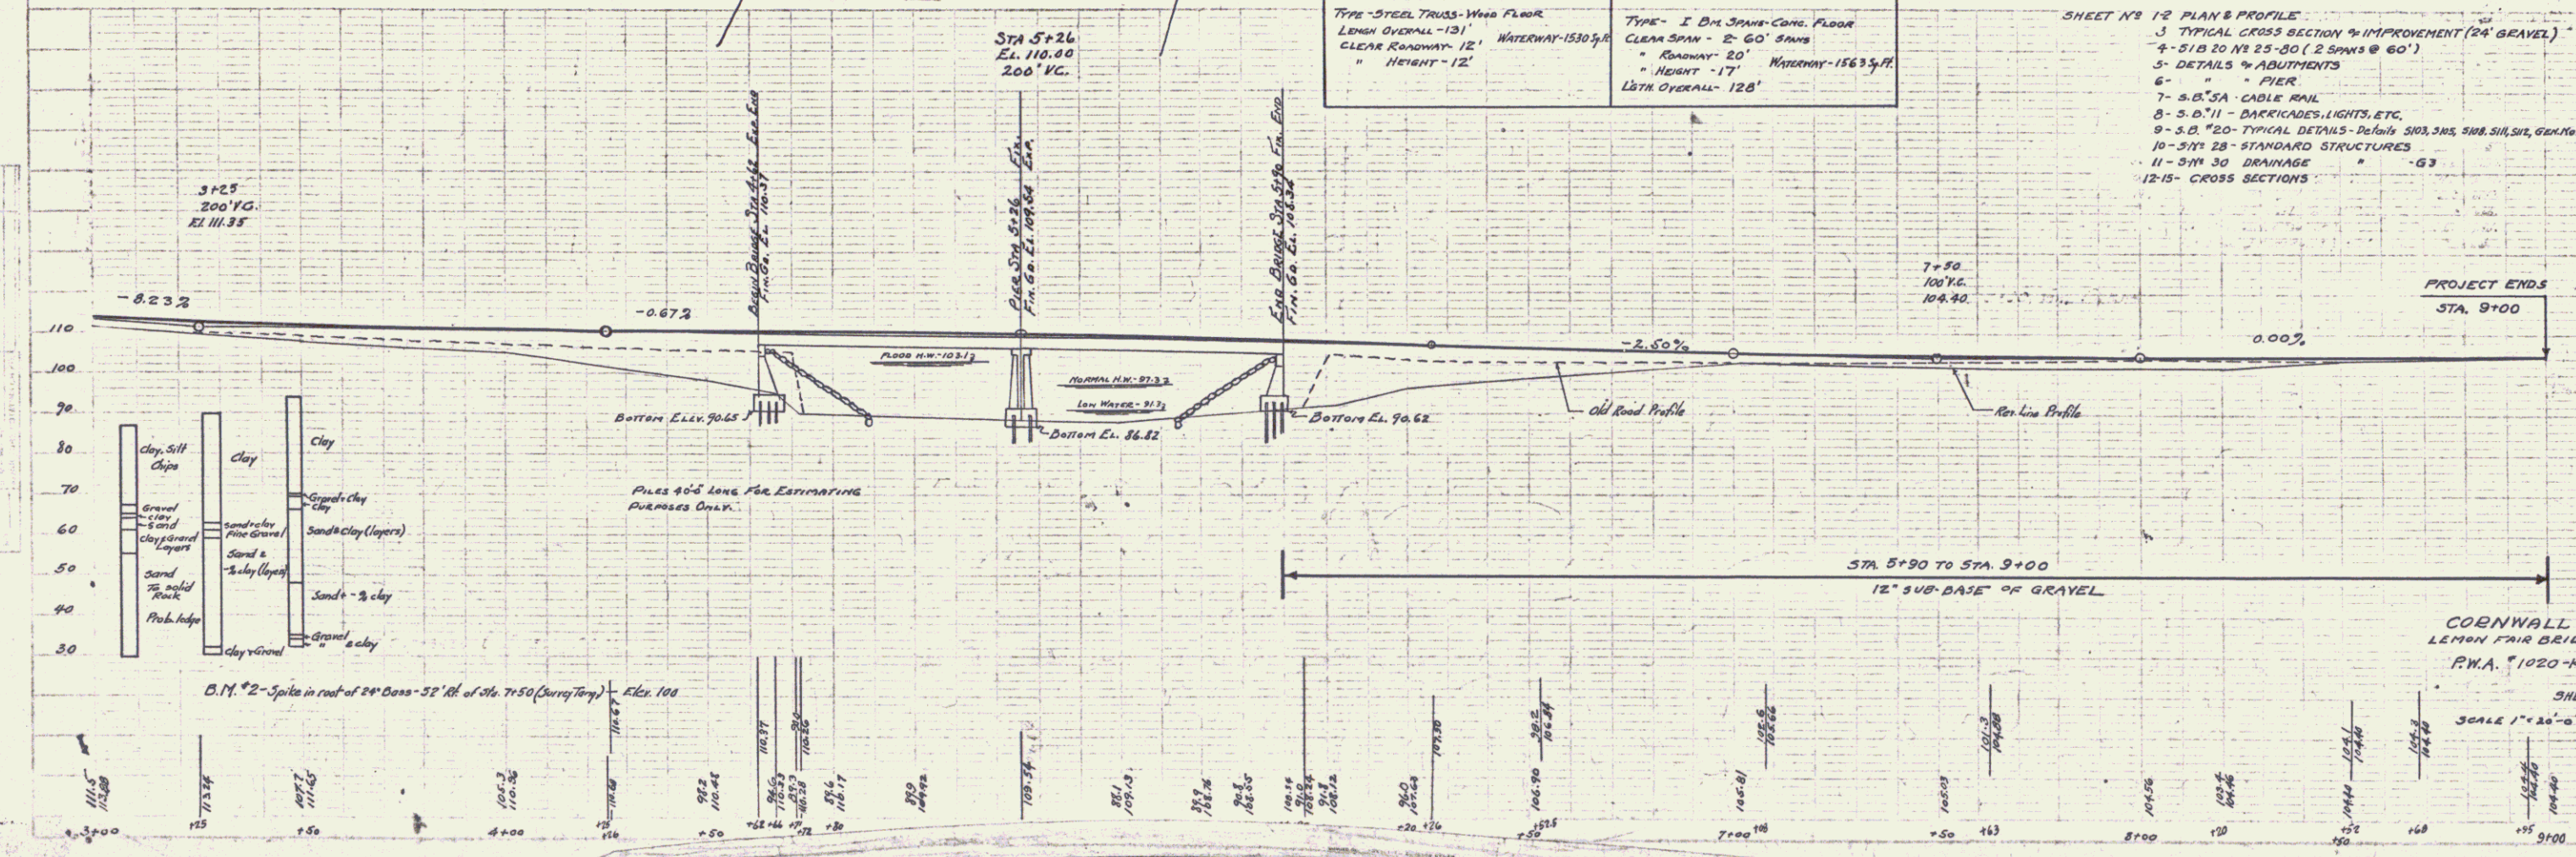

CORNWALL  
 LEMON FAIR BRIDGE  
 P.W.A. #1020-K VERMONT  
 SHEET #2 OF 15 SHEETS  
 SCALE 1" = 20'-0"