
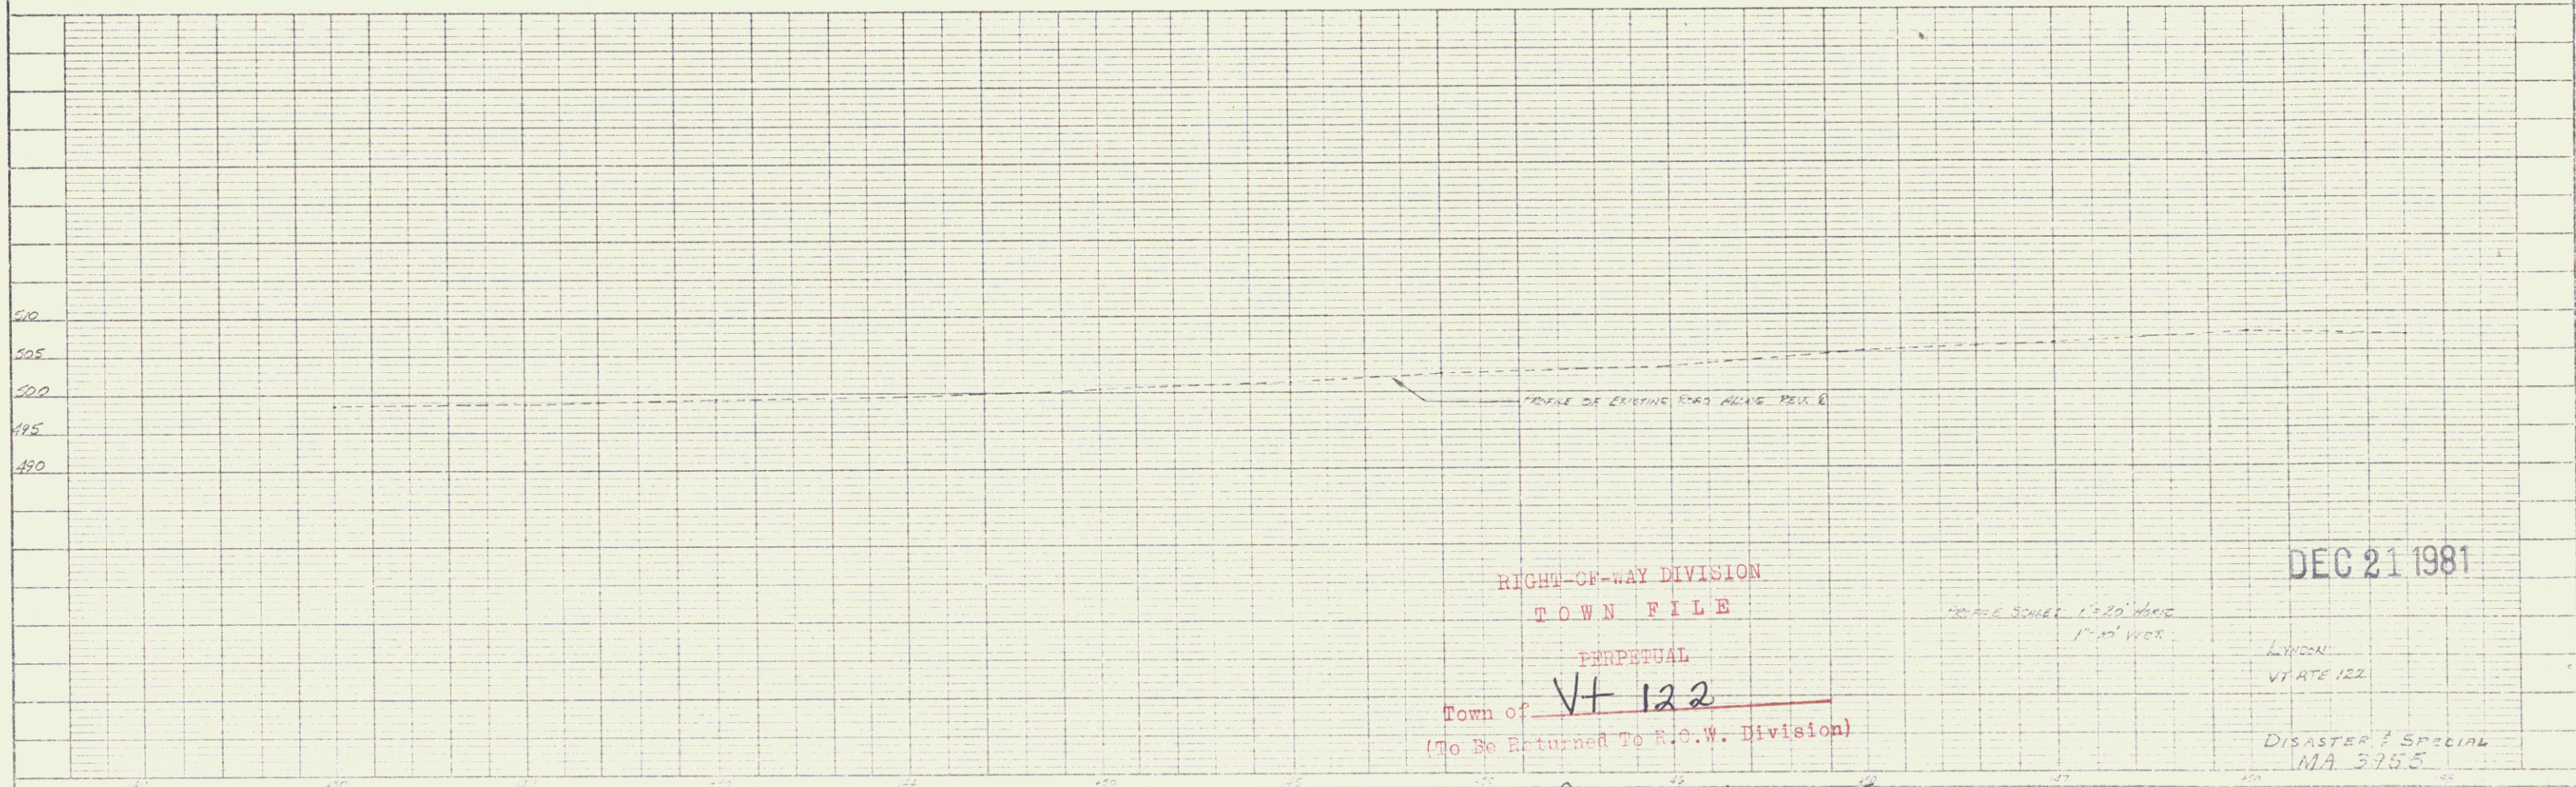


PLAN
 REVISIONS
 DATE BOOK
 NO. OF REVISIONS

PROFILE
 REVISIONS
 DATE BOOK
 NO. OF REVISIONS

BEGIN ROW PROJECT
 MA 3955 REV. STA. 142+00 CL

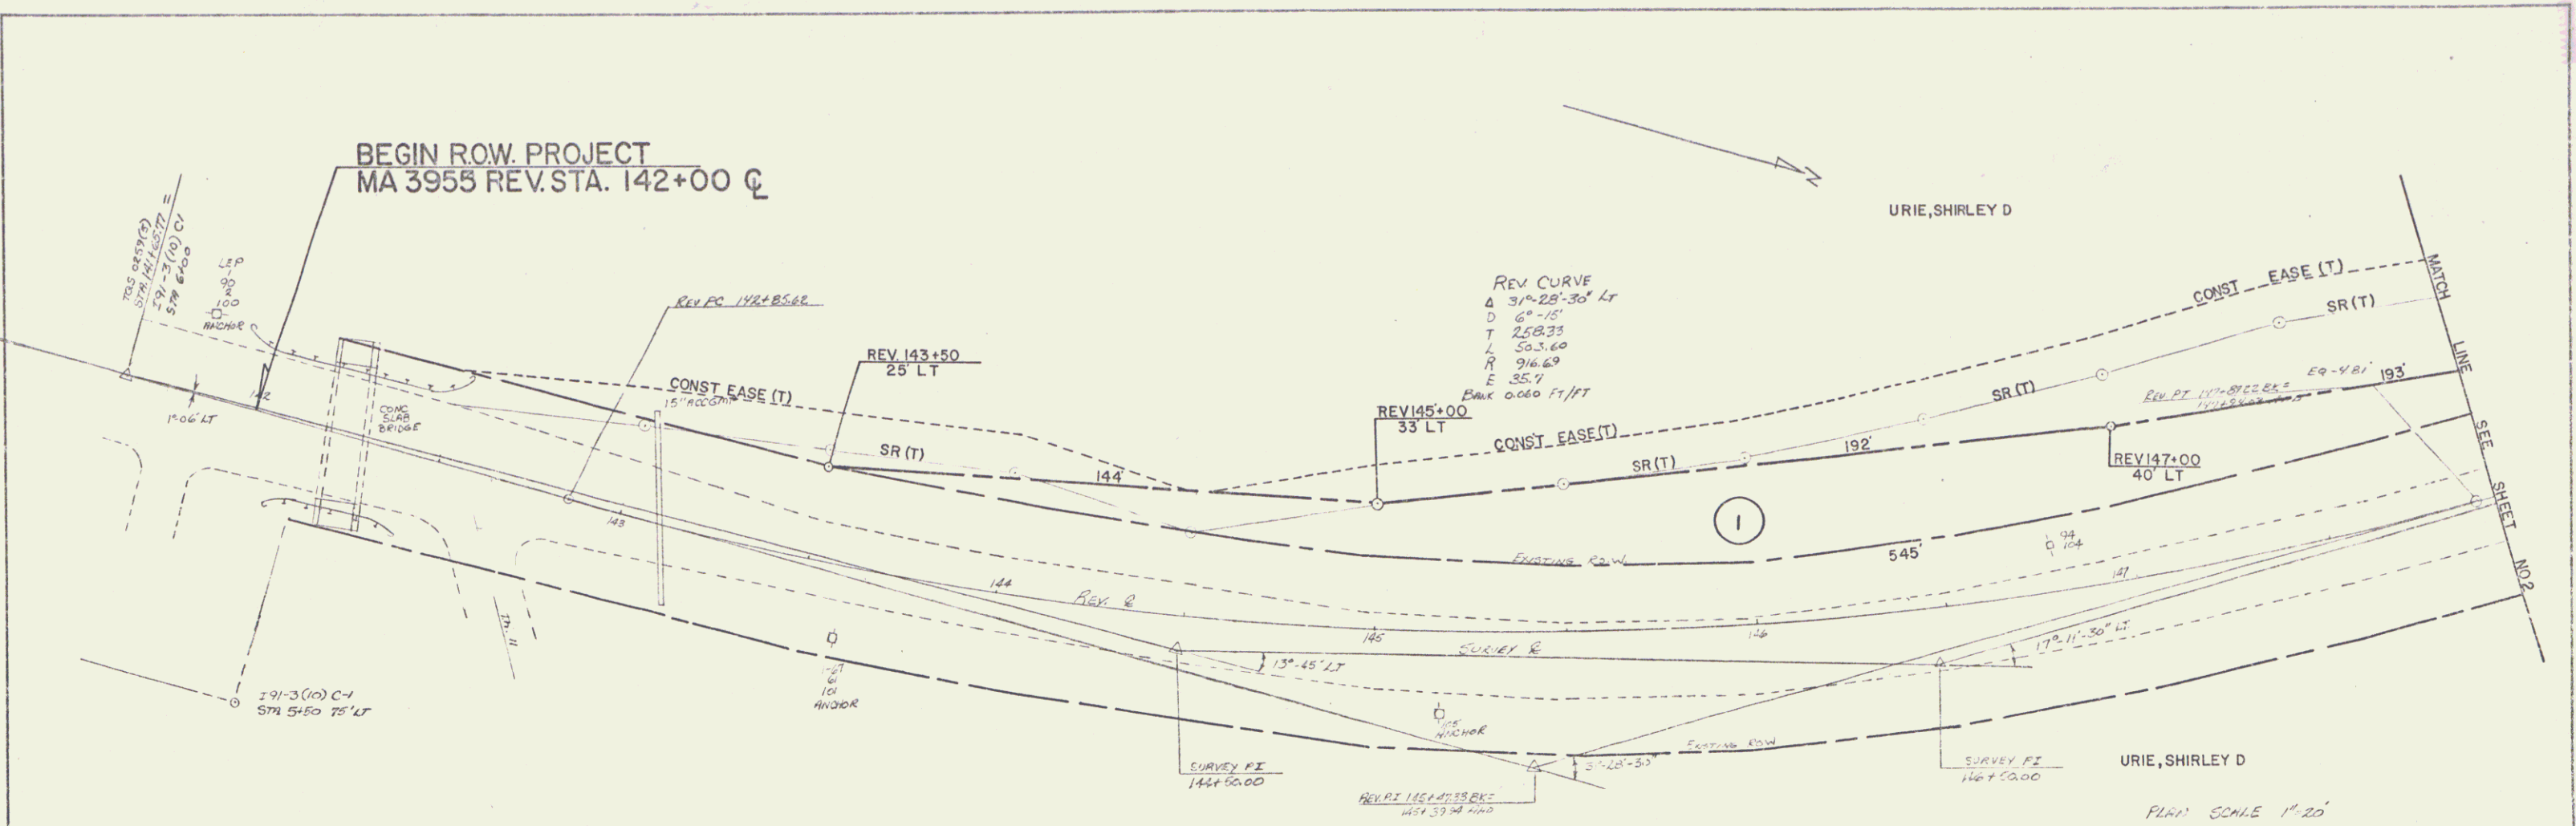

RIGHT-OF-WAY DIVISION
 TOWN FILE
 PERPETUAL
 Town of Vt 122
 (To Be Returned To R.O.W. Division)

DEC 21 1981

M.P. 2.69 to 2.83

DISASTER ? SPECIAL
 MA 3955

ROW 1 OF 3
 047 2

PLATE I PLAN PROFILE
 REVISIONS & DATE