
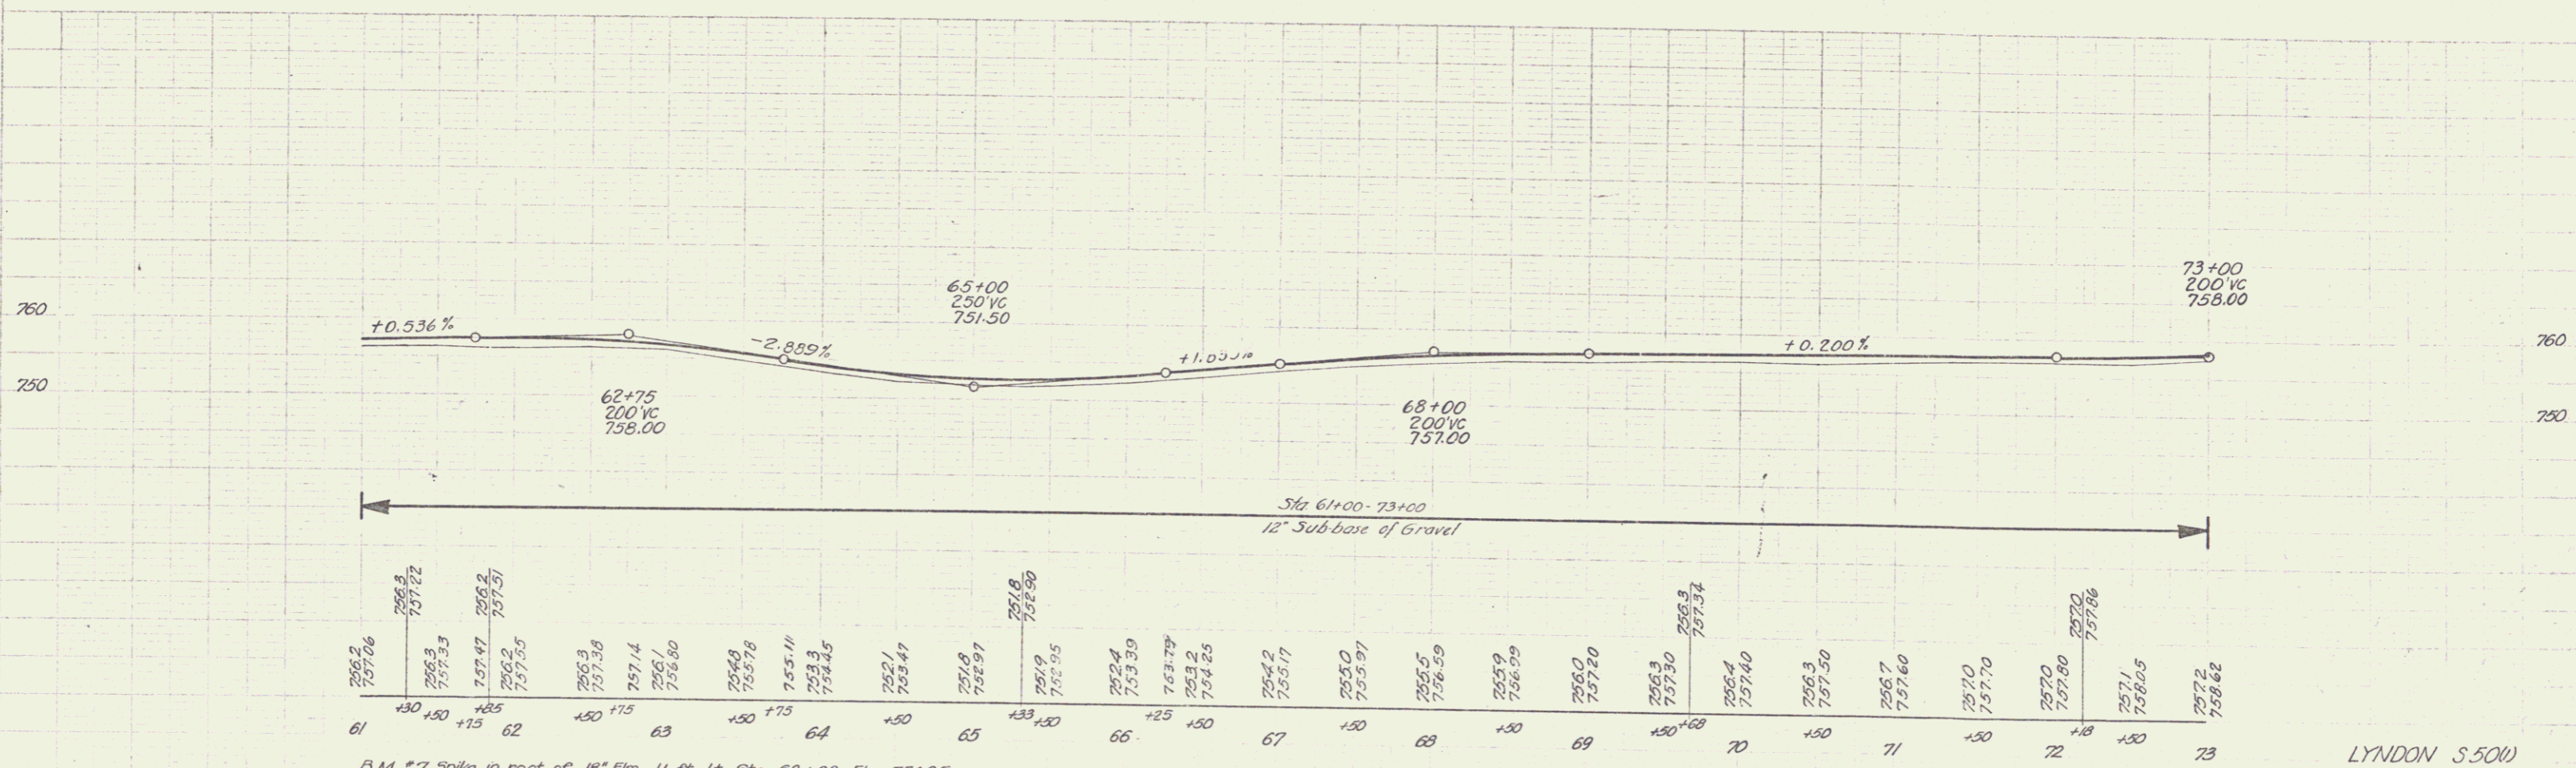


PLAN  
 Sounding  
 8-46  
 8-46  
 ROAD & W.L.S.  
 1/2" = 100'

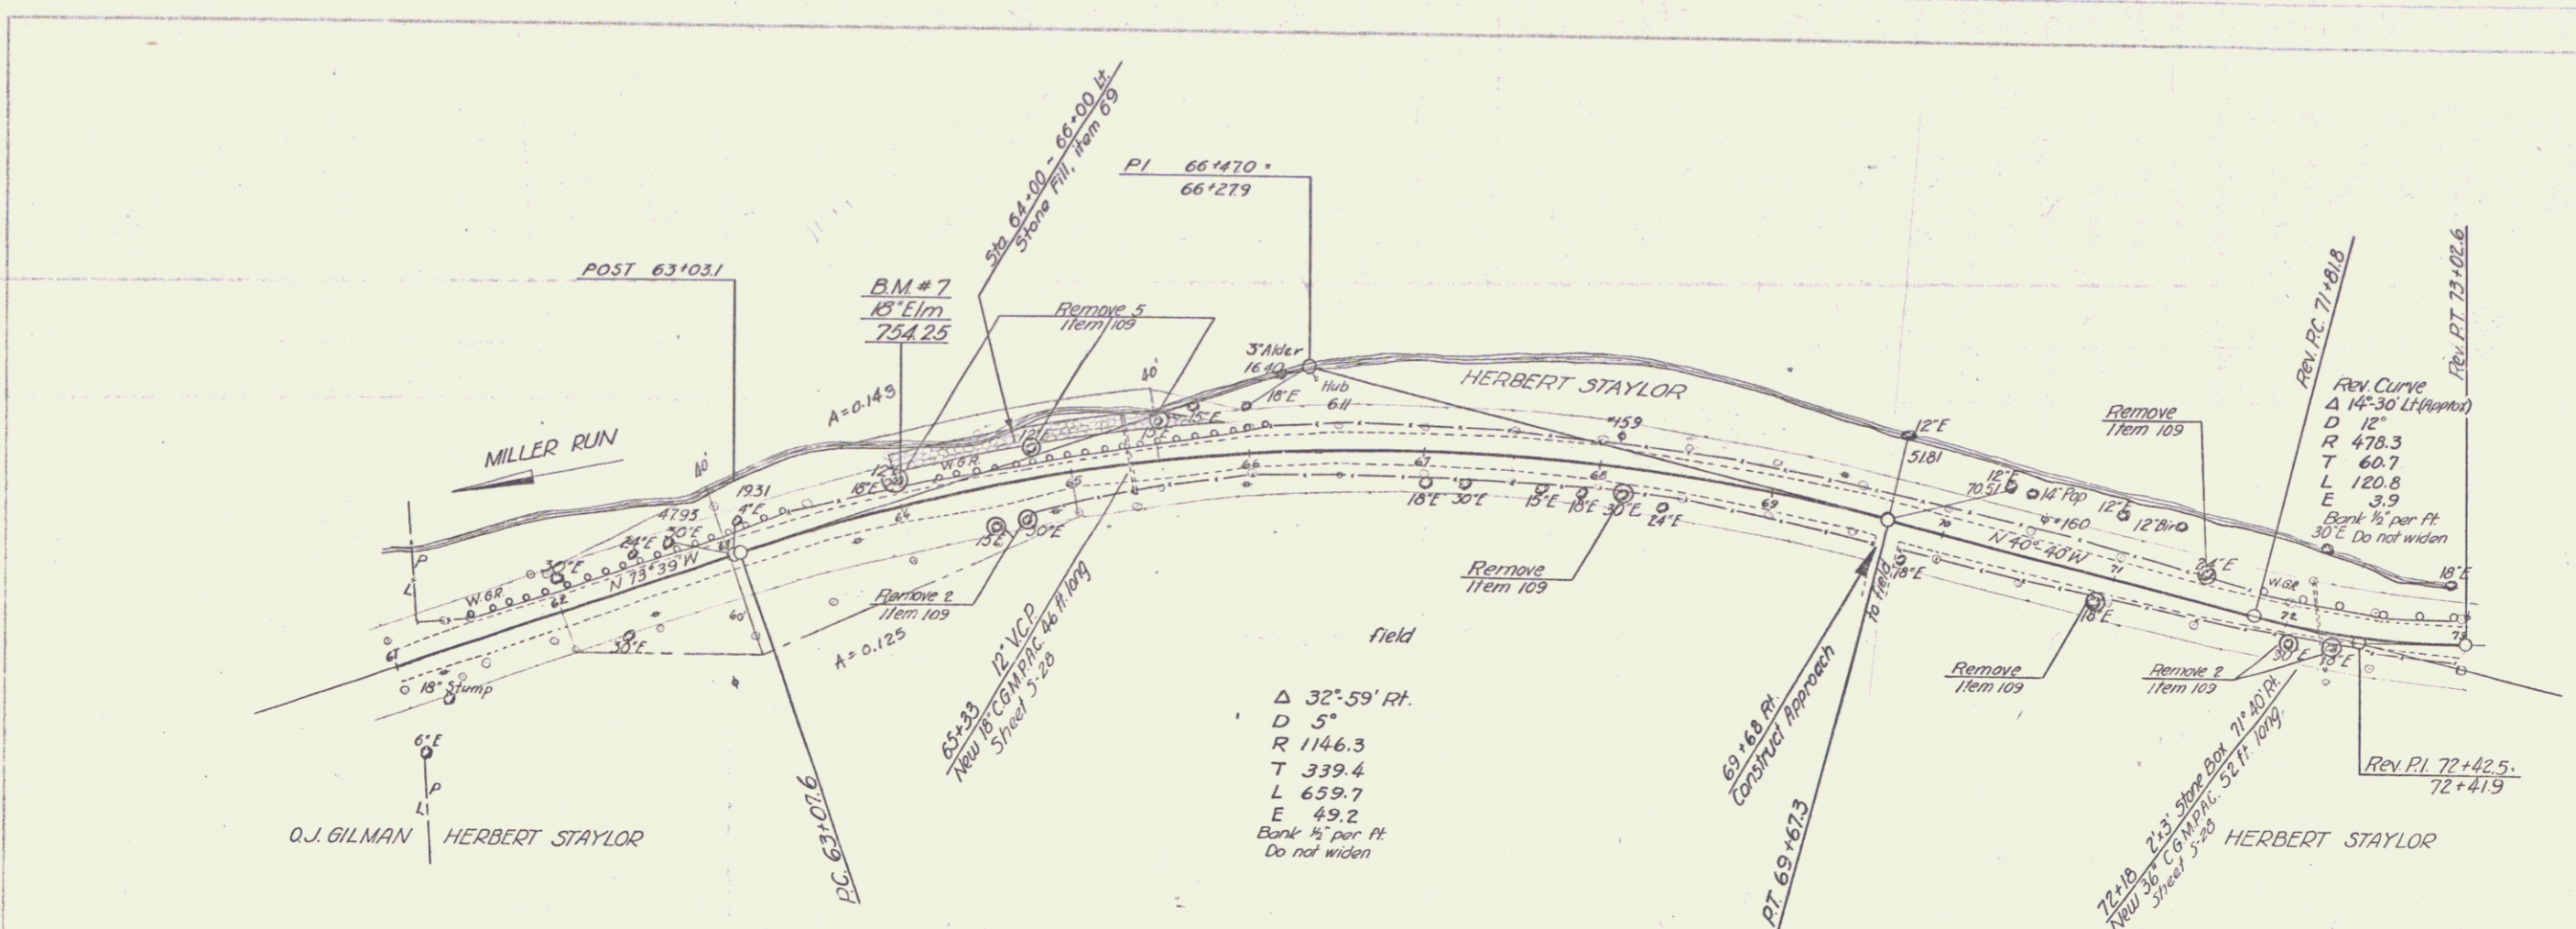

B.M. #7 Spike in root of 15' Elm 11 ft. Lt. Sta. 63+92 Elev. 754.25

6