


*file #2*  
 Helen DeLucia & Helen Stevens  
 Parcel I 0.35 A±

Lloyd W. Thompson

RIGHT-OF-WAY DIVISION  
 TOWN FILE

PERPETUAL  
 Rte. 122  
 (To Be Returned To R.O.W. Division)  
 Pin# 99R601

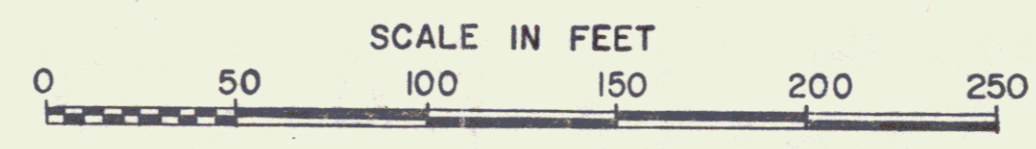

STATE OF VERMONT DEPT. OF HIGHWAYS	
SHEET 1	
TOWN OF SHEFFIELD	
Flood 7430 ER 24(3)	
PROJECT SHEFFIELD BMA - 6417	
APPROX. SCALE 1"=50'	DATE 2/14/74
DRAWN BY KMD	