


| PROJECT | LENGTH | YEAR 19 | CONTRACTOR | LOCATION |
|---------|--------------------|---------|------------|----------|
| Vernon | 316.65 (53.8-H.C.) | | | |

STATE OF VERMONT
 STATE HIGHWAY DEPARTMENT
 PLAN OF PROPOSED
 ADE CROSSING PROTECTION PROJECT
 WINDHAM COUNTY
 AID GRADE CROSSING PROJECT F.A.G.S. 153-A(2)
 INTERSECTION OF CENTRAL VERMONT RAILWAY AND ROUTE 30,
 ION OF THE VERNON DAM ROAD AND ROUTE 30, RAILROAD
 5123+59.

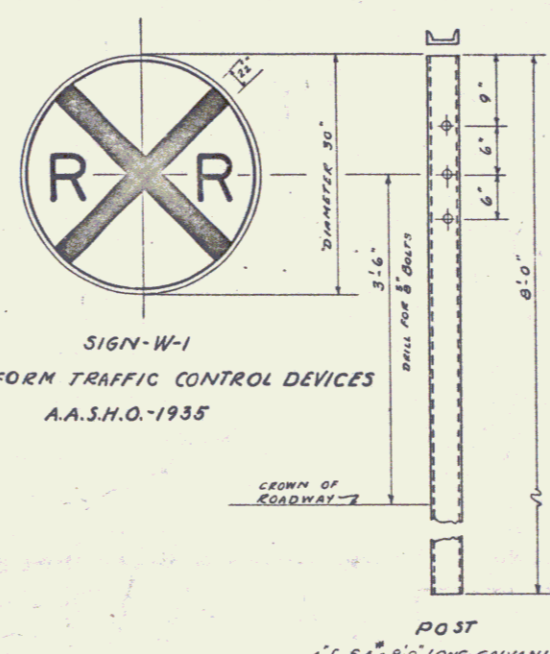

Pin # 99K629
 Town of Vernon
 Rte VT 142
 111/35

- EDGE OF ROADWAY
- R.R. RIGHT OF WAY
- STATE HIGHWAY RIGHT OF WAY
- ⊕ ADVANCE WARNING SIGN
- ⊕ FLASHING LIGHT SIGNALS

APPROVED: *R.D. Gannett*
 CHIEF ENGINEER
 CENTRAL VERMONT RAILWAY INC.
 APPROVED: *H. J. August*
 COMMISSIONER OF HIGHWAYS
 RECOMMENDED: [Redacted]
 DISTRICT ENGINEER
 PUBLIC ROADS ADMINISTRATION
 RECOMMENDED FOR APPROVAL: [Redacted]
 CHIEF ENGINEER
 PUBLIC ROADS ADMINISTRATION
 APPROVED: [Redacted]
 COMMISSIONER OF PUBLIC ROADS

For Sheet 3 use C.V. Rwy. Signal Standards-Plan E 5945

| HIGHWAY CROSSING SITUATION PLAN | |
|---------------------------------|--------------|
| SCALE: 1"=100' | JUN 25, 1940 |

Surveyed by
 Designed by
 Drawn by D.W.P.
 Traced by
 Checked by
 Series F.A.G.S. No. 153-A(2) Filed
 Sheet 1 of 3 Sheets

142