

MP 5.620

MP 5.240

(To be returned to H.O.M. Division)


Town of VT 142

PERPETUAL

E T I A N M O E


H I G H W A Y D I V I S I O N

M P 5.33

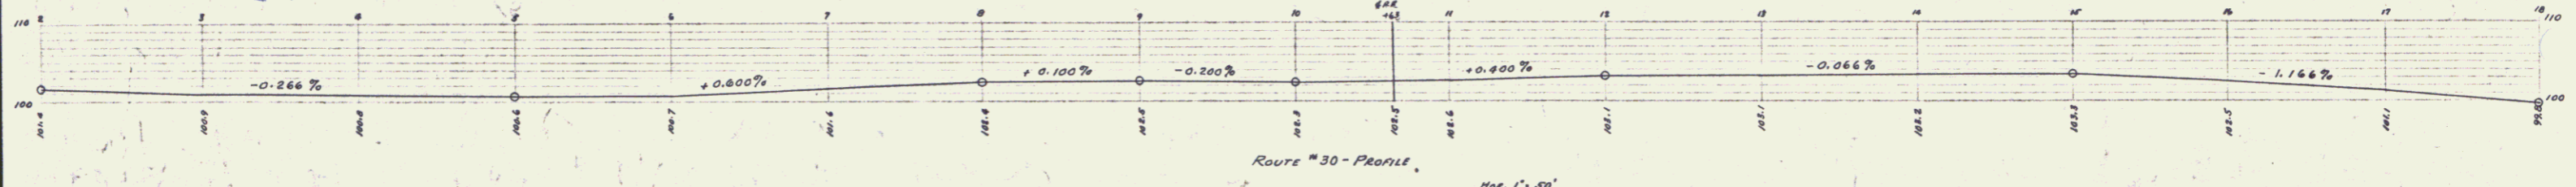

STATE OF VERMONT
STATE HIGHWAY DEPARTMENT
PLAN OF PROPOSED
GRADE CROSSING PROTECTION PROJECT
WINDHAM COUNTY
AID GRADE CROSSING PROJECT F.A.G.S. 153-A(2)
INTERSECTION OF CENTRAL VERMONT RAILWAY AND ROUTE 30,
LOCATION OF THE VERNON DAM ROAD AND ROUTE 30, RAILROAD
5123+59.

PROJECT	LENGTH	YEAR 19	LOCATION
Vernon	316.65 (153-A(2))		
CONTRACTOR			

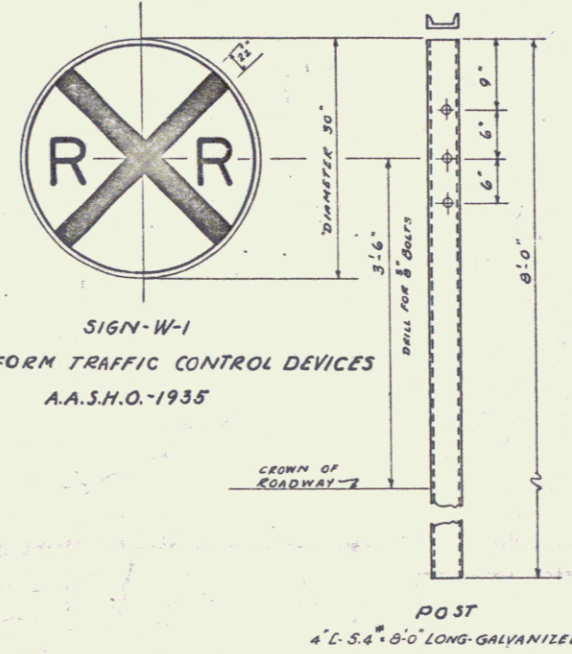

- EDGE OF ROADWAY
- R.R. RIGHT OF WAY
- STATE HIGHWAY RIGHT OF WAY
- ⊕ ADVANCE WARNING SIGN
- ⊕ FLASHING LIGHT SIGNALS

Pin # 99K629

Town of Vernon

Rte VT 142

APPROVED: *R.D. Gannett*
CHIEF ENGINEER
CENTRAL VERMONT RAILWAY INC.

APPROVED: *H. J. August*
COMMISSIONER OF HIGHWAYS

RECOMMENDED: [Redacted]
DISTRICT ENGINEER
PUBLIC ROADS ADMINISTRATION

RECOMMENDED FOR APPROVAL: [Redacted]
CHIEF ENGINEER
PUBLIC ROADS ADMINISTRATION

APPROVED: [Redacted]
COMMISSIONER OF PUBLIC ROADS

For Sheet 3 use C.V. Rwy. Signal Standards-Plan E 5945

ADVANCE WARNING SIGN
SCALE: 1"=10'

HIGHWAY CROSSING SITUATION PLAN	
SCALE: 1"=100'	
JUN 25, 1940	

Surveyed by
Designed by
Drawn by D.W.P.
Checked by
Series: F.A.G.S. No. 153-A(2) Filed
Sheet 1 of 3 Sheets

142