
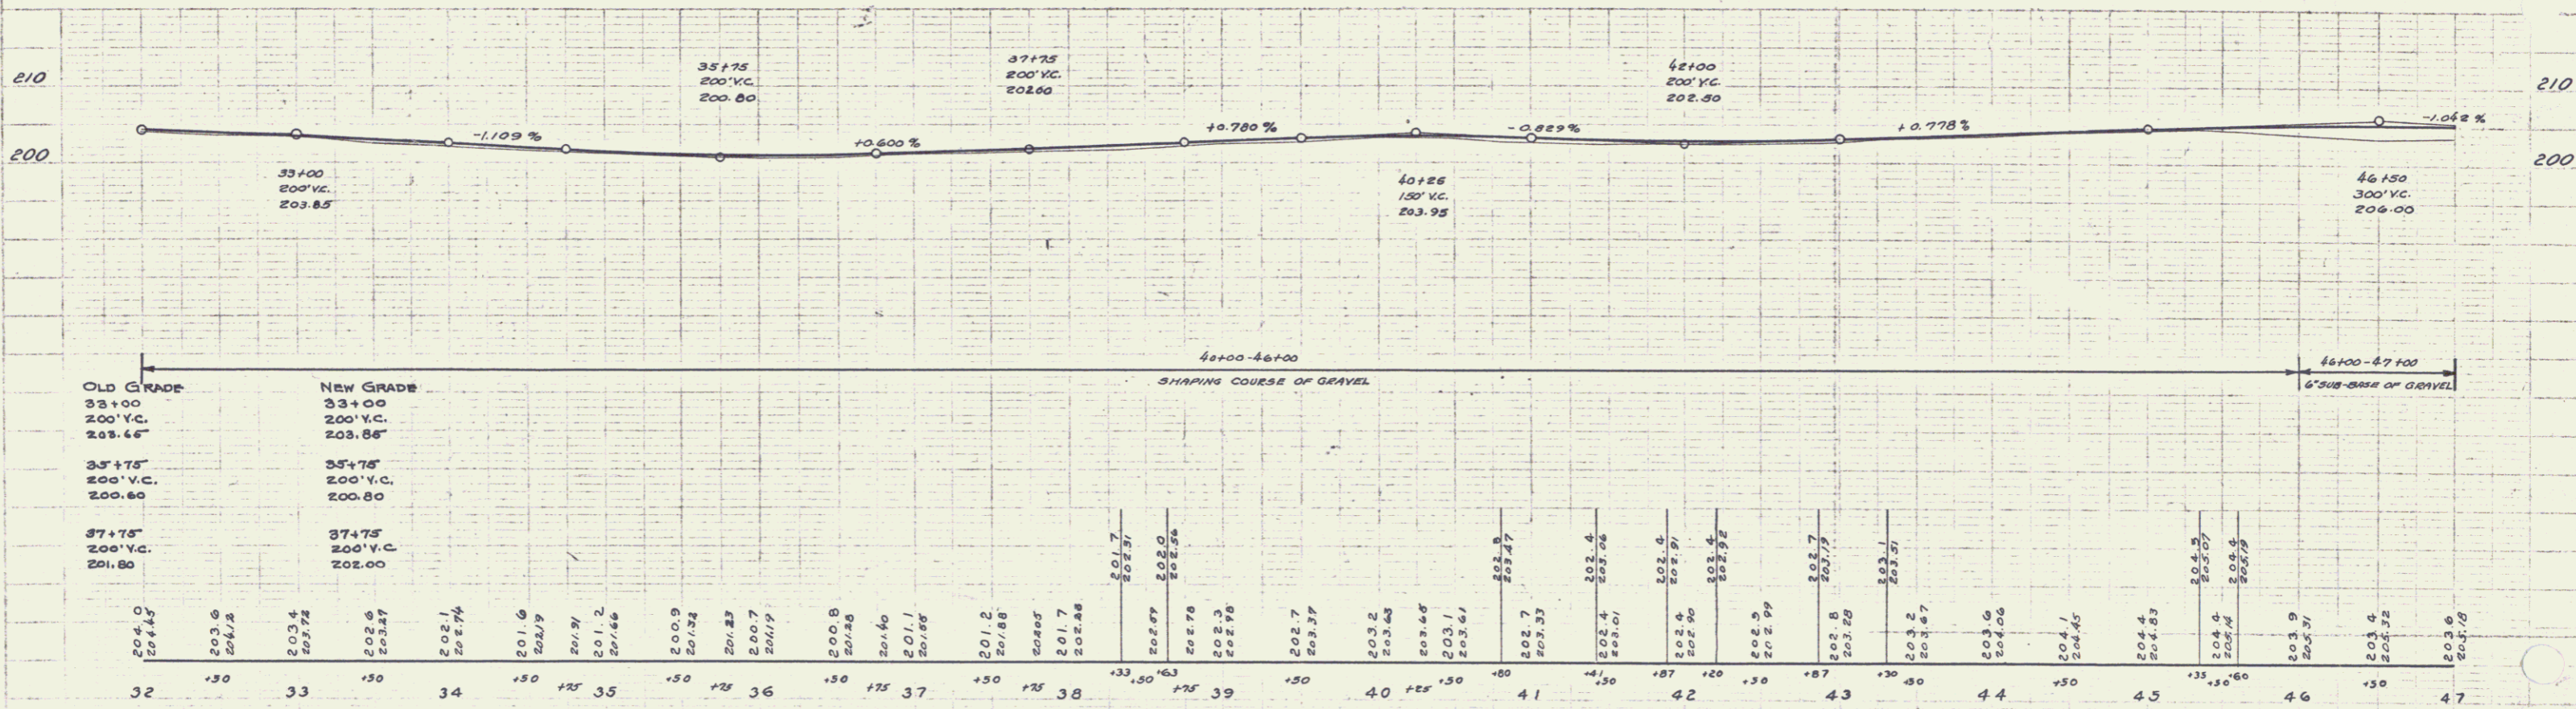


CULVERT QUANTITIES					
STA	SPAN	WIDTH	C.R.M.	EXCAVATION	GRADE PITS
38+63	15"	60'	1.2	28	2
41+41	15"	48'	2.0	46	2
43+30	12"	8'	-	1	7
38+10-47+00					104

N.E.S. PLAN NO. 153
 153 1933 6 54

PLAN
 A.D. MOOD
 ENGINEER

A.D. MOOD
 ENGINEER

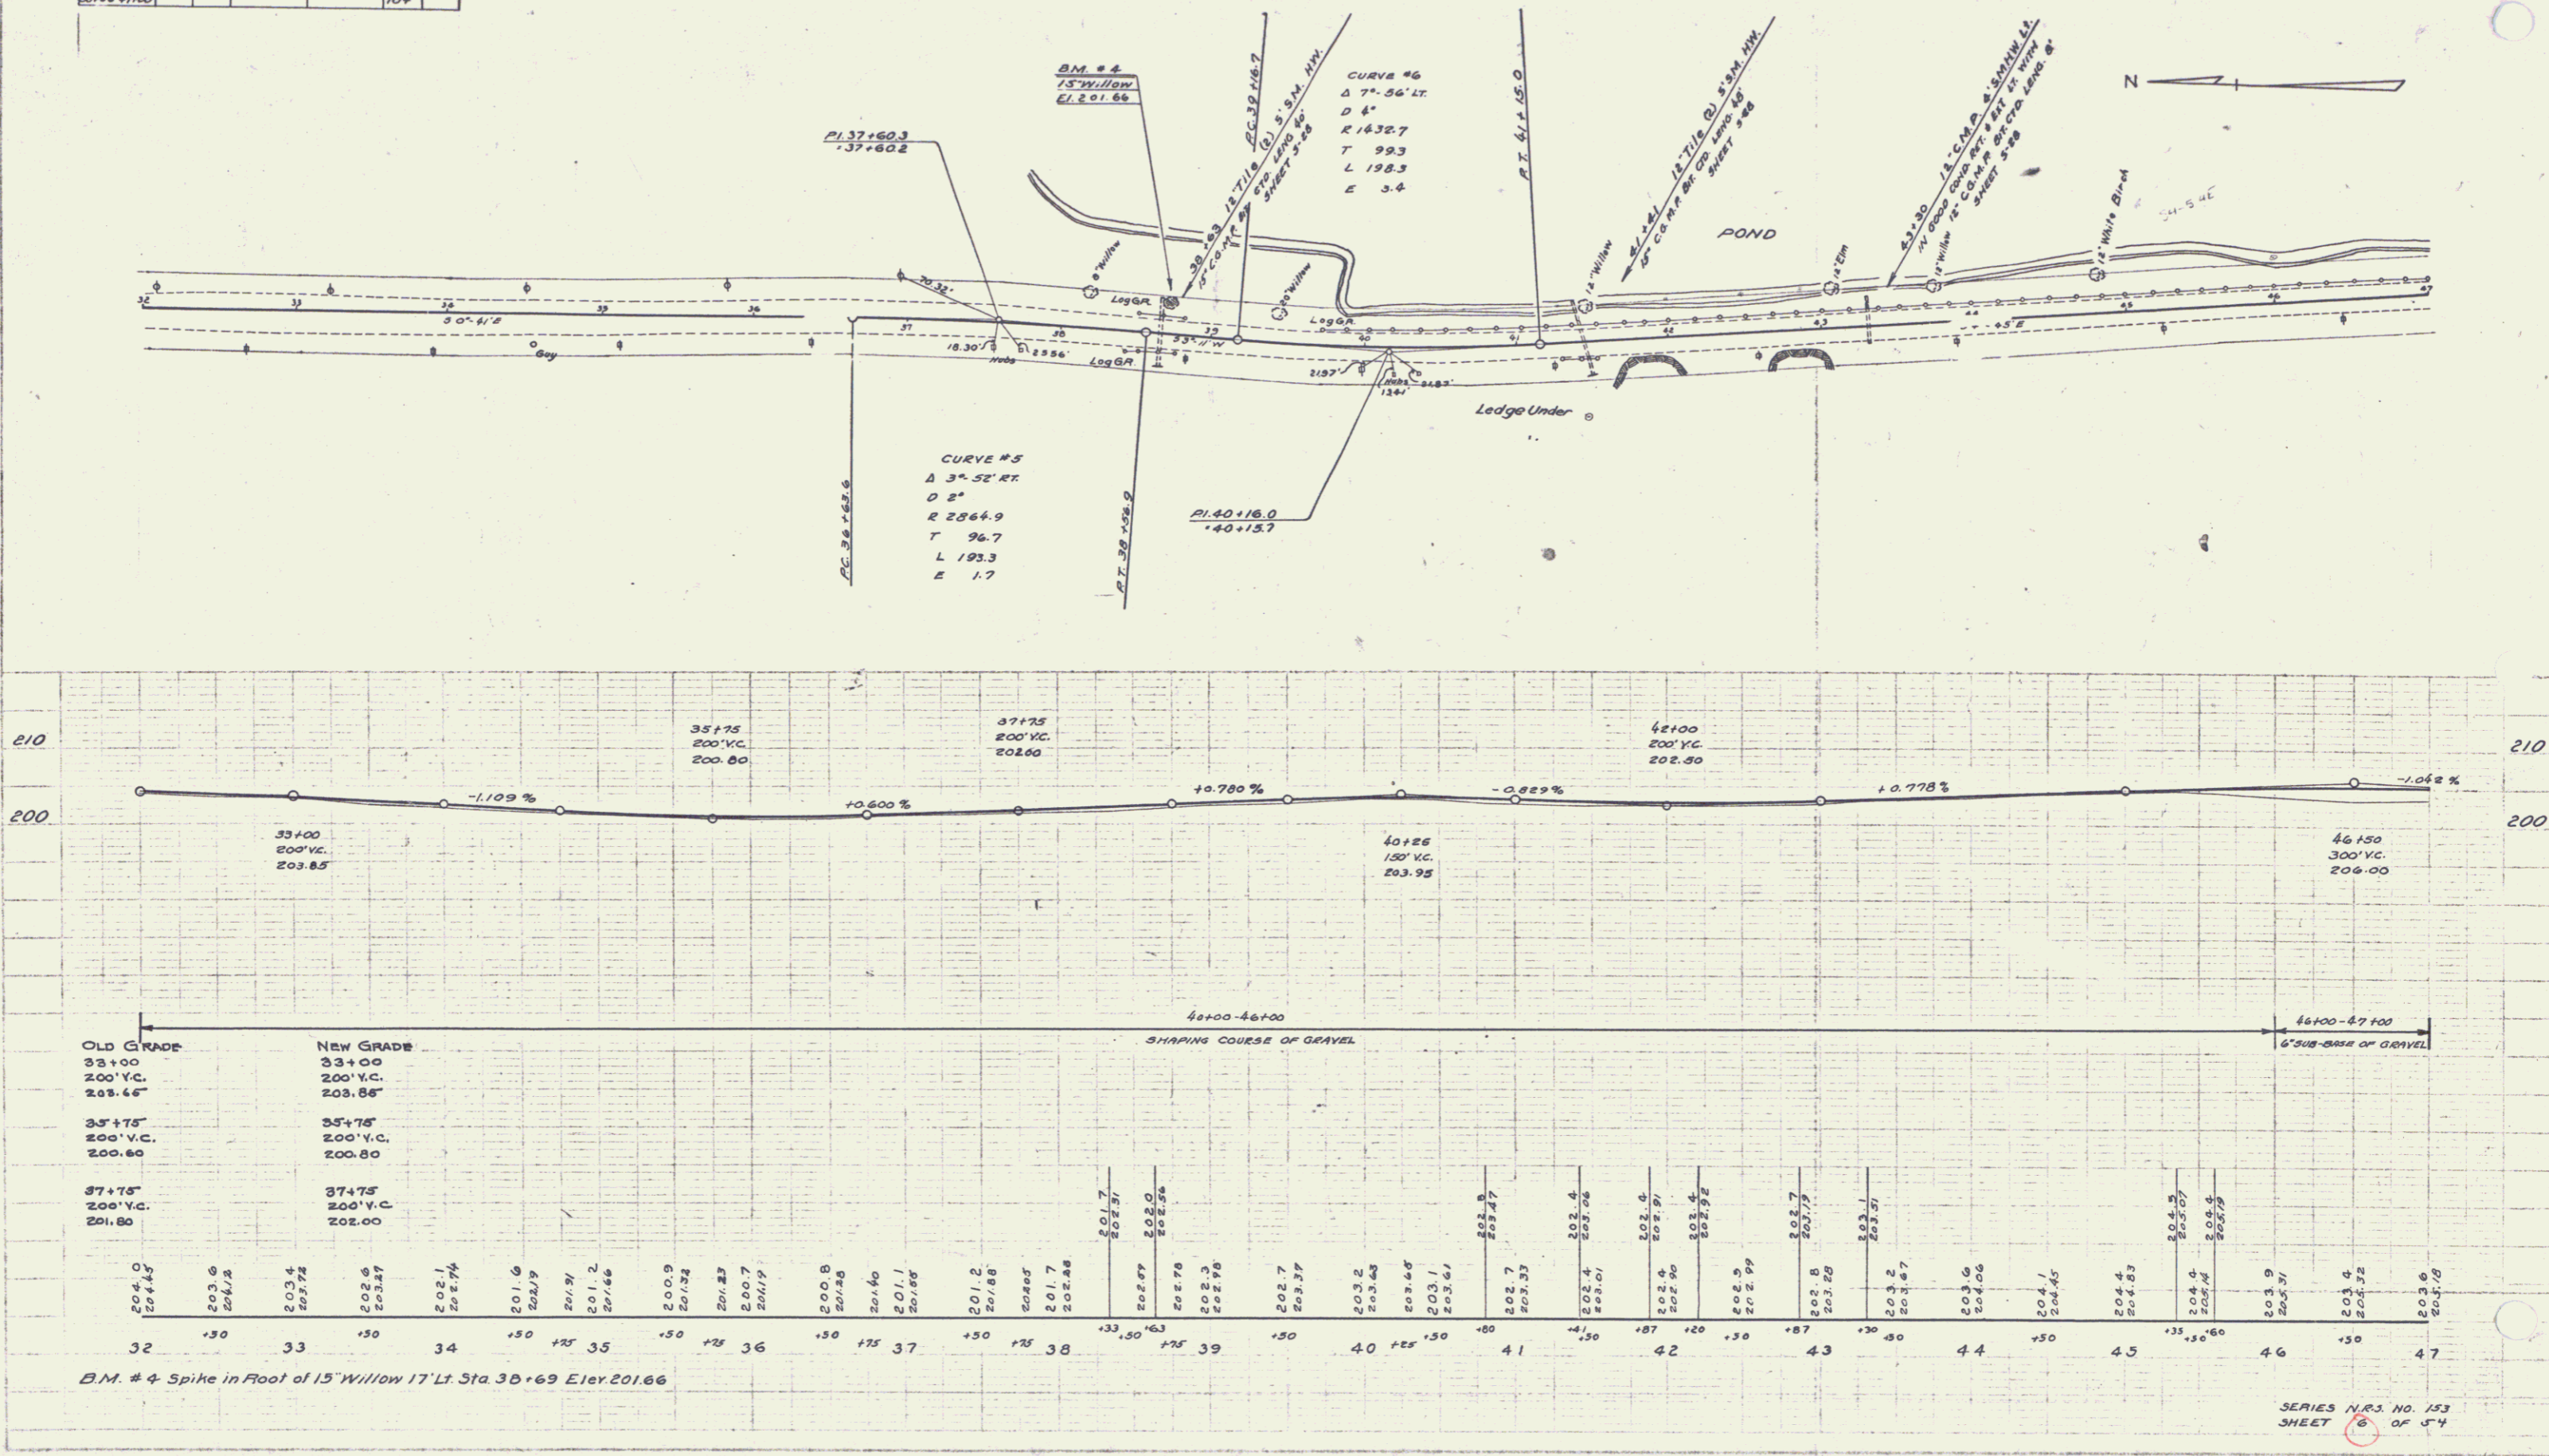

B.M. # 4 Spike in Root of 15' Willow 17' Lt. Sta. 38+63 Elev. 201.66

SERIES N.R.S. NO. 153
 SHEET 6 OF 54