
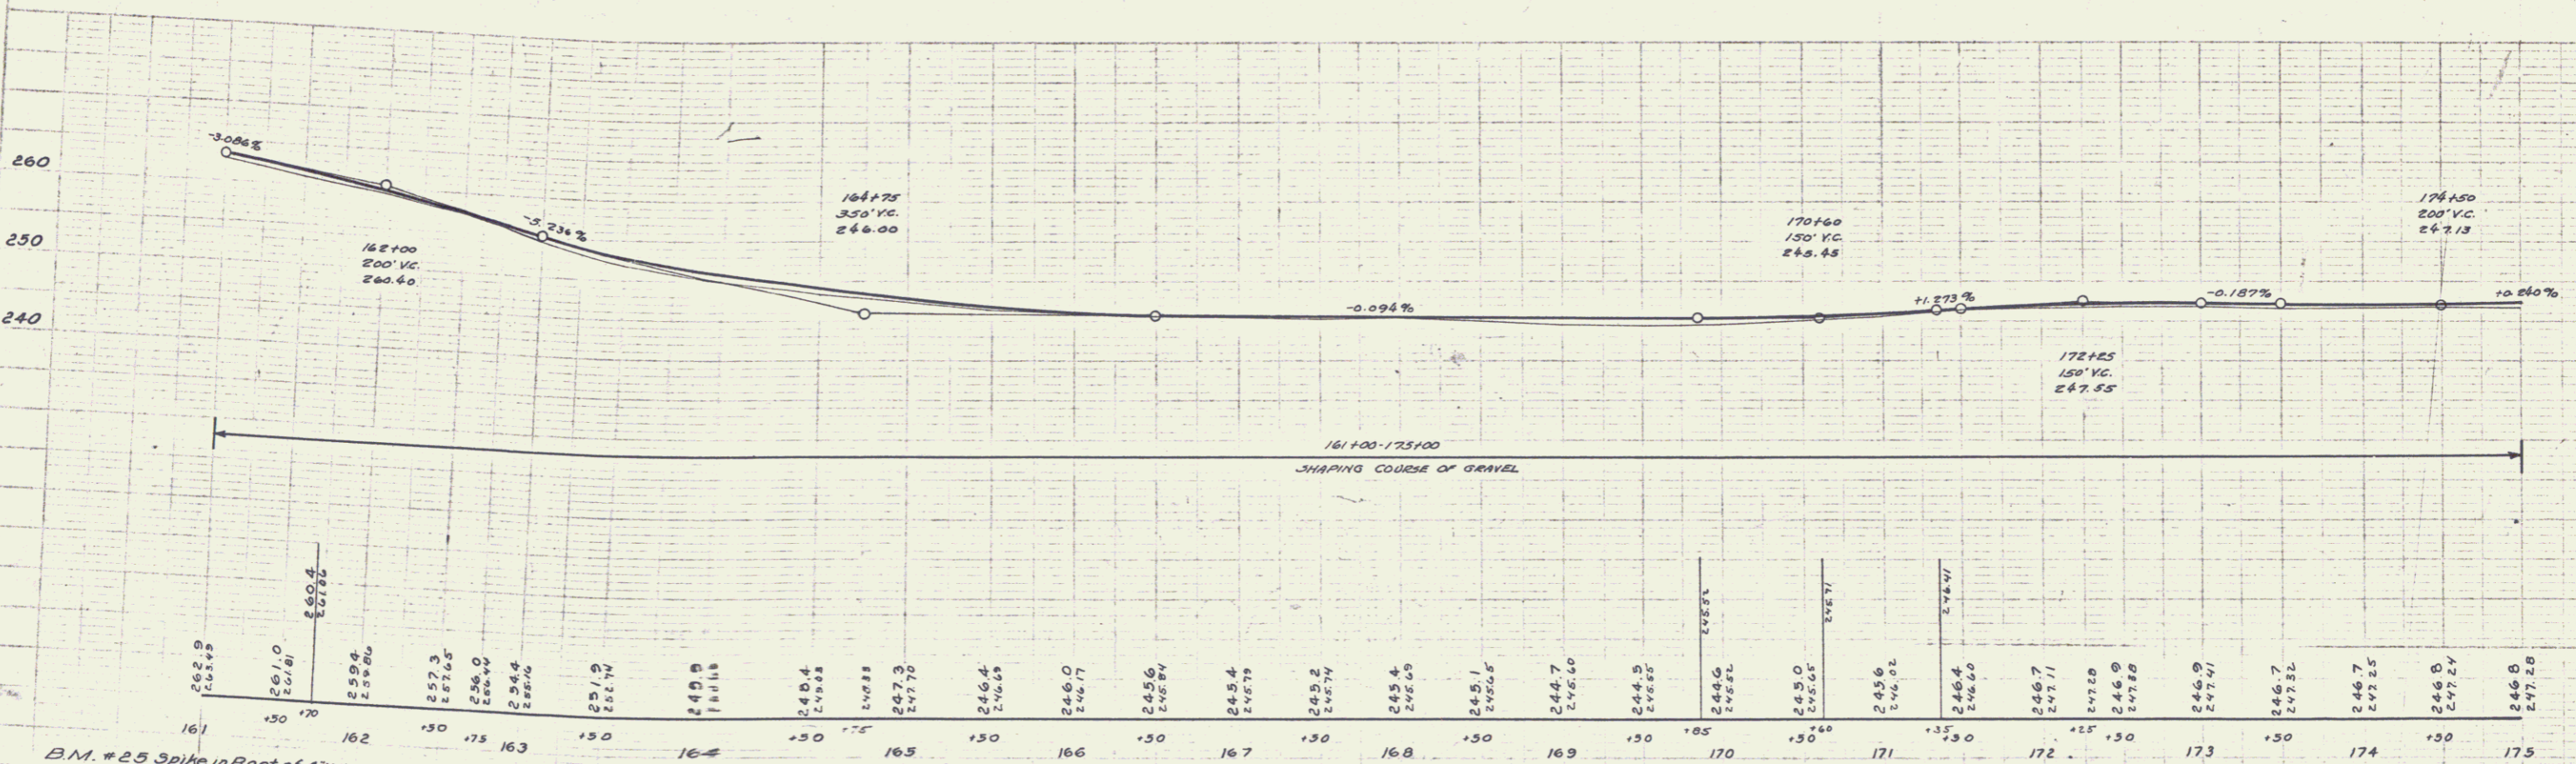


Sta	Side Road	Alt	Dist
162.150	Side Road		3

N.R.S.
153 1933 15 54

ADAMS
F.W. HANNAH

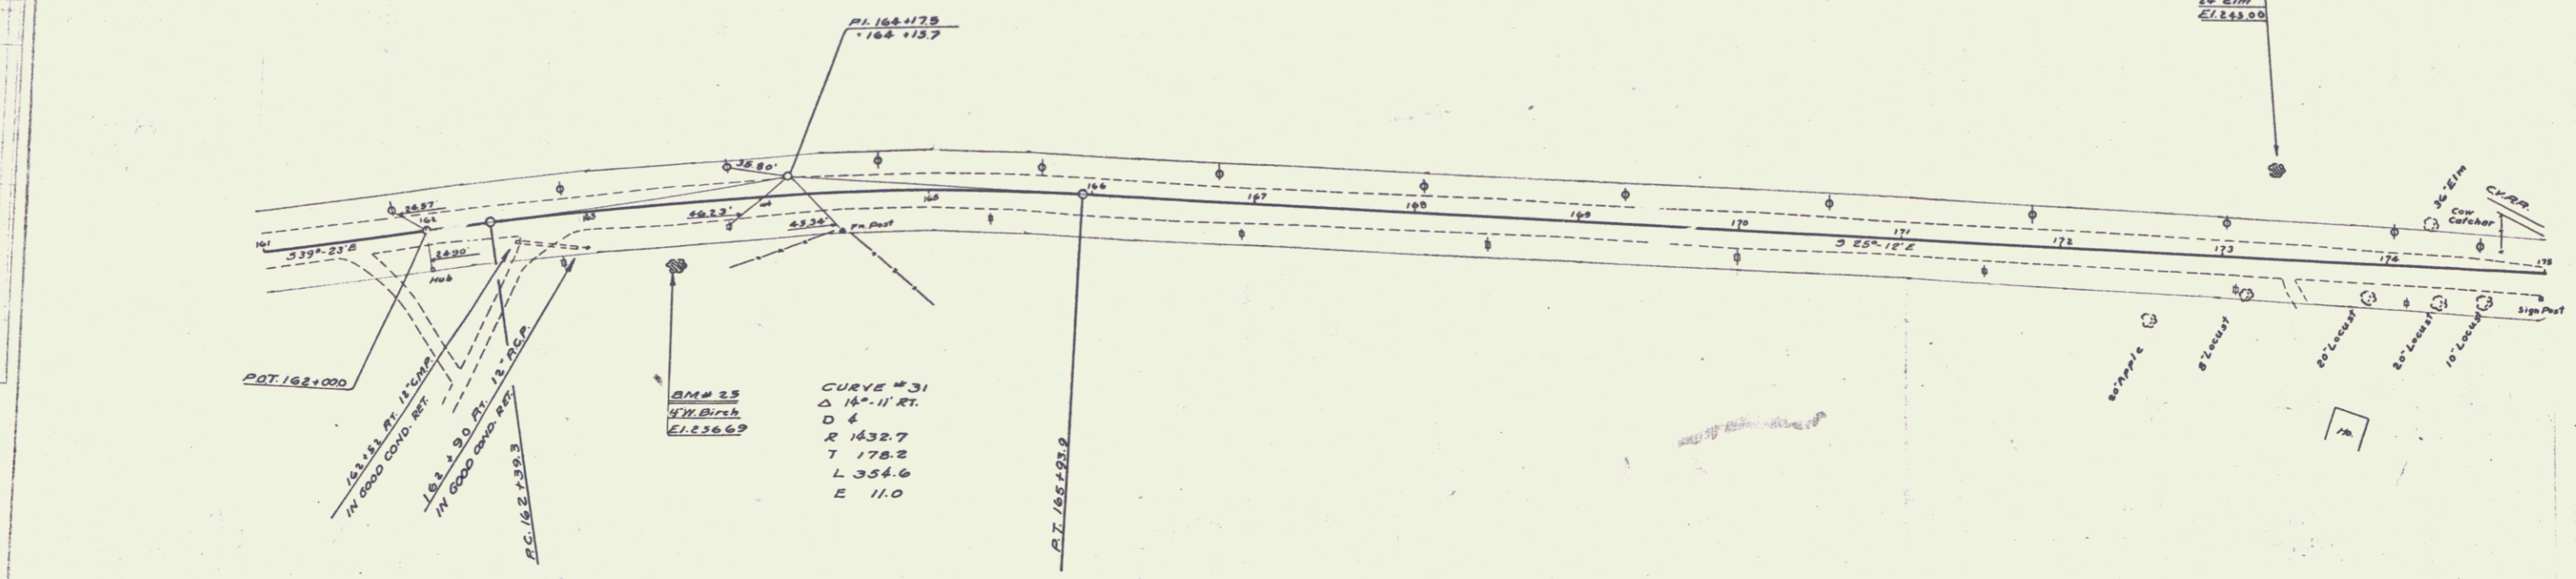

B.M. #25 Spike in Root of 4' White Birch 35' Rt. Sta. 163+49 Elev. 256.69
 B.M. #26 Spike in Root of 24' Elm 51' Rt. Sta. 173+30 Elev. 245.00

SERIES N.R.S. NO. 153
 SHEET 15 OF 54

13