
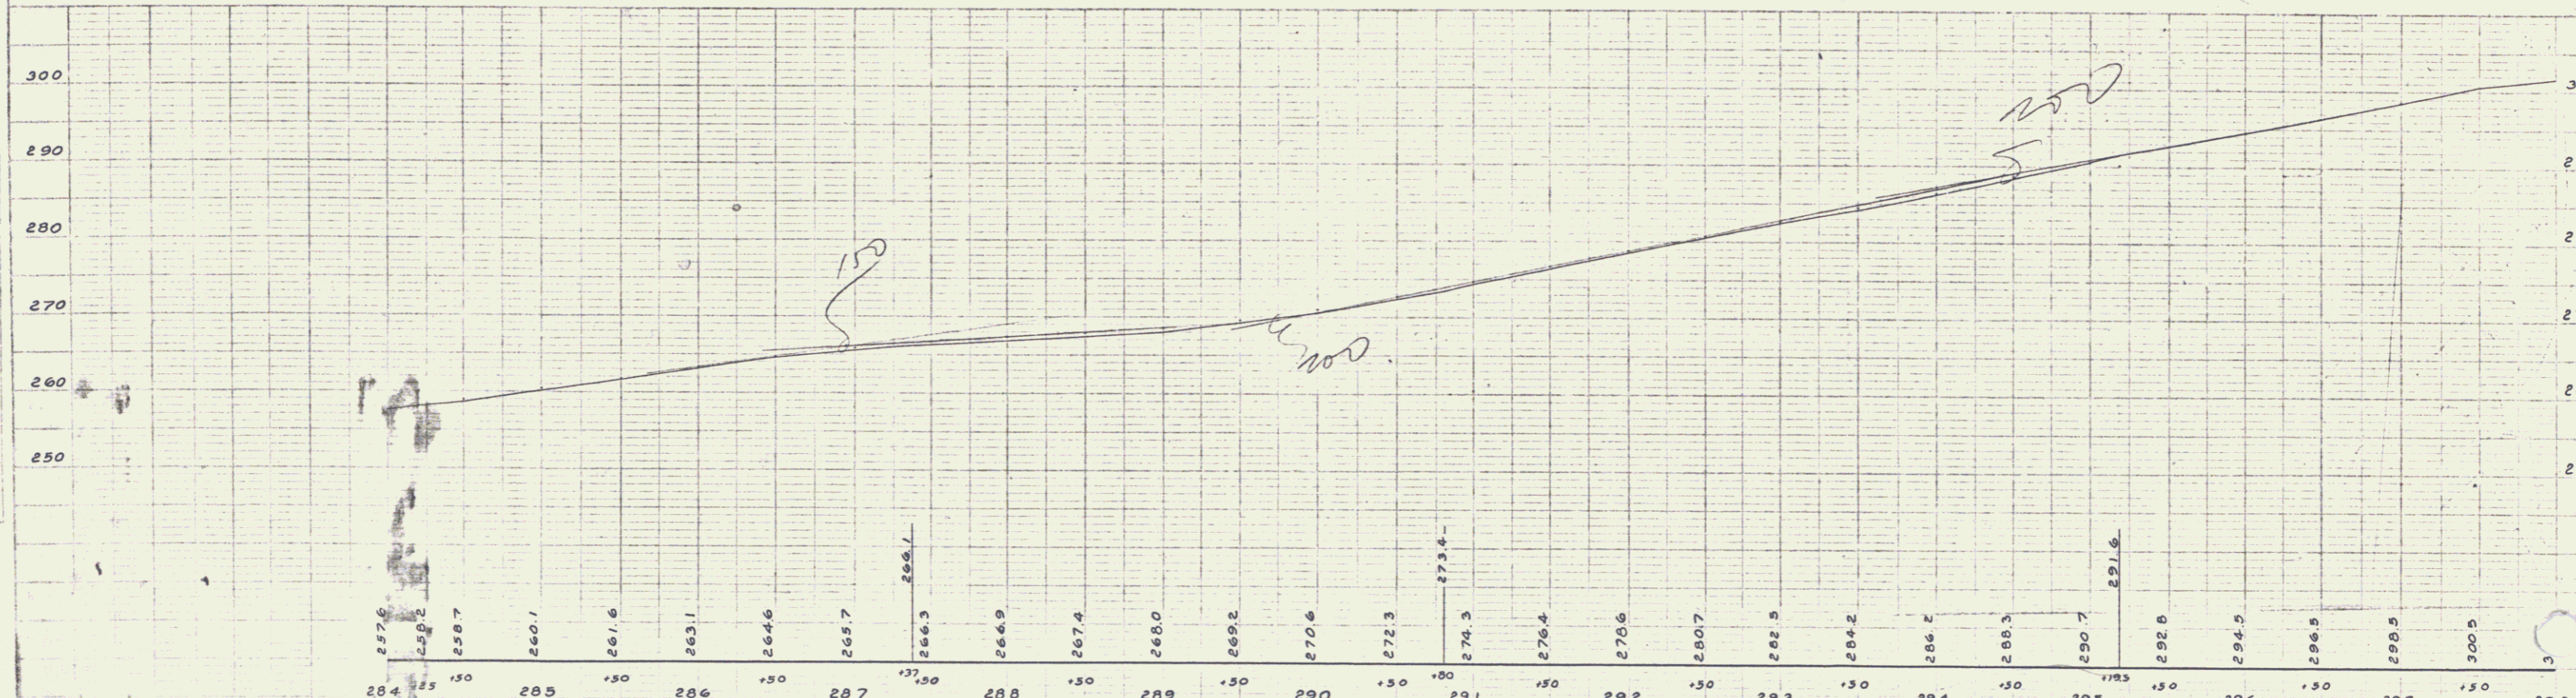


PLAN
 D.D. Wood
 S.D. Hayward
 3/1/33
 NOTE: SHOW ALL CHANGES BY DASHED LINES.

PLAN
 D.D. Wood
 S.D. Hayward
 3/1/33
 NOTE: SHOW ALL CHANGES BY DASHED LINES.

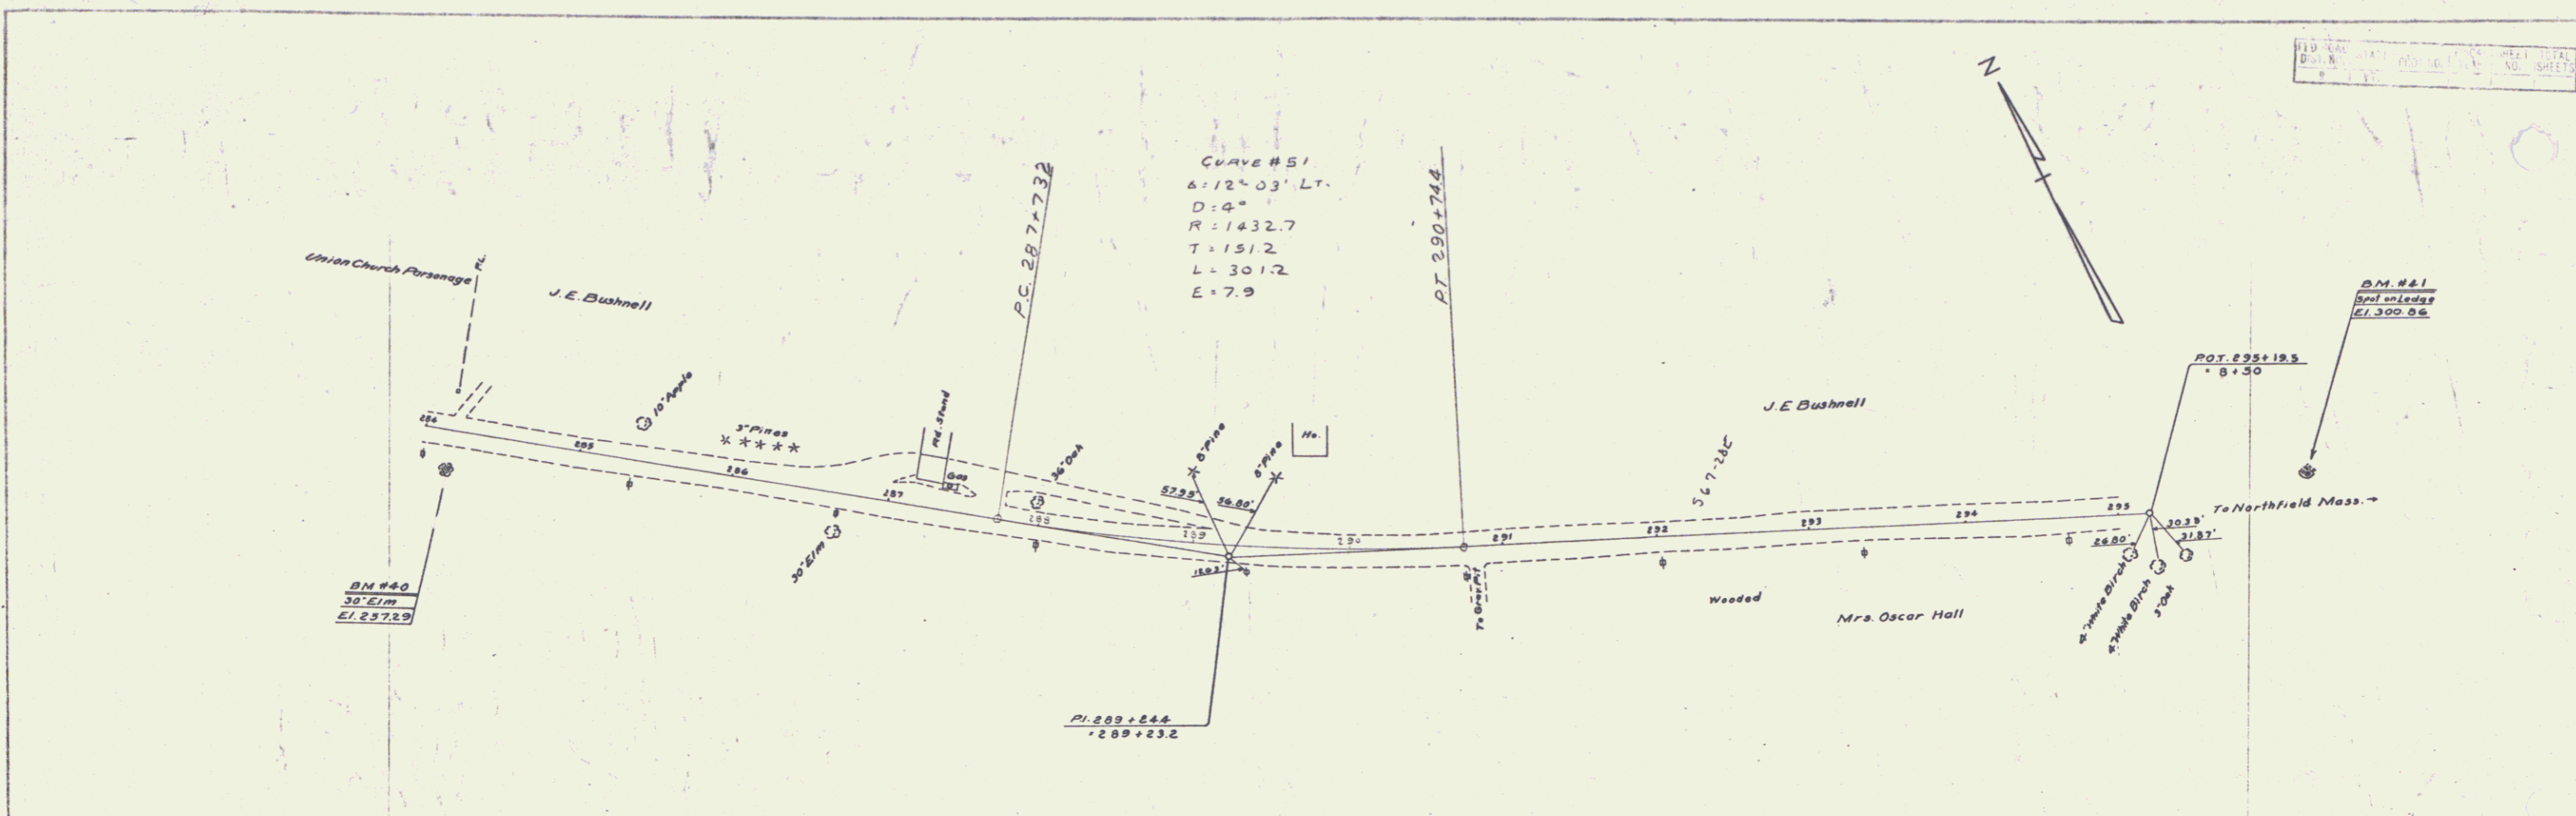

D.M. #40 Spike in Root of 30' Elm 21' Rt Sta 284.16 Elev. 257.29
 D.M. #41 Point Spot on Ledge 13' Lt. Sta 296.24 Elev. 300.86

SERIES NO.
 SHEET 24 OF

22