

PLAN	DATE
REVISION	
NO.	
BY	
CHECKED	
DATE	
SCALE	
PROJECT	
NOTE BOOK	
NO.	
DATE	

PROFILE	DATE
REVISION	
NO.	
BY	
CHECKED	
DATE	
SCALE	
PROJECT	
NOTE BOOK	
NO.	
DATE	

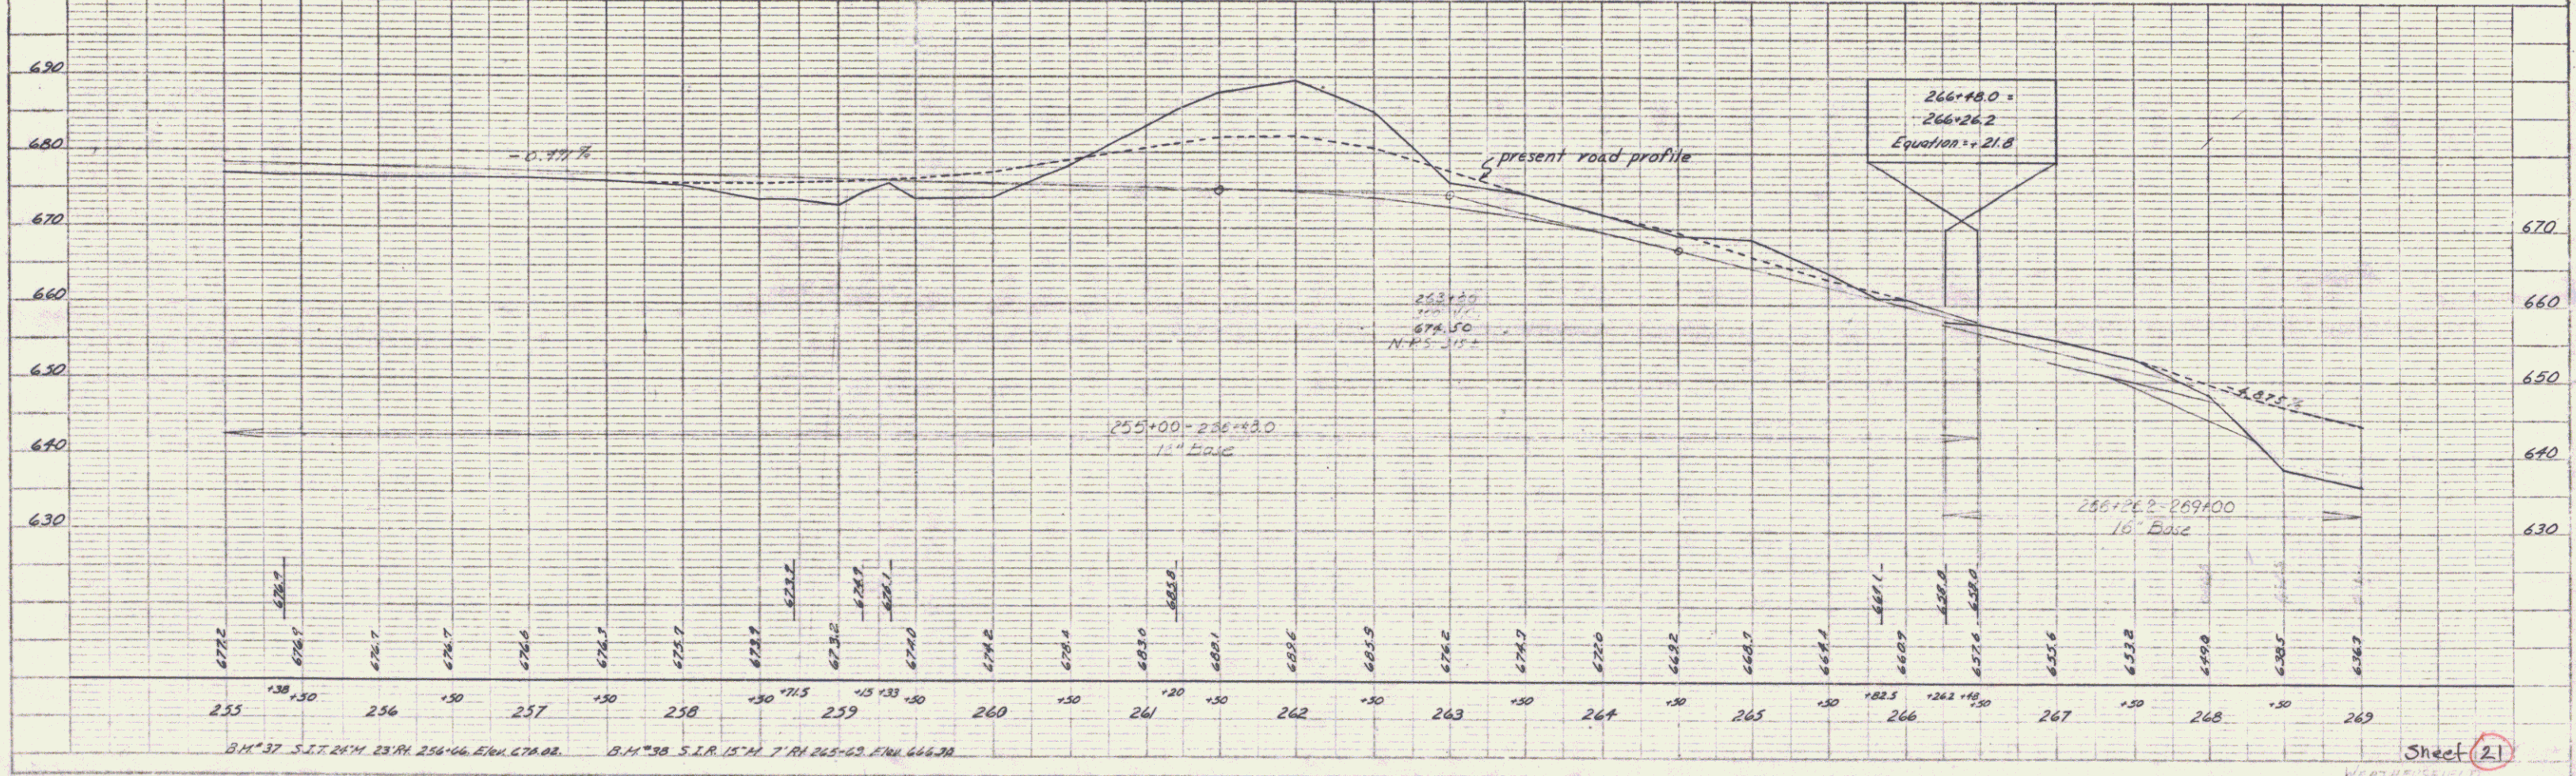
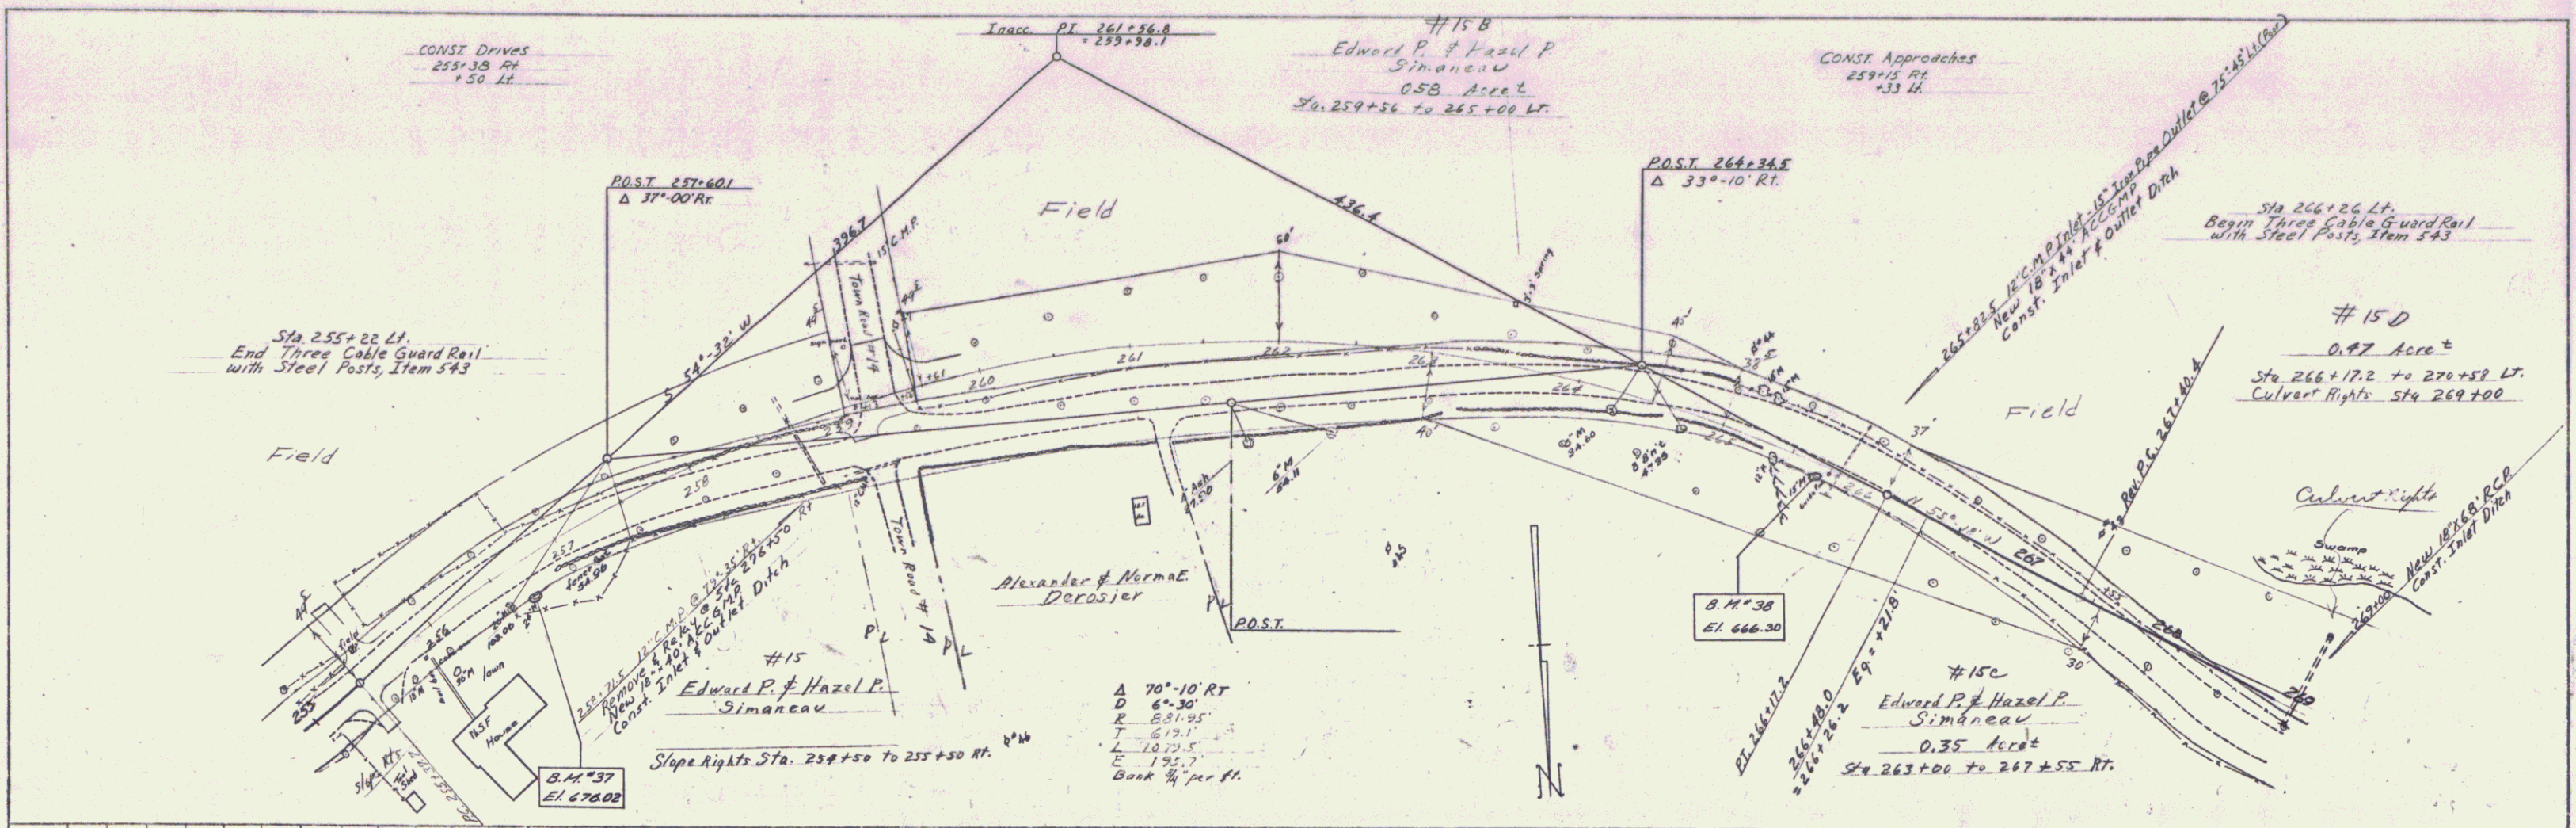


PLATE 1-PLAN PROFILE
 DRAWN BY
 CHECKED BY
 DATE