


DEMOLITION & REMOVAL OF BUILDING  
4100 Ft.

GRANITE CURB, ITEM 556-B  
or  
PRECAST REINF. CEM. CONC. CURB  
ITEM 556-D TYPE A  
131+13.21 (Vt #14) - 0+40 Lt (Vt #132)

BIT. CONC. SIDEWALK, ITEM 562  
131+13.21 (Vt #14) - 4+73 Lt (Vt #132)

CONSTRUCT DRIVES

DATE	BY	CHKD
REVISED	BY	CHKD
WORK DONE	BY	CHKD
NO. OF SHEETS	TOTAL SHEETS	C. CLARK
1	22	

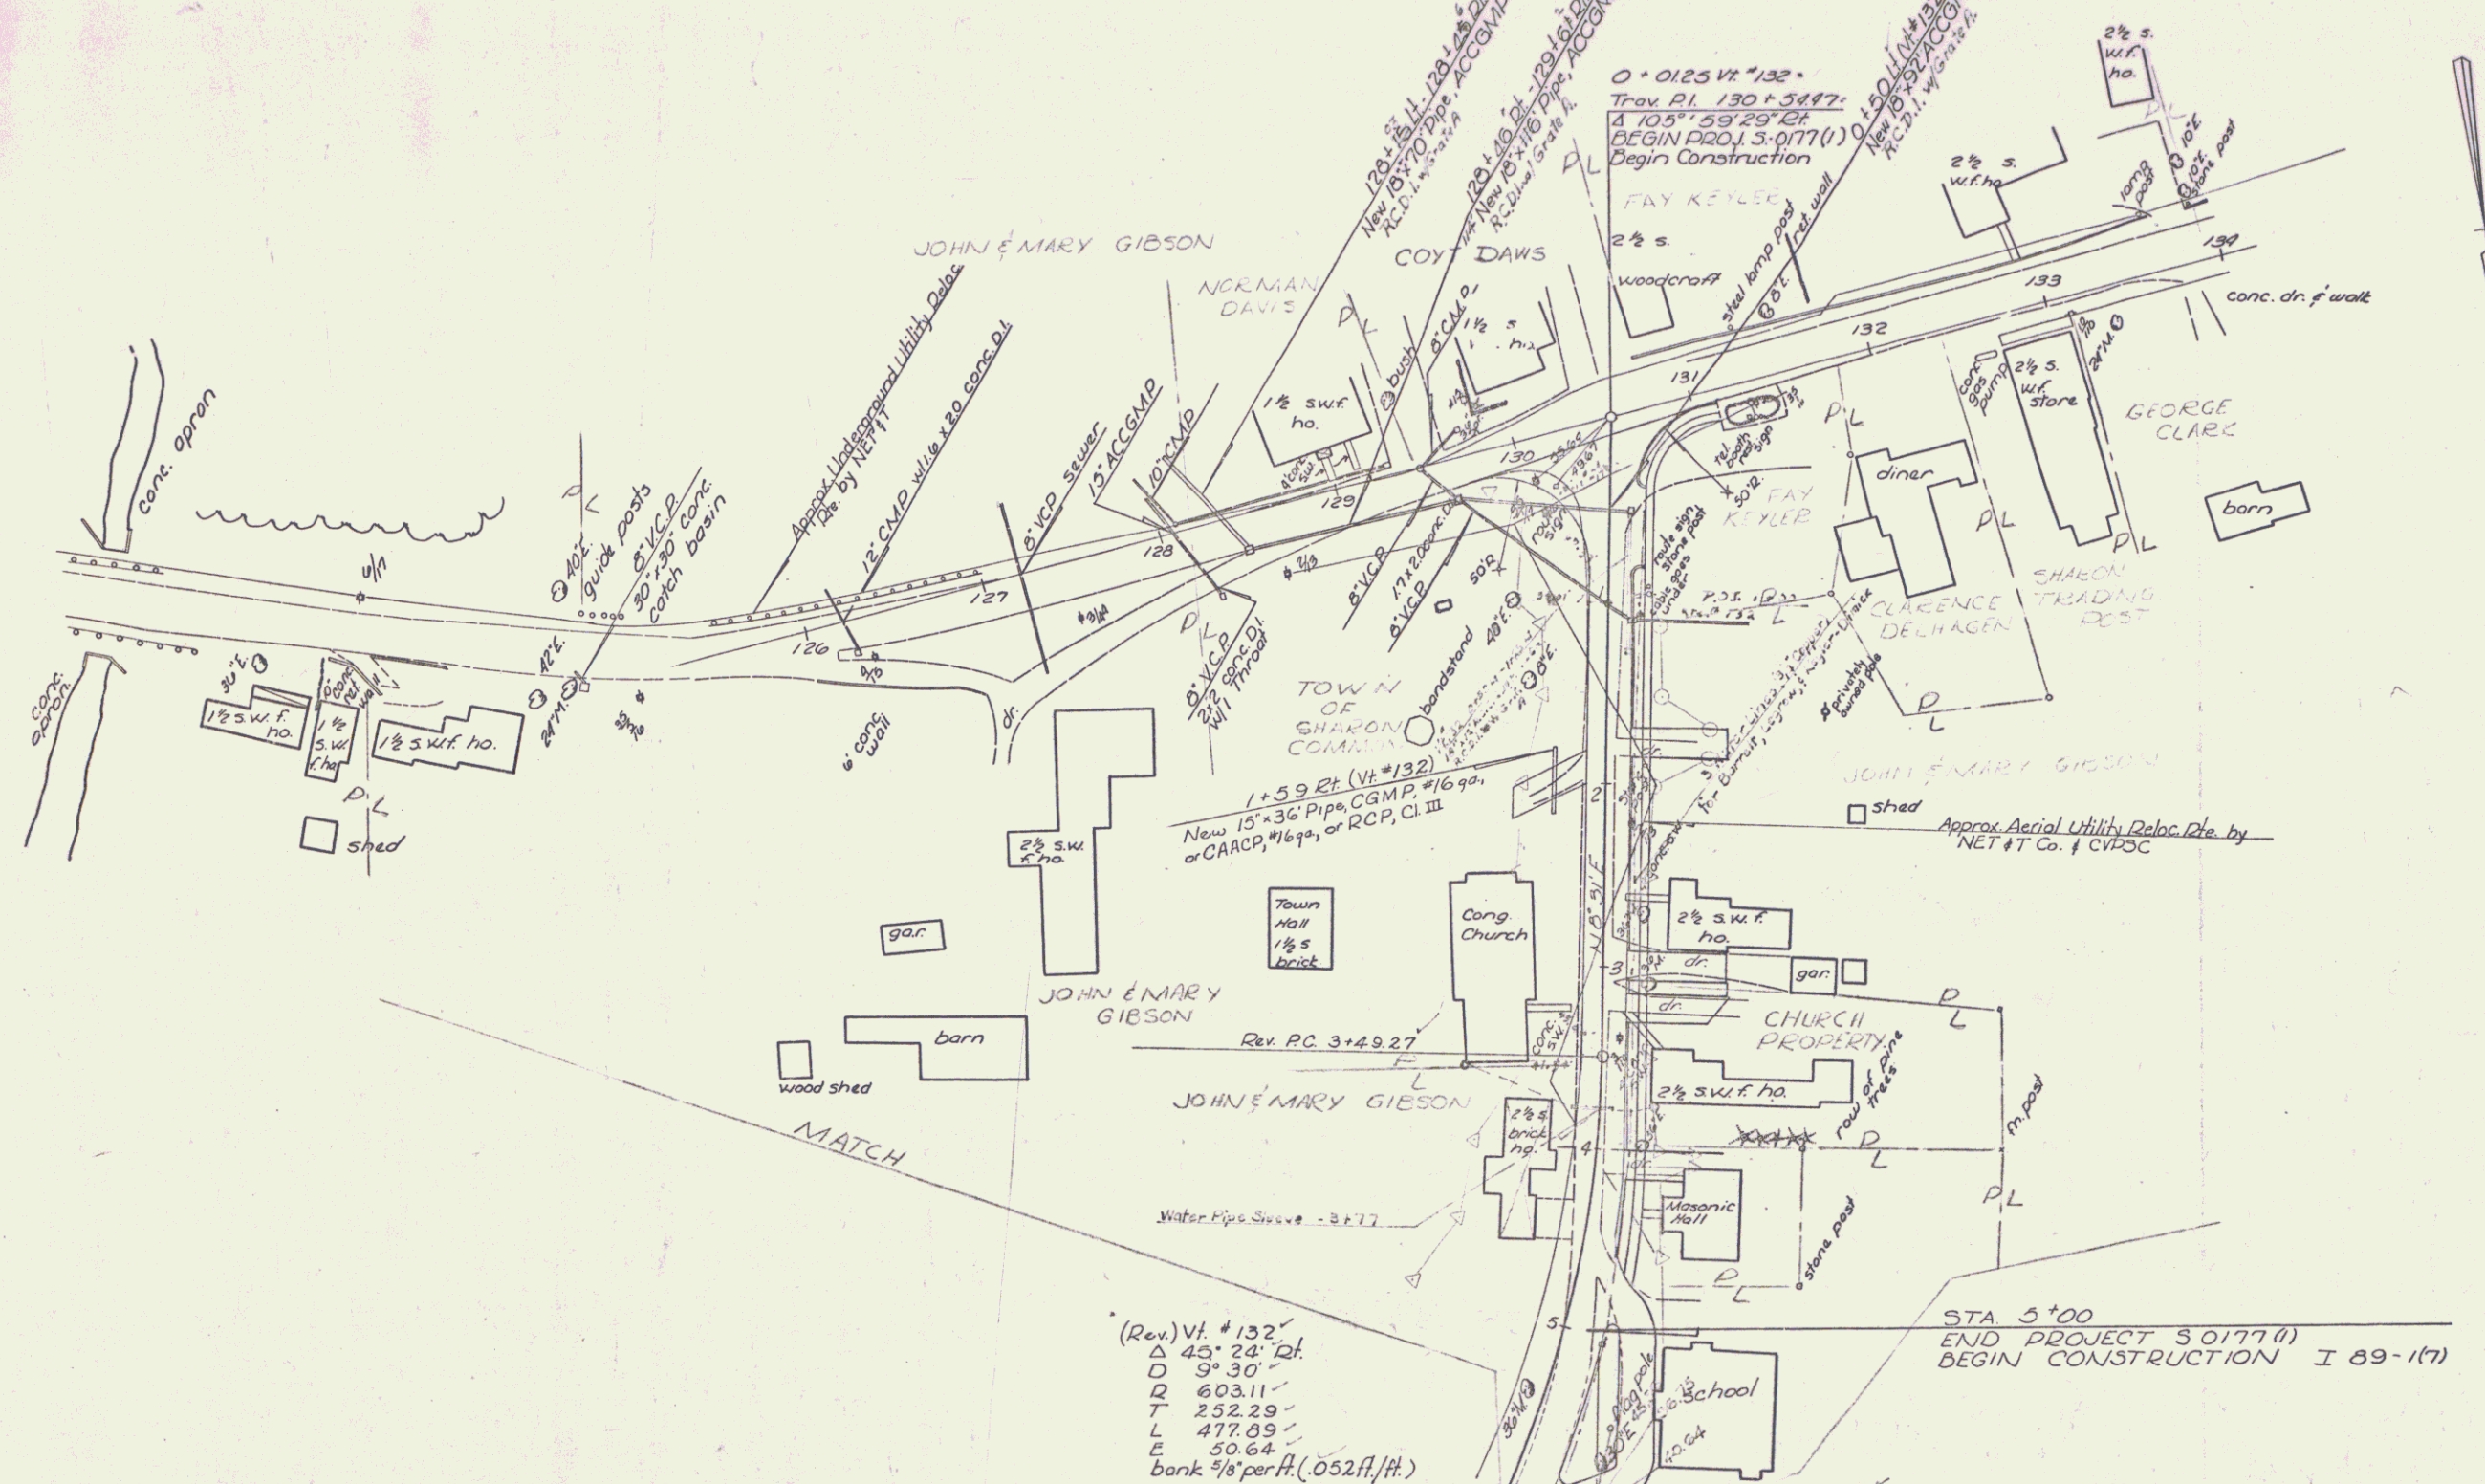

(Rev.) Vt. # 132  
 $\Delta$  43° 28' 24"  
 $D$  57° 30'  
 $R$  603.11  
 $T$  252.29  
 $L$  477.89  
 $E$  50.64  
 bank  $\frac{2}{3}$  per ft. (.052 ft./ft.)

STA 5+00  
 END PROJECT 5 0177 (1)  
 BEGIN CONSTRUCTION I 89-1(7)

Vt 132 (Sum) PL 6+01.56  
 $\Delta$  45° 24' 24"  
 $D$  12° 00'

JCT Rts 14 & 132  
 Contract # 2  
 HARTFORD SHARON  
 I 89-1(7)  
 sheet 5 of 24