



TYPICAL SECTIONS
 1 1/2" Bituminous Concrete, Item 316-A, Type III
 18" Subbase of Gravel, Item 201
 Tack Coat - Type II-B, Item 316-B

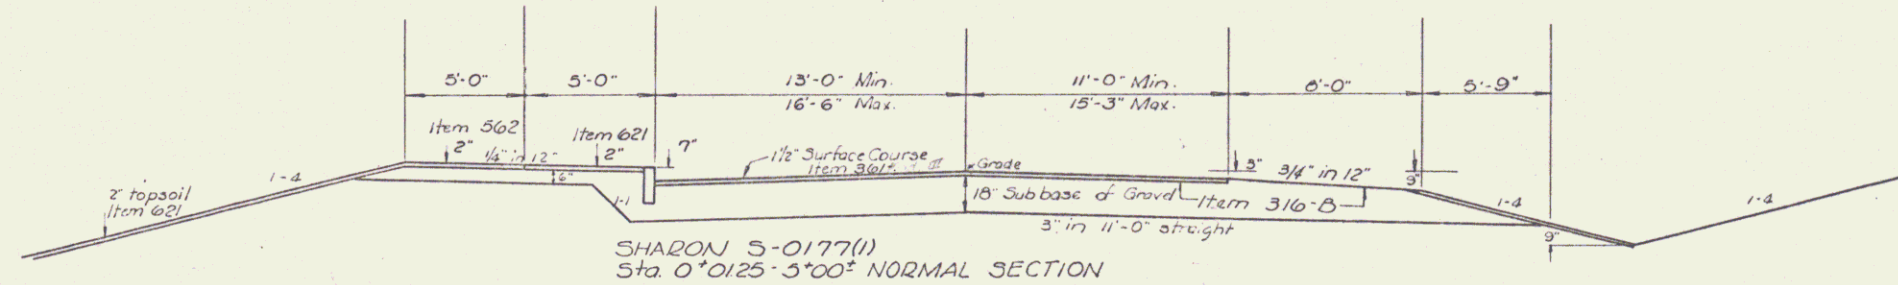

VT. ROUTE 132

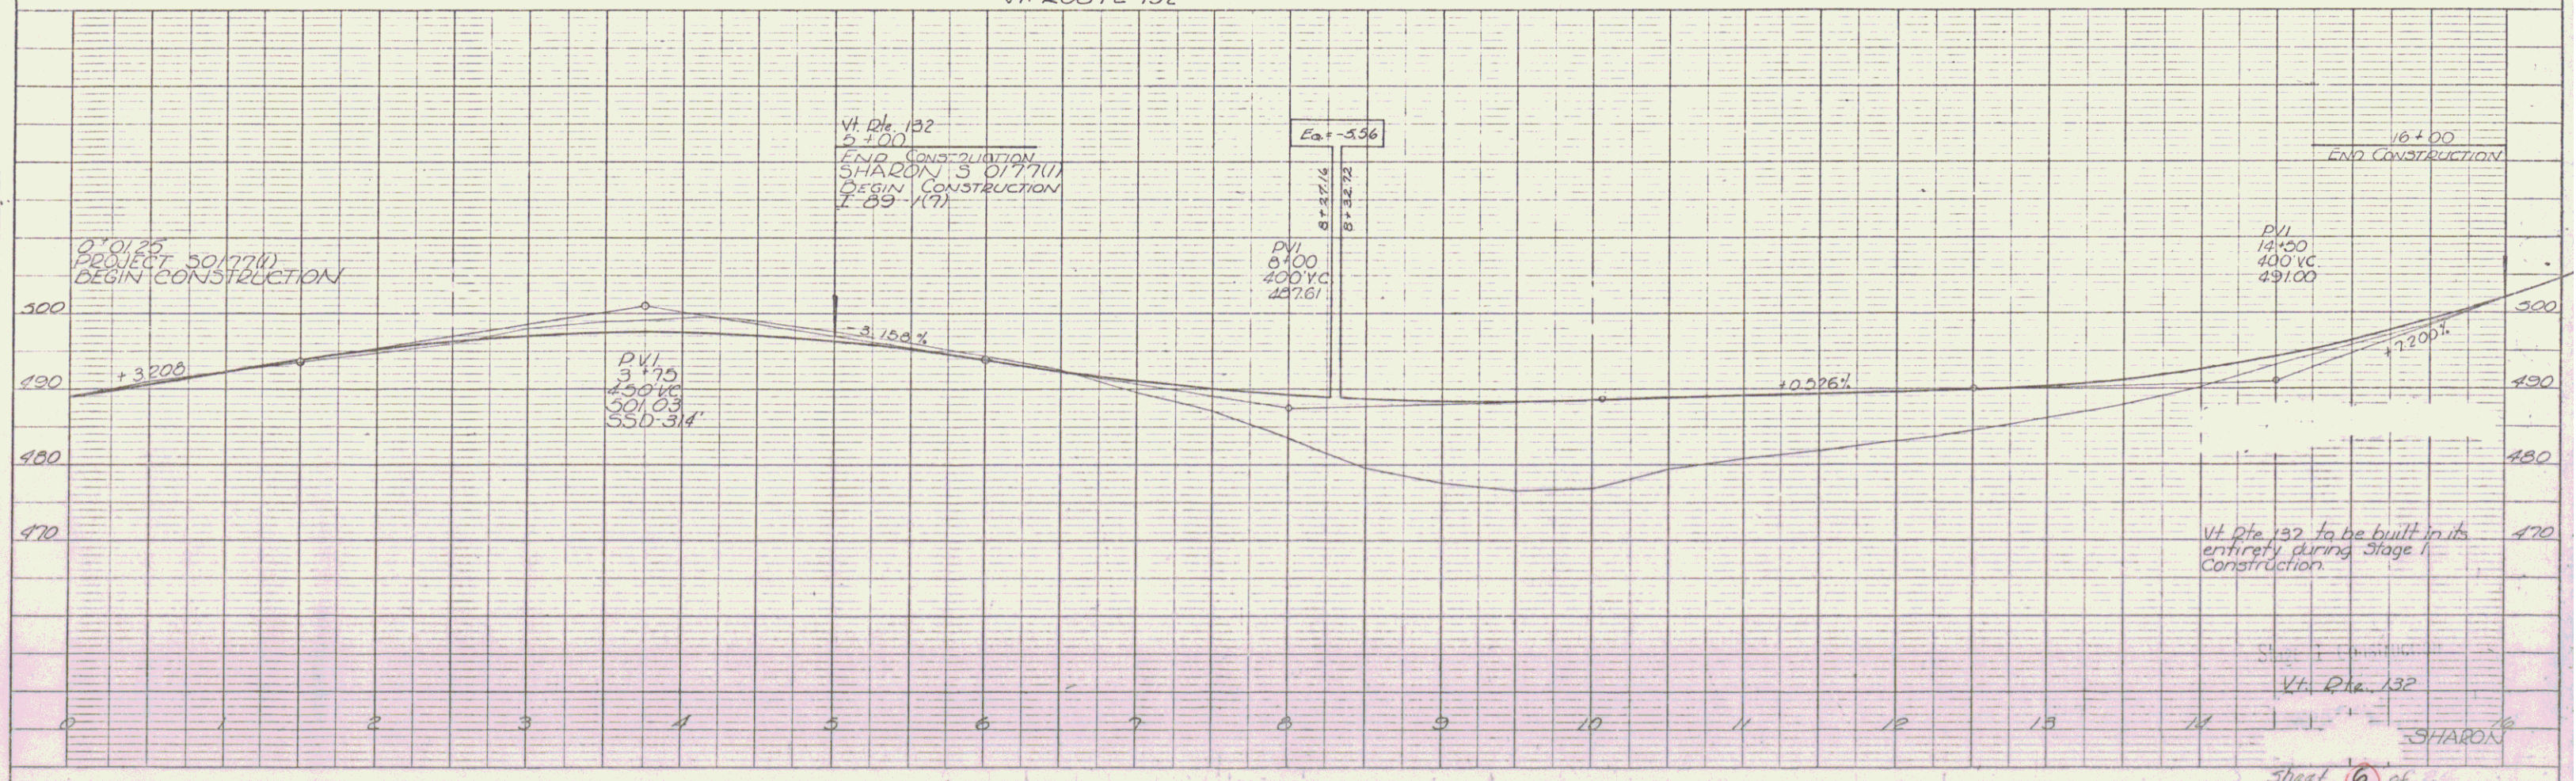

PLAN

DATE	BY	CHKD

NOTE: REVISIONS TO BE CHECKED BY THE ENGINEER.

PROFILE

DATE	BY	CHKD

NOTE: REVISIONS TO BE CHECKED BY THE ENGINEER.