
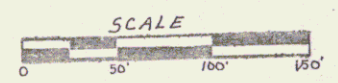


GRANITE CONC. ITEM 500-A
 PRECAST CONCRETE CURB
 ITEM 500-L 75' x 2' x 1'
 0+40 - 1+00 LF
 1+00 - 2+10 LF
 2+10 - 3+40 LF
 3+40 - 4+00 LF
 4+00 - 4+63 LF

WHITE RIVER
 POOR ORIGINAL COPY

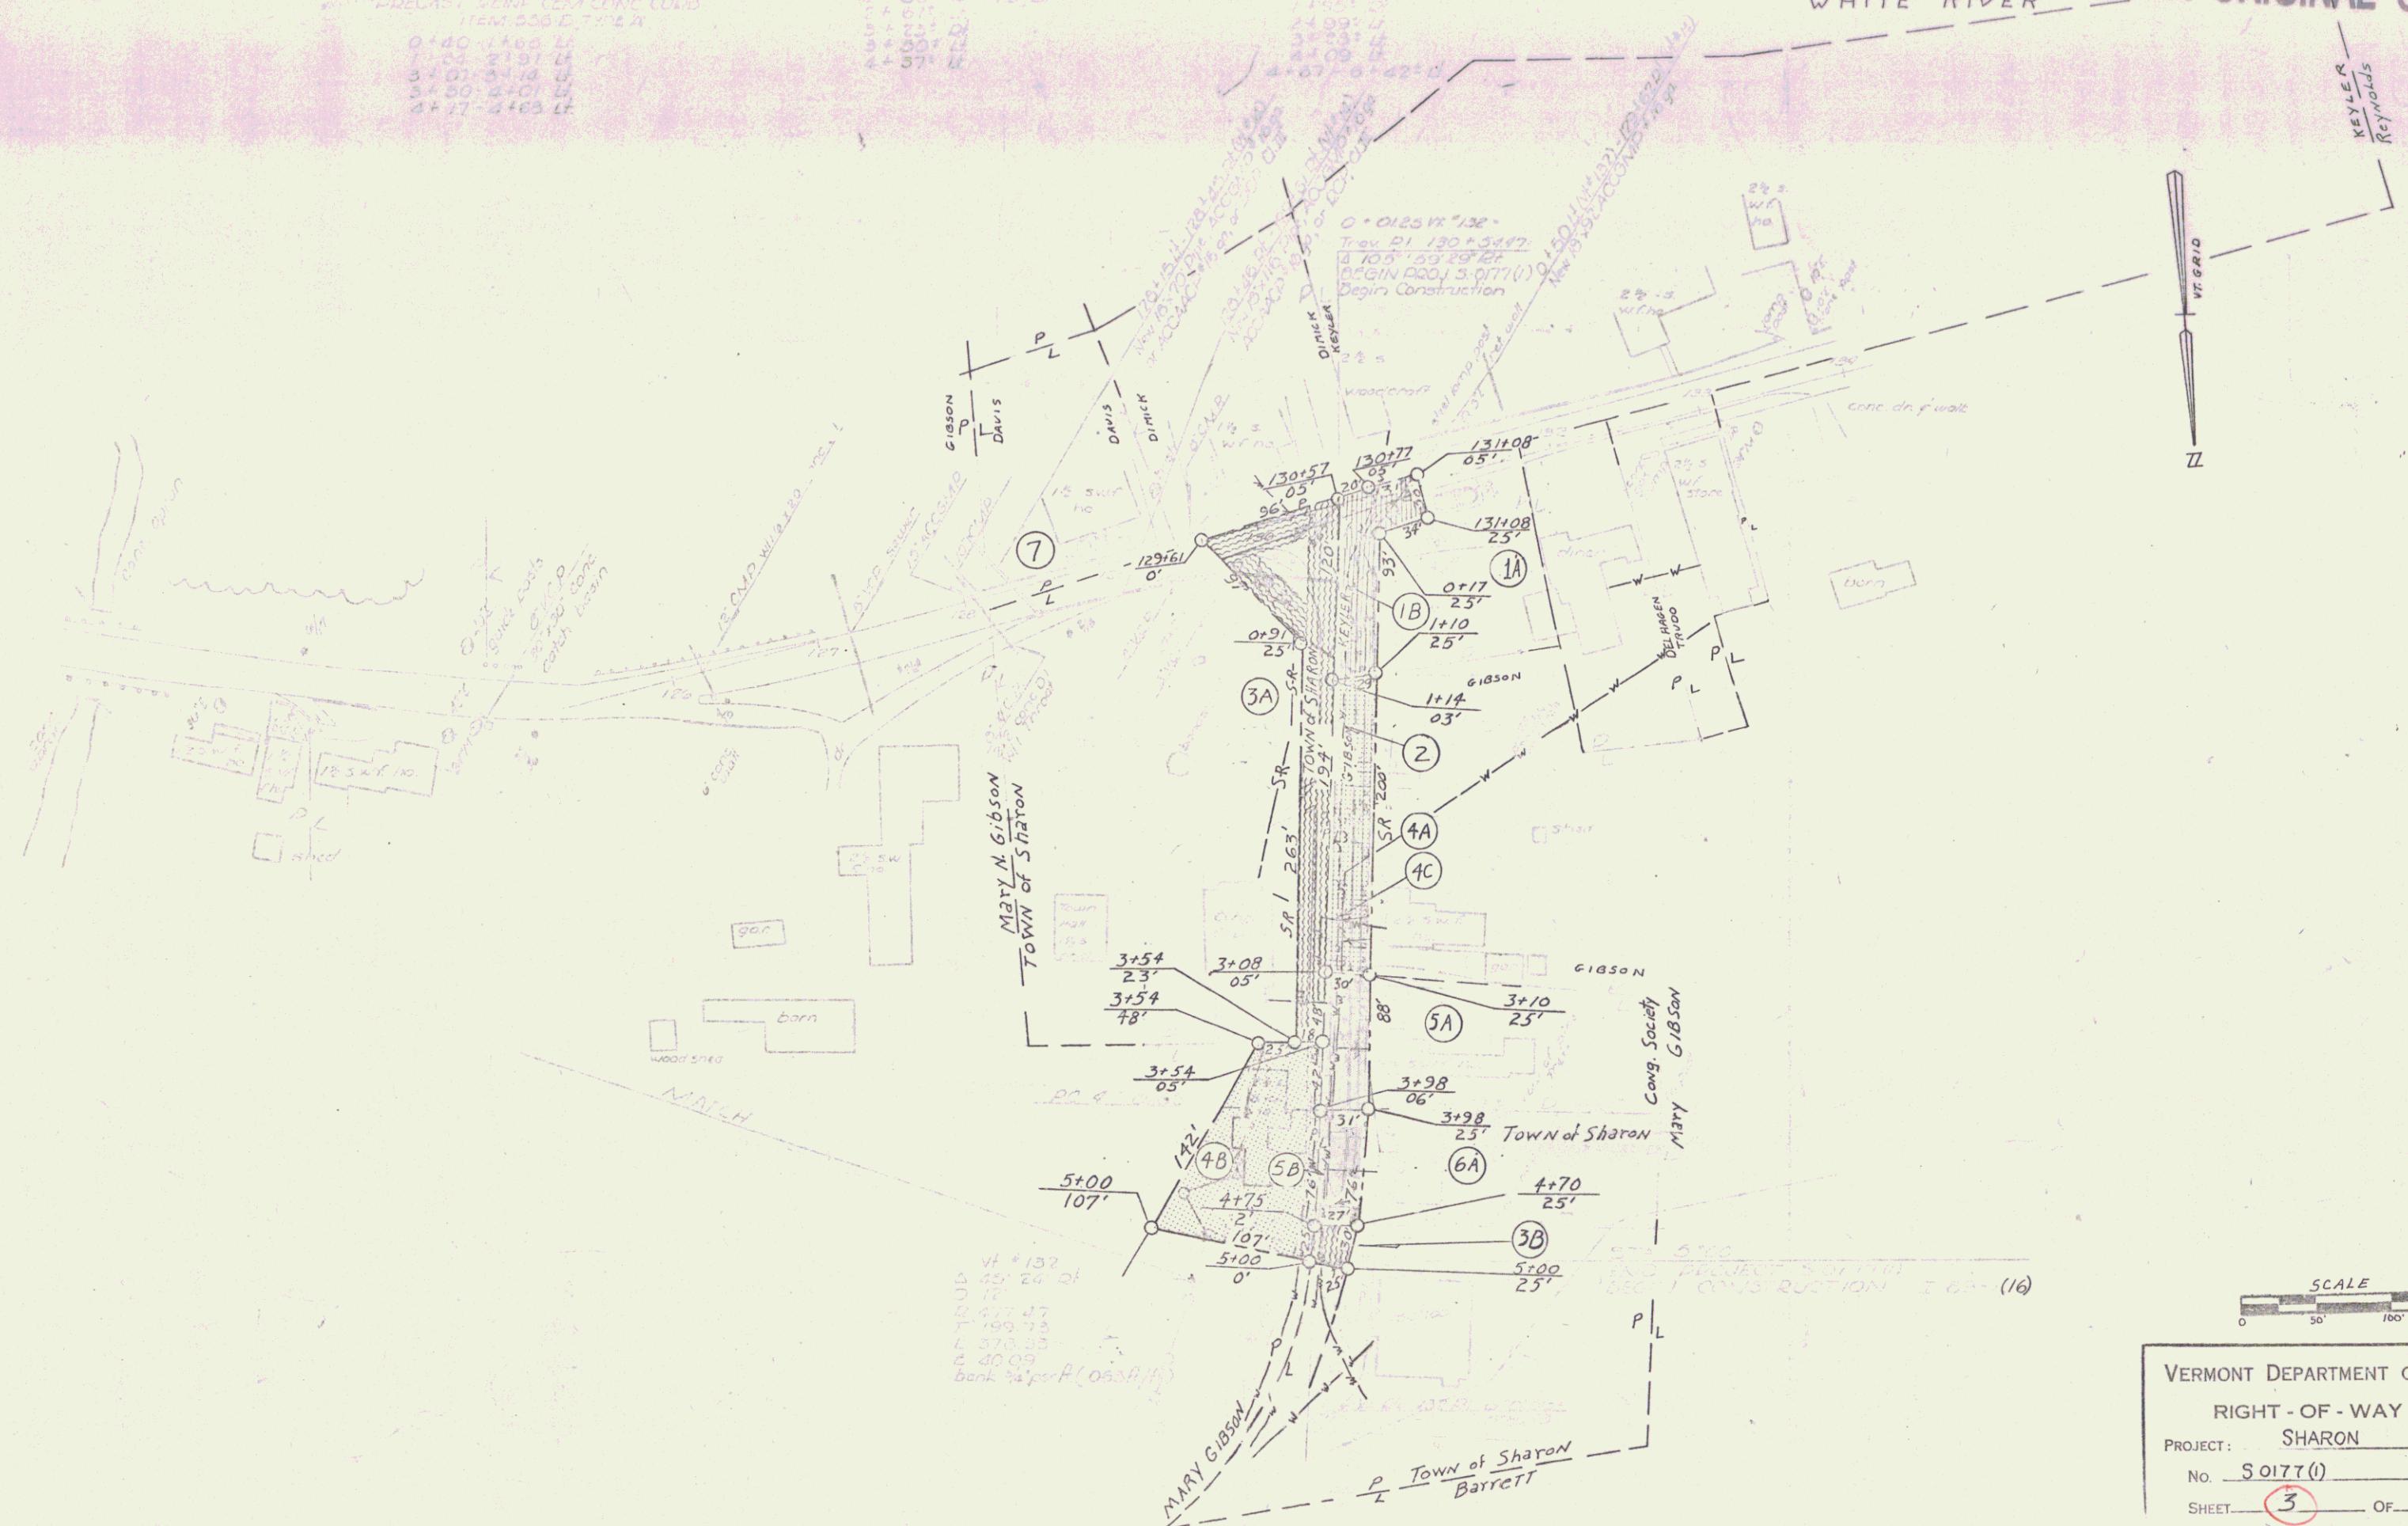

VERMONT DEPARTMENT OF HIGHWAYS
 RIGHT-OF-WAY PLANS
 PROJECT: SHARON
 No. S 0177 (1)
 SHEET 3 OF 4