
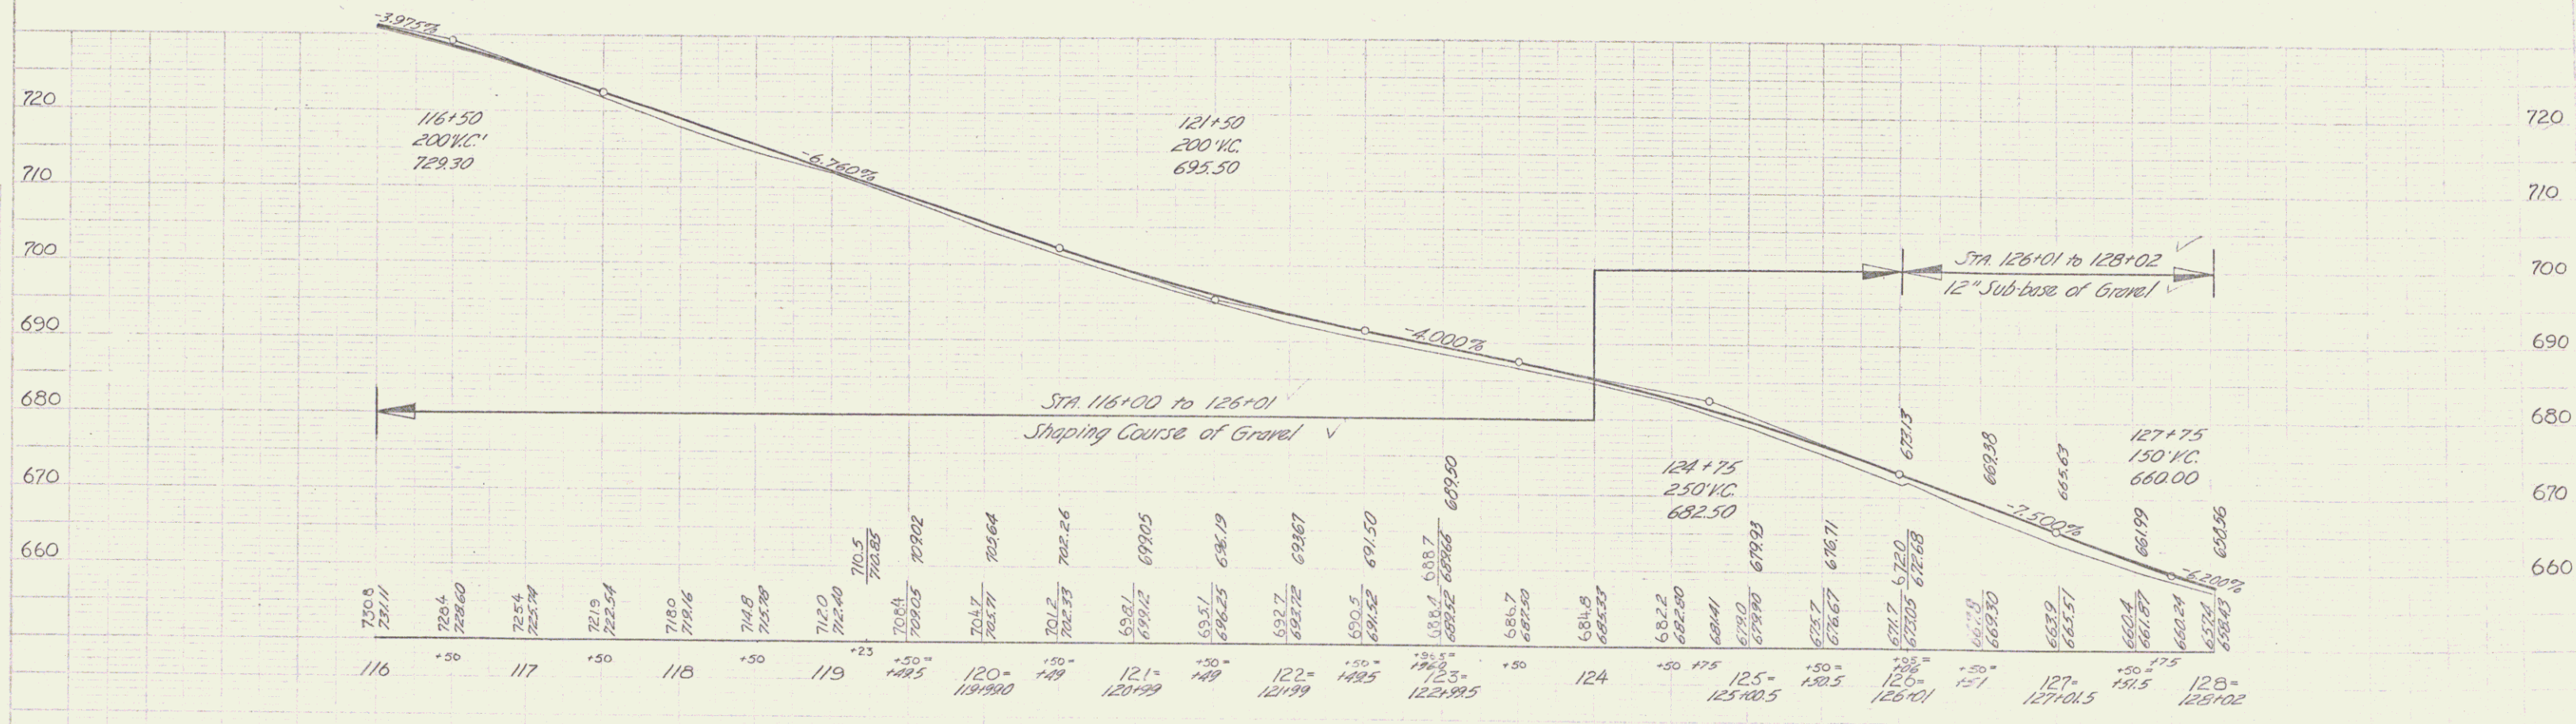


CONSTRUCT DRIVES
 Sta. Posit.
 118+60 Rt.
 123+70 Rt.
 127+70 Lt.

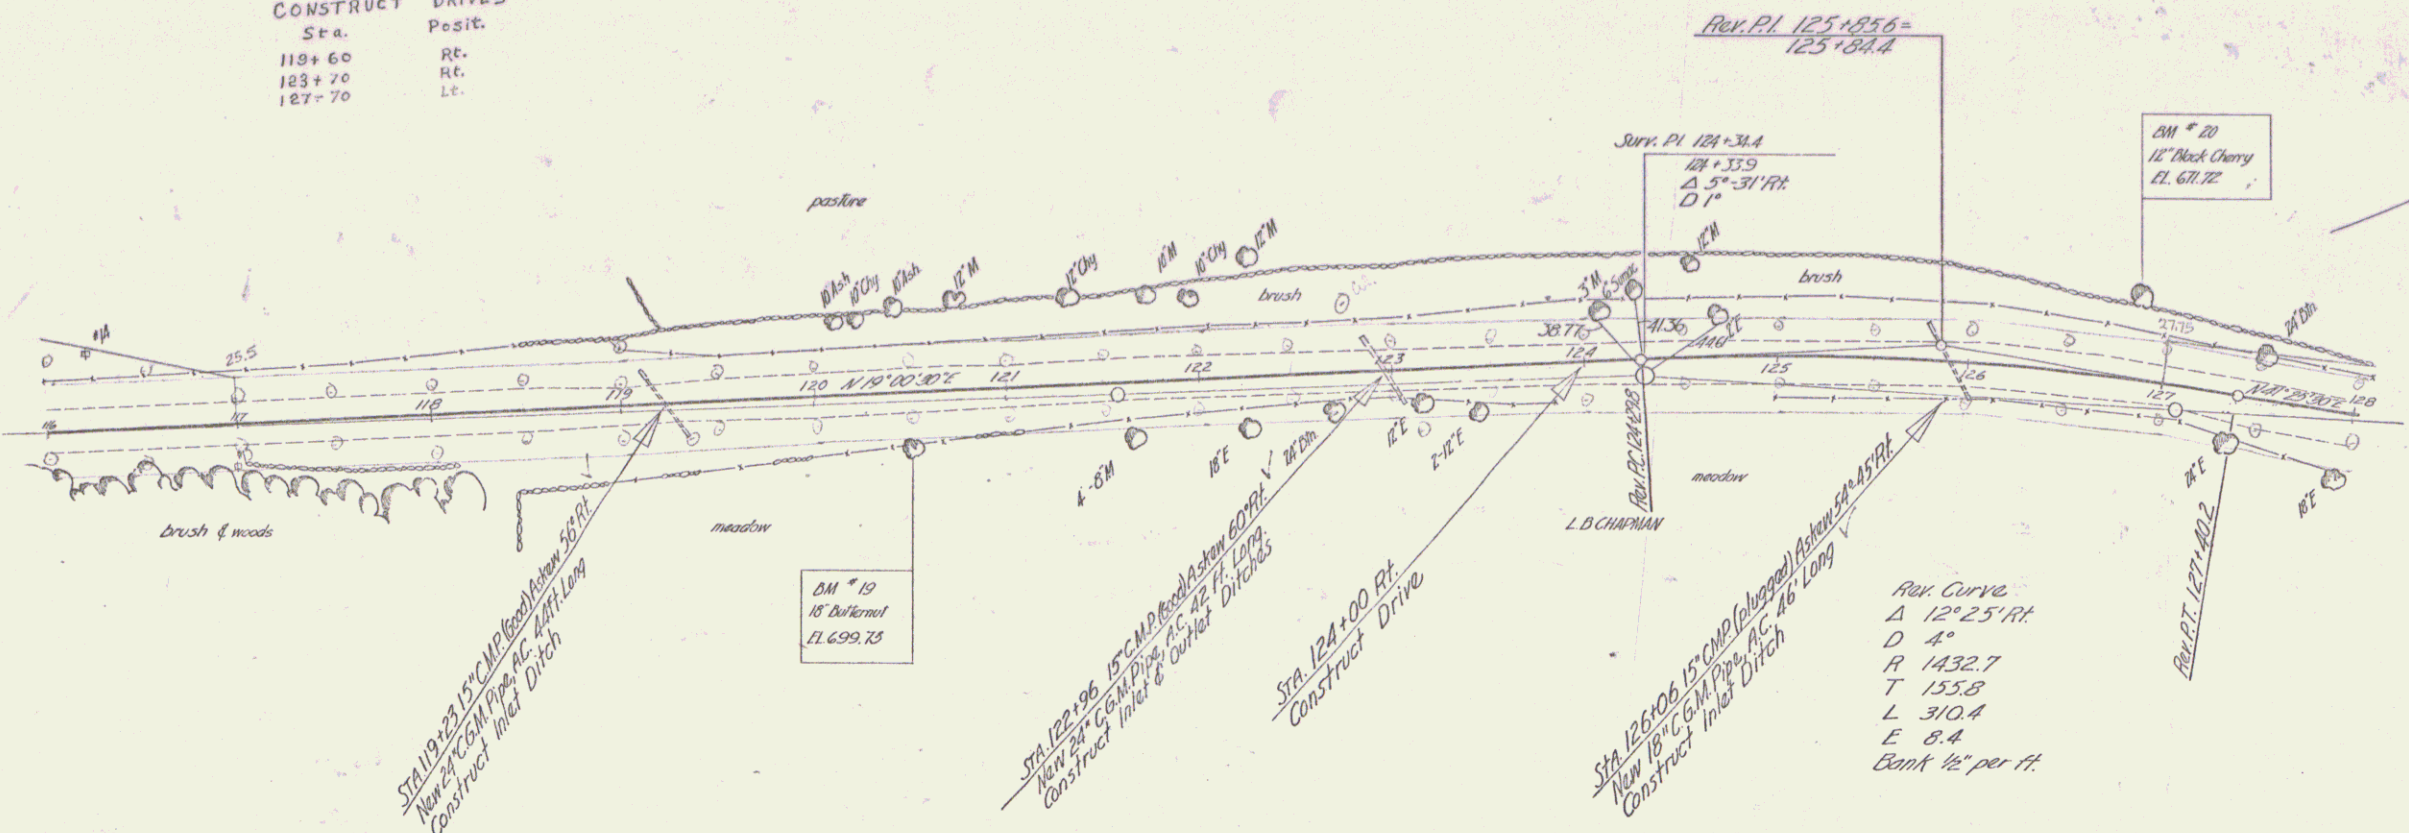

DM #19 18" Bellarm 28' Rt. Sta. 120+20 Elev. 699.73
 DM #20 12" Black Cherry 30' Lt. Sta. 126+07 Elev. 671.72

11A-CLARENDON S 211 (2)
 Sheet 12 of 62 Sheets