



FILE
 A.A. Doe 6/23
 N.L. Stevens 6/23

FILE
 A.A. Doe 6/23
 N.L. Stevens 6/23

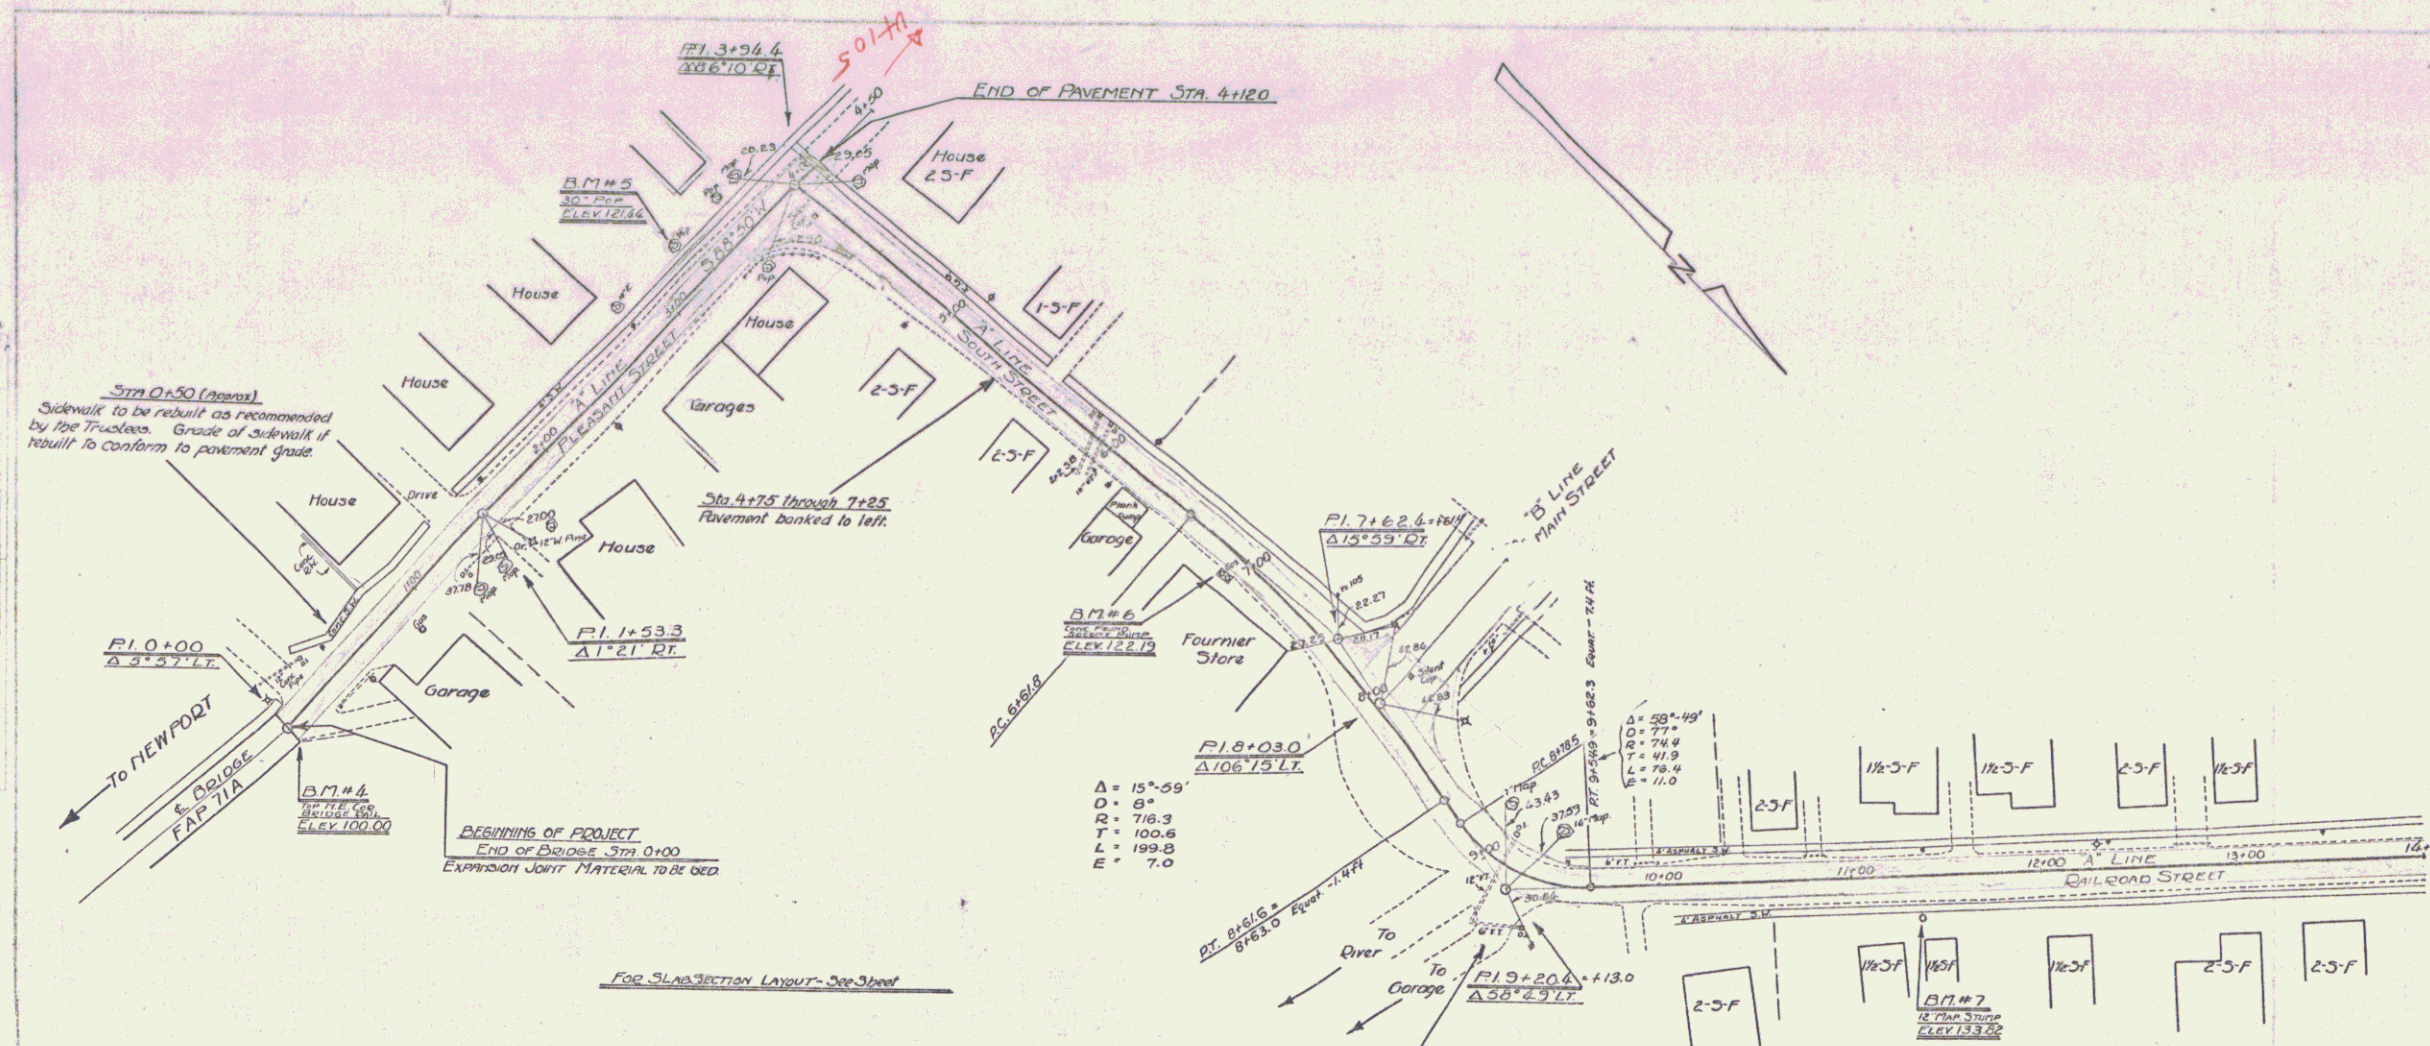

GENERAL NOTE
 These plans do not contemplate any change of the drainage system now in existence. Excavated material is to be disposed of in such locations as the project contemplates and as required by the Trustees.

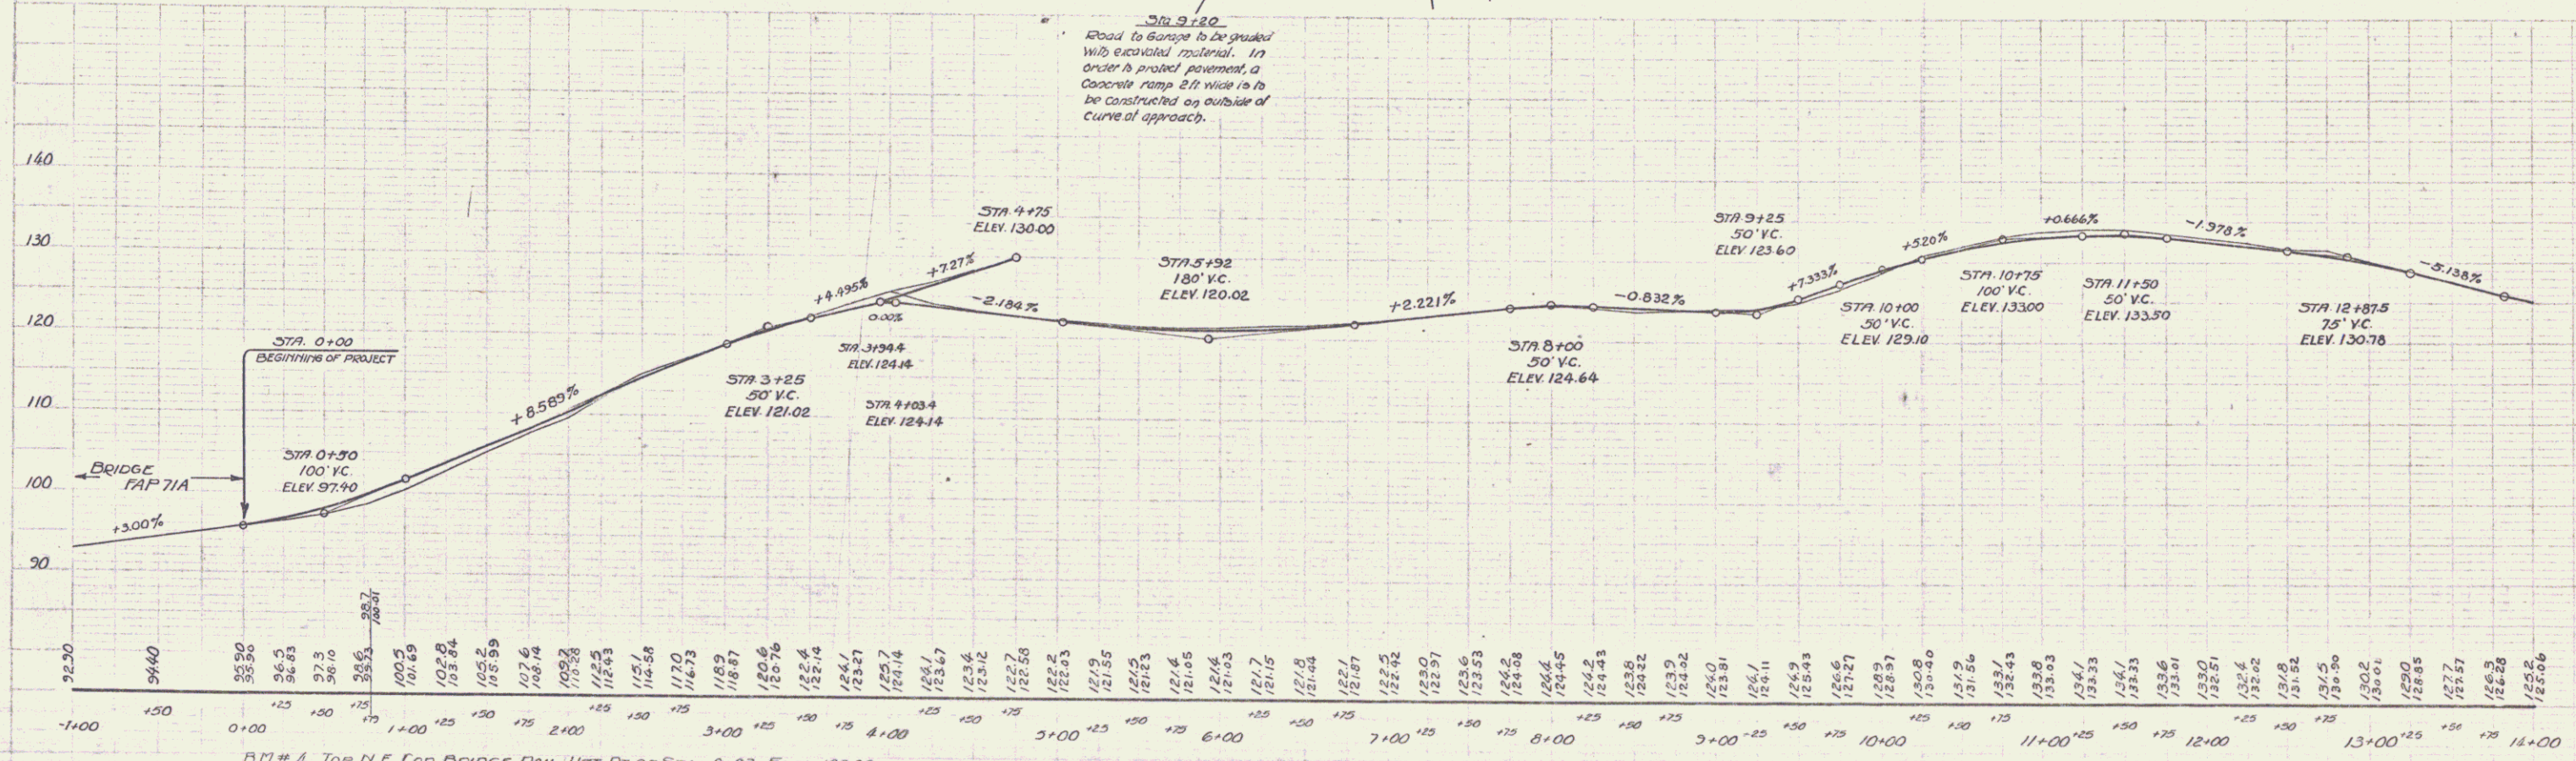

BM # 4 TOP N.E. COR. BEYOISE RAIL 11 FT. DT. OF STA. 0+03 ELEV. 100.00
 BM # 5 SPIRE IN COR. 30" FLOOR 23 FT. LT. OF STA. 3+25 ELEV. 121.44
 BM # 6 CONC. FOUNDATION SOCKET 15 FT. DT. OF STA. 6+01 ELEV. 122.19
 BM # 7 SPIRE IN 12" MAPLE TRUNK 10 FT. RT. OF STA. 11+36 ELEV. 133.82

VILLAGE OF
 NORTH BEAR
 SHEET 3 OF 13