
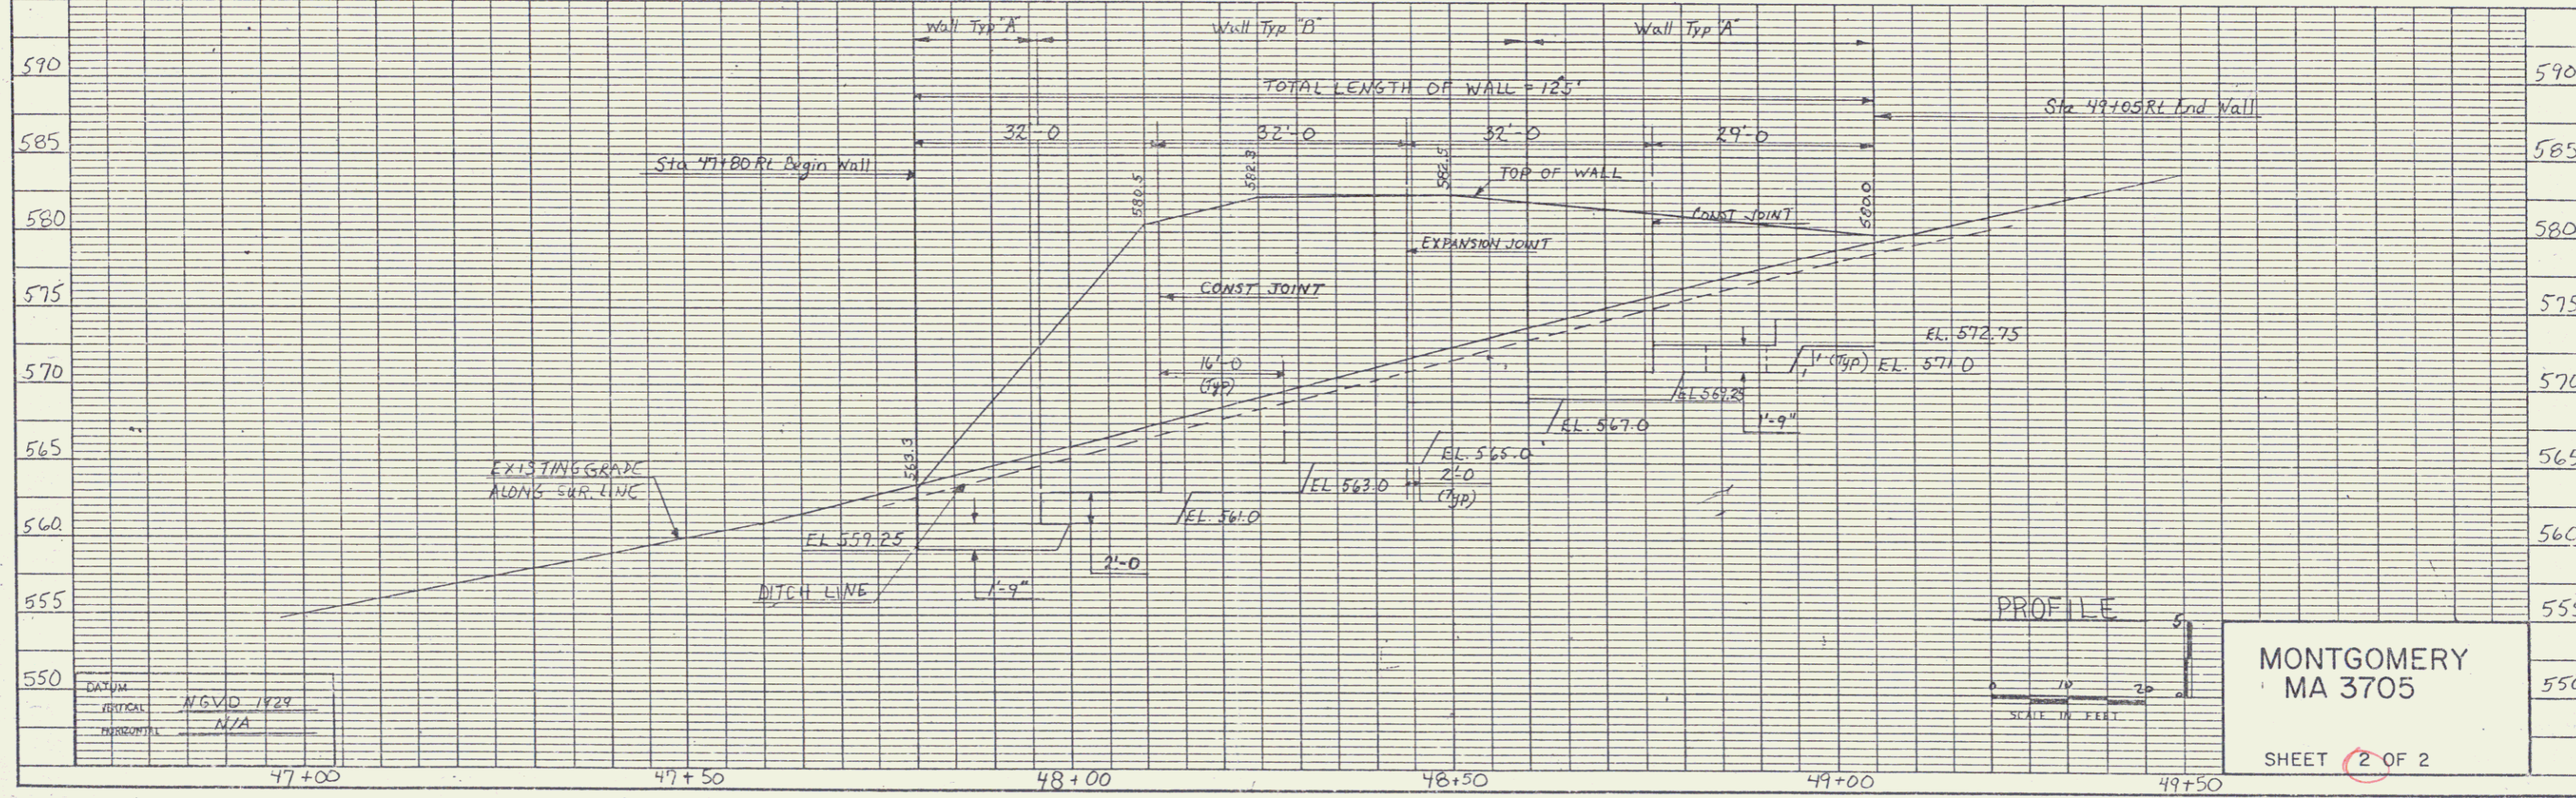


PARCEL NO.	GRANTOR	BEGINNING STATION	ENDING STATION	RIGHTS	TITLE TAKEN	DATE	TOWN RECORD'D	BK.	PG.	REMARKS
1	THE ROMAN CATHOLIC DIOCESE OF BURLINGTON	47+60 RT. 47+79 RT. 47+74 RT. 48+87 RT.	49+31 RT. 49+06 RT. 49+06 RT.	CONST. EASE. (T) 0.06 A ± CONST. & MAINT. (P) INSTALL & MAINT. (P) ALL RT & I	000	12-14-89	MONTGOMERY	38	186-97	2614 S.F. ± CONC. WALL FOOTING UNDERDRAIN UNDERDRAIN Pipes & Structures 1-7-90

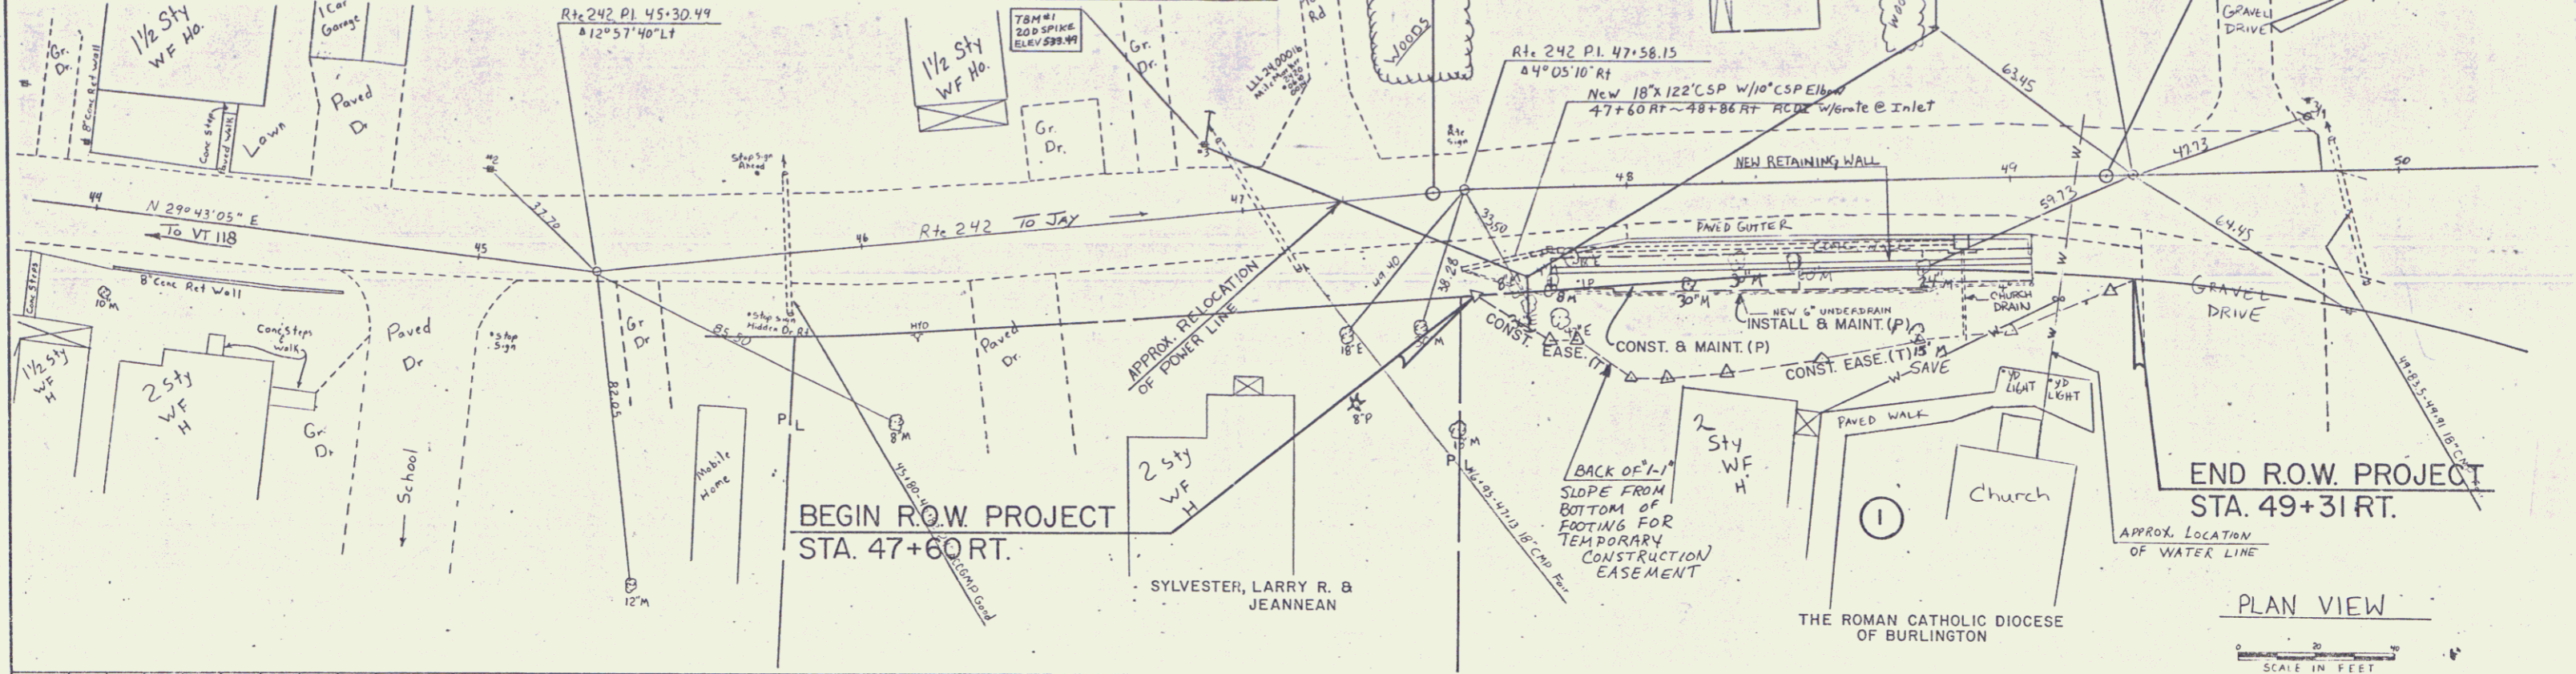

PLAN
DATE: _____
DRAWN BY: _____
CHECKED BY: _____
NOTE BOOK: _____
NO. _____

PROFILE
DATE: _____
DRAWN BY: _____
CHECKED BY: _____
NOTE BOOK: _____
NO. _____