



REIN. CONC. BOX CULVERTS				REIN. CONC. PIPE CULVERTS			
STA	SIZE	LENG.	CONC. CL. STEEL	STA	DIA.	LENG.	C.R.M.
35+27	4'x5'	38'	290#x4, 2880#	38+70	18"	60'	35 C.N.
				44+80	30"	40'	70 "

NO.	DATE	BY	TOTAL SHEETS
9	1/26/81	1233	10

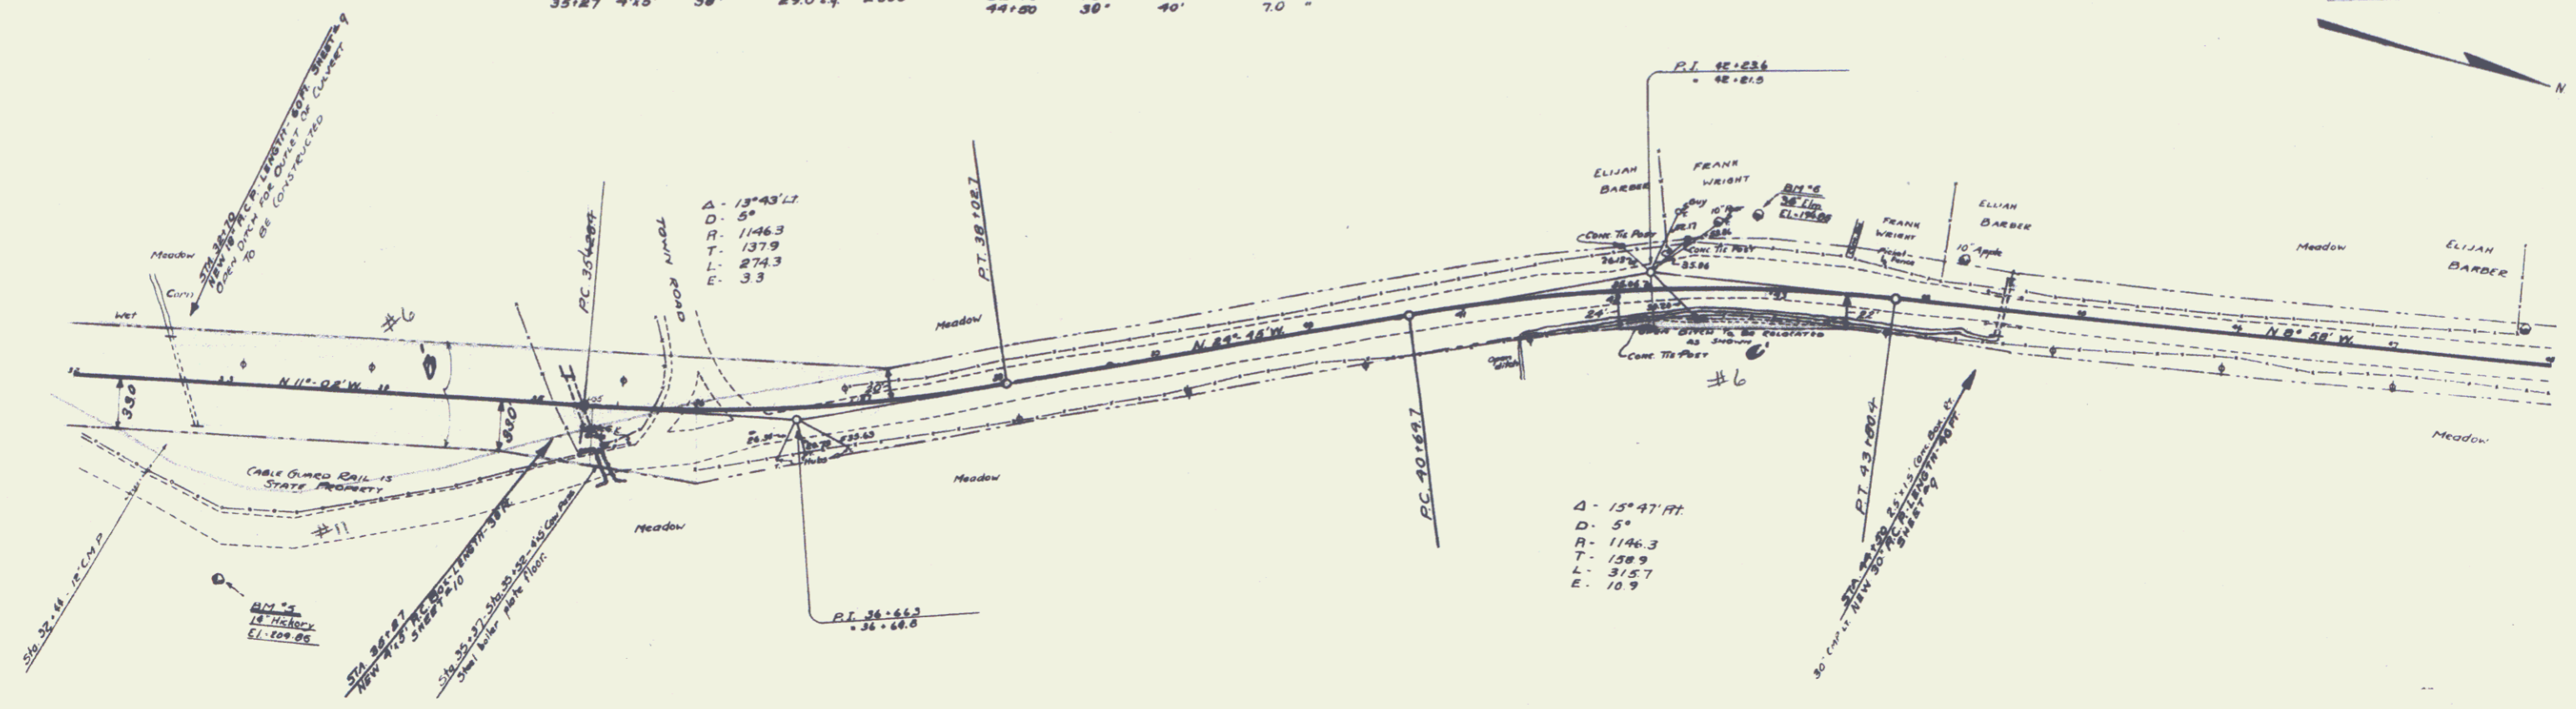

Parcel	Kind of Instrument	Date of Instrument	Grantor	Grantee	Recorded	Remarks
A-6-C	Q.C.D. 6	10-25-32	ELIJAH BARBER	ST 44	45 207	10-25-32

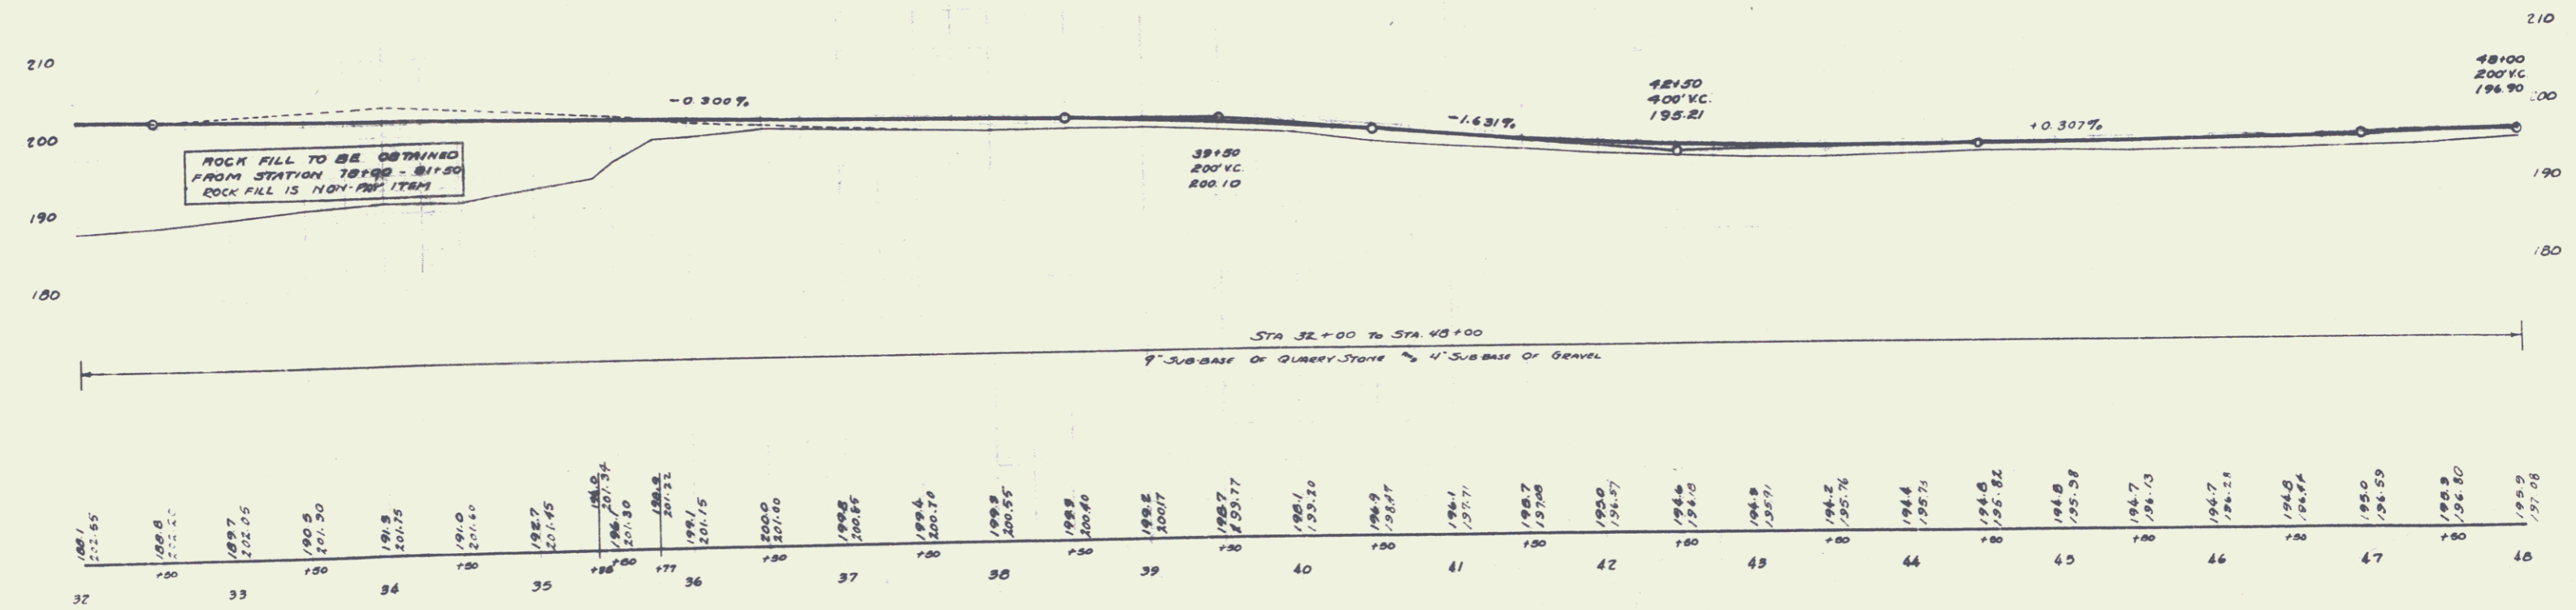

B.M. # 5 - 14' Hickory - 125' Rt. STA 32+52 - Elev. 209.85
 B.M. # 6 - 36' Elm - 43' Lt. STA 42+92 - Elev. 196.85