

INDEX OF SHEETS


STATE OF VERMONT AGENCY OF TRANSPORTATION



PROPOSED IMPROVEMENT TOWNS OF PETERSBURG, N.Y. & POWNAL, V.T. COUNTIES OF RENSSELAER & BENNINGTON

NEW YORK-VERMONT ROUTE 346

FEDERAL AID SECONDARY PROJECT
BEGINNING ON ROUTE 346 AT A POINT 0.213 MILES NORTH-
WESTERLY OF THE NEW YORK-VERMONT STATE LINE AND
EXTENDING SOUTHEASTERLY 0.331 MILES

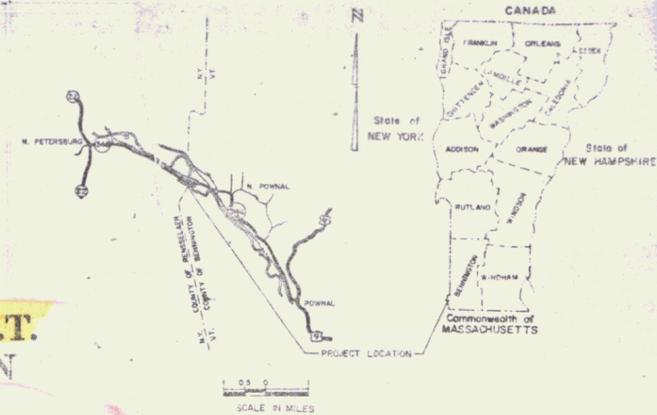

SCALE IN MILES
VICINITY MAP


R.O.W. PLANS

LENGTH OF ROADWAY	1531.94	FEET=	0.290	MILES
LENGTH OF BRIDGE	218.22	FEET=	0.041	MILES
LENGTH OF PROJECT	1750.16	FEET=	0.331	MILES
LENGTH OF R.O.W. PROJECT	833.47	FEET=	0.157	MILES
1981 AADT	1240			
2001 AADT	1713			
2001 D.V.V.	270			
D	51%			
T	6%			
V	50 MPH			

MP 4.472
END R.O.W. PROJECT
BRS 0107 (4) STA. 23+00

MP 4.624
REV. P.O.C. STA. 14+74.98
INTERSECTION N.Y. - V.T.
BOUNDARY LINE

BEGIN R.O.W. PROJECT
BRS 0107 (4) REV. STA. 14+67 61'RT.

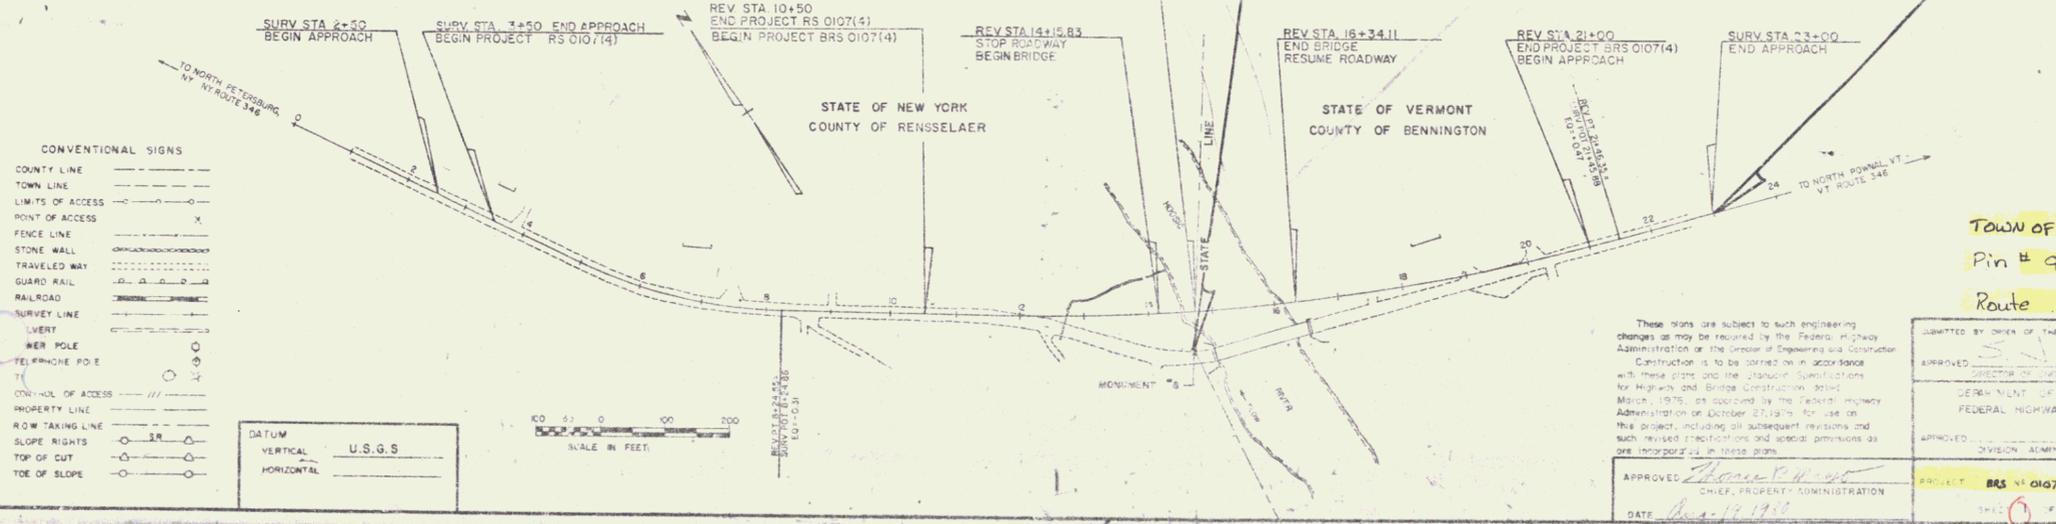

- CONVENTIONAL SIGNS
- COUNTY LINE
 - TOWN LINE
 - LIMITS OF ACCESS
 - POINT OF ACCESS
 - FENCE LINE
 - STONE WALL
 - TRAVELED WAY
 - GUARD RAIL
 - RAILROAD
 - SURVEY LINE
 - VERT
 - WATER POLE
 - TELEPHONE POLE
 - CONTROL OF ACCESS
 - PROPERTY LINE
 - R.O.W. TAKING LINE
 - SLOPE RIGHTS
 - TOP OF CUT
 - TOE OF SLOPE

DATUM
VERTICAL U.S.G.S.
HORIZONTAL



These plans are subject to such engineering changes as may be required by the Federal Highway Administration or the Director of Engineering and Construction. Construction is to be carried on in accordance with these plans and the standard specifications for Highways and Bridge Construction, dated March, 1975, as approved by the Federal Highway Administration on October 27, 1976, for use on this project, including all subsequent revisions and such revised specifications and special provisions as are incorporated in these plans.

TOWN OF POWNAL
Pin # 99R693
Route VT 346

APPROVED: *[Signature]* 6/19/80
DIRECTOR OF ENGINEERING AND CONSTRUCTION
DEPARTMENT OF TRANSPORTATION
FEDERAL HIGHWAY ADMINISTRATION

APPROVED: _____
DIVISION ADMINISTRATOR

PROJECT: BRS 0107 (4)
SHEET: 7 OF 7 SHEETS
DATE: 6-19-80