


SCALE 83' = 1"

SEE CABLE GUARD RAIL  
WITH STEEL POSTS  
Lt. Rt.  
+00-130+96 128+00-129+44.5  
+47-135+79 132+78-134+06

Construct Drives  
131+25 Lt.  
131+25 Rt.

#6A FRANK W. LATHROP  
(A.O. 69±) STA. 125+45 - 130+40  
CULVERT RIGHTS STA. 126+60, 128+81

#6B FRANK W. LATHROP  
(A.O. 18±) STA. 130+60 - 143+60  
CULVERT RIGHTS STA. 133+74, 137+50, 142+36

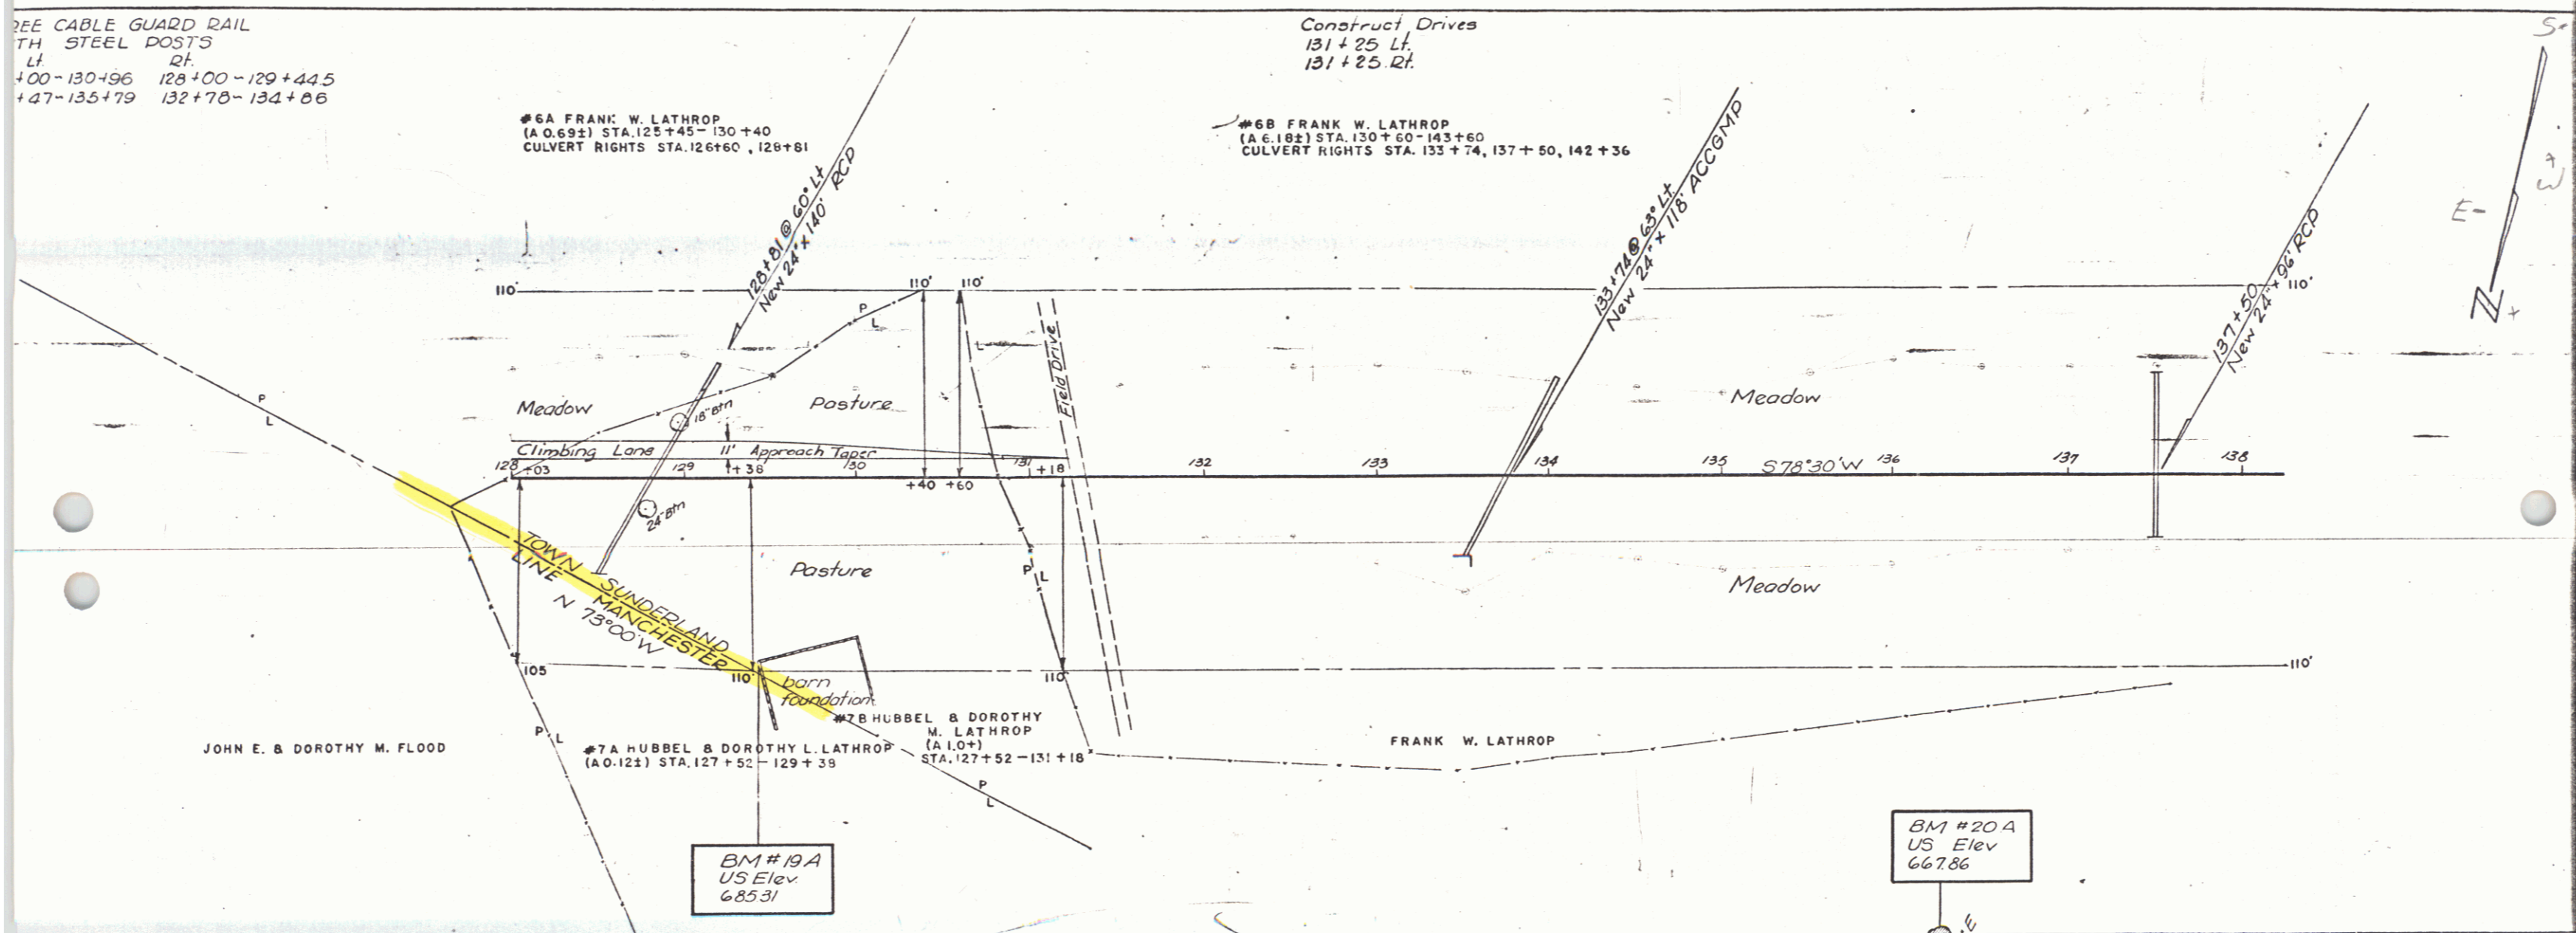

JOHN E. & DOROTHY M. FLOOD

#7A HUBBEL & DOROTHY L. LATHROP  
(A.O. 12±) STA. 127+52 - 129+39

#7B HUBBEL & DOROTHY  
M. LATHROP  
(A.O. 10±)  
STA. 127+52 - 131+18

FRANK W. LATHROP

BM #19A  
US Elev  
685.31

BM #20A  
US Elev  
667.86

MANCHESTER-SUNDERLAND  
F 019-1(3)

137+50  
700 YE  
638.26

SHEET 13 OF 90

-5.000%