
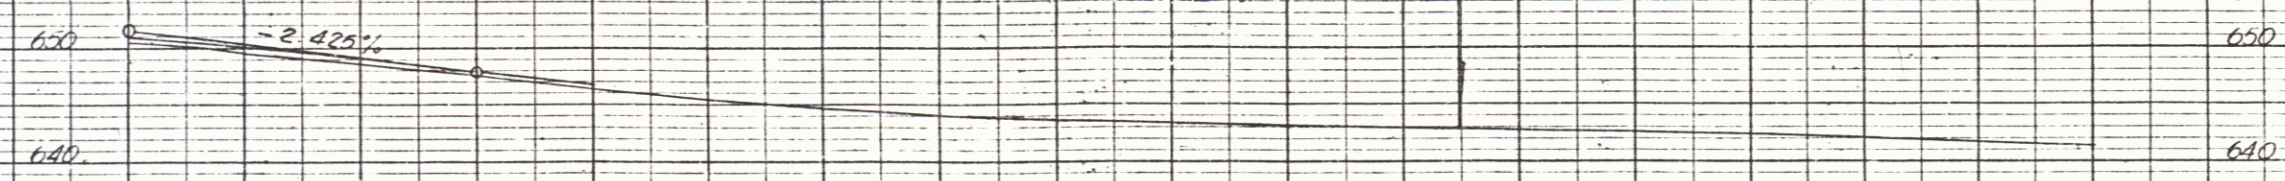
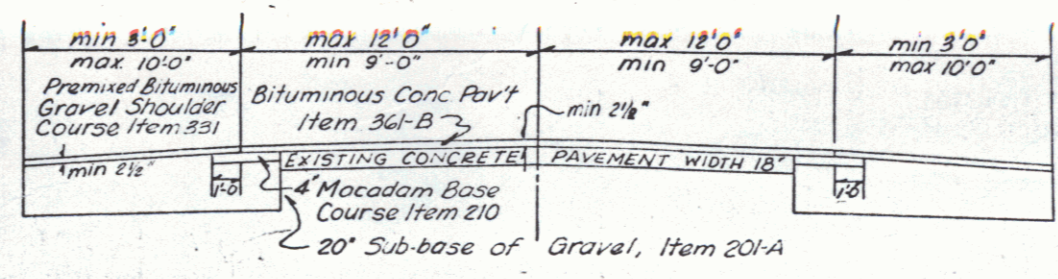


(To Be Returned To H.O.W. Division)

US7  
PERPETUAL  
TOWN OF  
COMMON FINE  
RIGHT-OF-WAY DIVISION  
M.P. 1.50 - 2.116  
Sunderland  
Manchester  
M.P. 0.00 - 1.12

SCALE 1" = 83'

SEEDING, TOPSOIL, AND COMMERCIAL FERTILIZER  
154+36 - 156+50 RT.  
CONSTRUCT DRIVE  
154+30 RT.

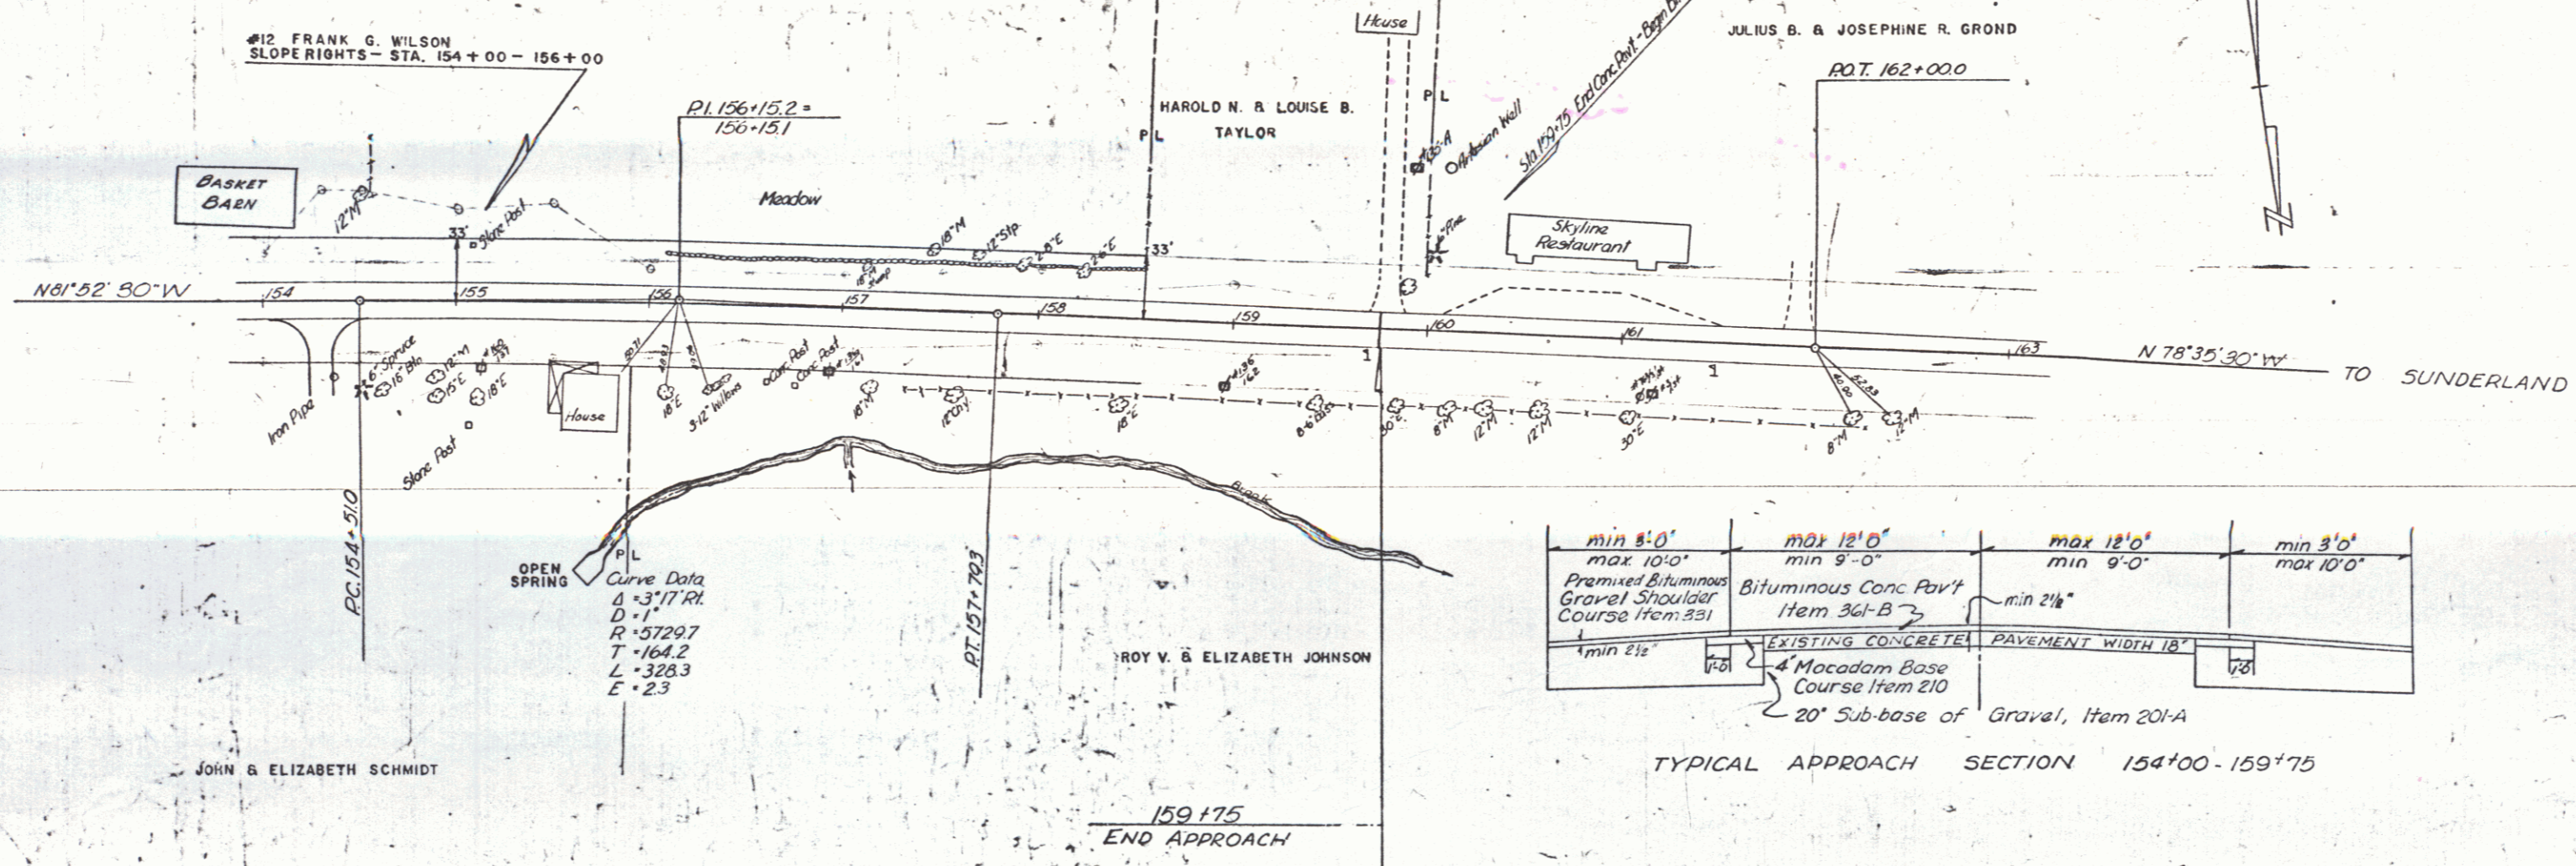

SUNDERLAND - MANCHESTER  
F 019-1(3) SH 16 of 90